


STATE OF ILLINOIS  
DEPARTMENT OF TRANSPORTATION

ROUTE NO.	SECTION	COUNTY	TOTAL SHEETS	SHEET NO.
FAP 330	105B-1R	WILL	33	16
FED. ROAD DIST. NO. 7	ILLINOIS	FED. AID PROJECT-		


SHEET NO. 7  
9 SHEETS

Contract # 60D50

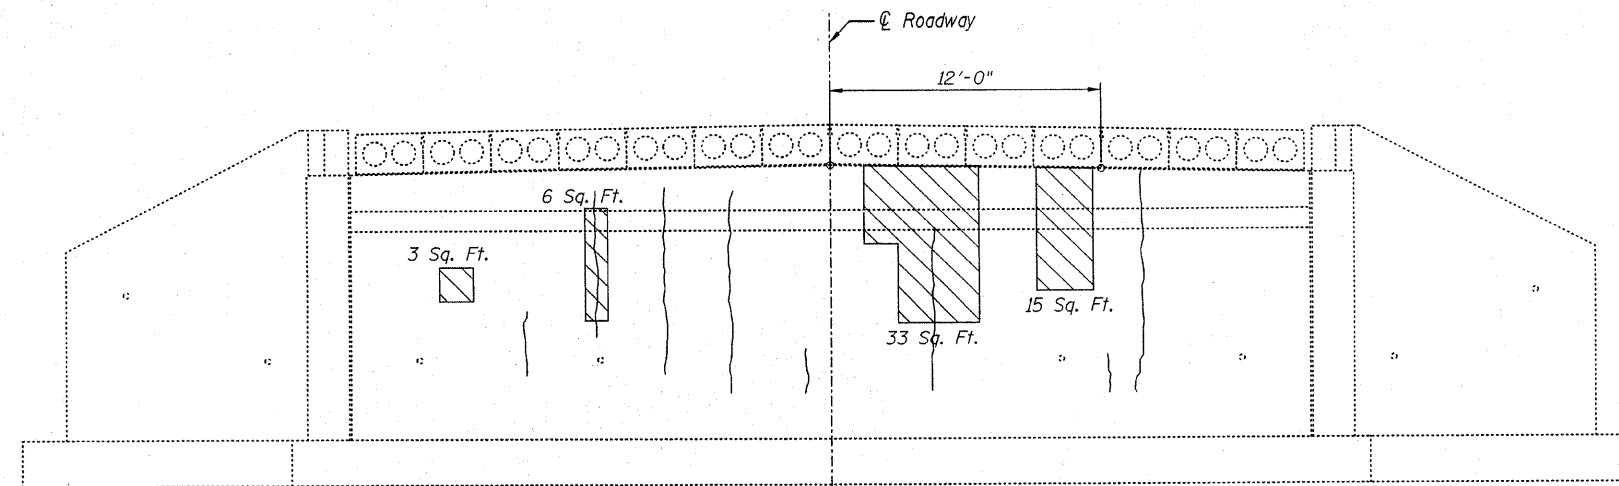

**NORTH ABUTMENT - ELEVATION**

Looking North

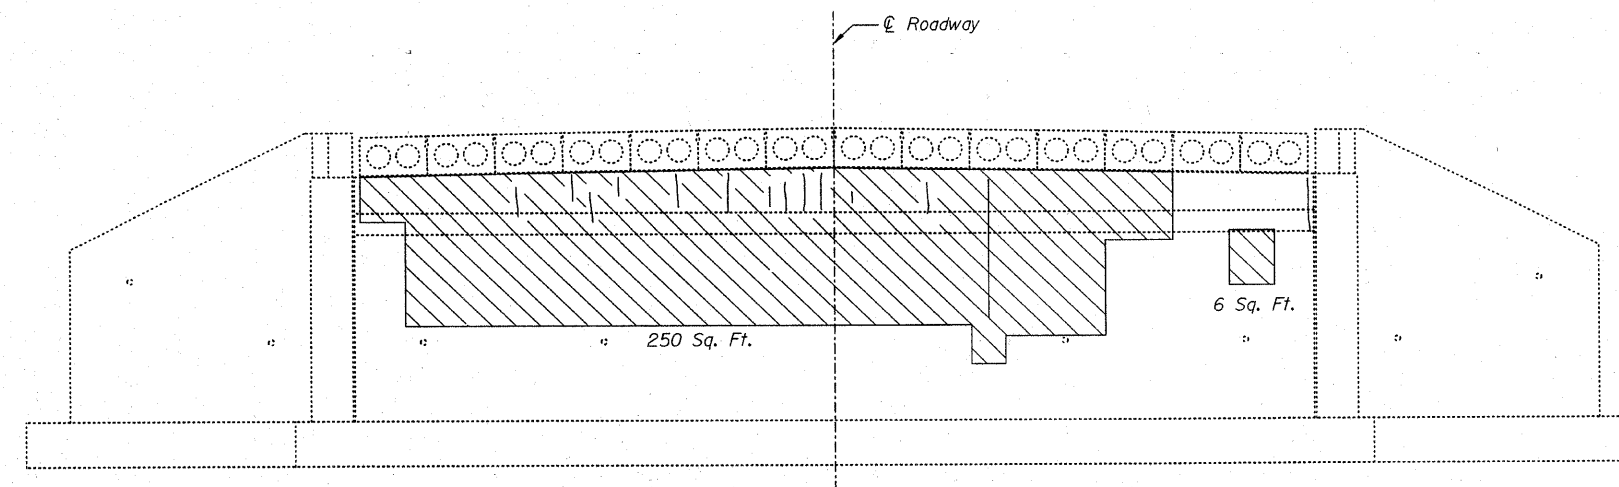

**SOUTH ABUTMENT - ELEVATION**

Looking South

**LEGEND**

- Structural Repair of Concrete
- Hairline Crack - No Repairs

**BILL OF MATERIAL**

Item	Unit	Quantity
Structural Repair of Concrete (Depth Equal to or Less than 5")	Sq. Ft.	313

**Note:**

Repairs of the existing Abutments shall include but not be limited to the areas shown. The actual areas to be determined by the engineer at the time of construction.

**CONCRETE REMOVAL  
AND SUBSTRUCTURE REPAIR**

**US RTE 45 OVER NORTH  
BRANCH OF PRAIRIE CREEK  
F.A.P. RT. 330  
SECTION 105B-1R  
WILL COUNTY  
STA. 259+37.00  
S.N. 099-0118**

DESIGNED	B. Sauter
CHECKED	E. Mroczek
DRAWN	R. Danley
CHECKED	B. Sauter



**Ciorba Group, Inc.**  
CONSULTING ENGINEERS  
5507 North Cumberland Avenue, Suite 402 Chicago, Illinois 60656  
Tel. 773.775.4009 Fax 773.775.4014 Email chicago@ciorba.com

10/17/2007 rdanley n:\proj\3329\3329\_04\design\structural\load\sh\3329\_04\_07 Substructure Repair.sht