


F.A.P. RTE.	SECTION	COUNTY	TOTAL SHEETS	SHEET NO.
338	112 N-2	DU PAGE	42	10
STA.		TO STA.		
FED. ROAD DIST. NO.		ILLINOIS FED. AID PROJECT		

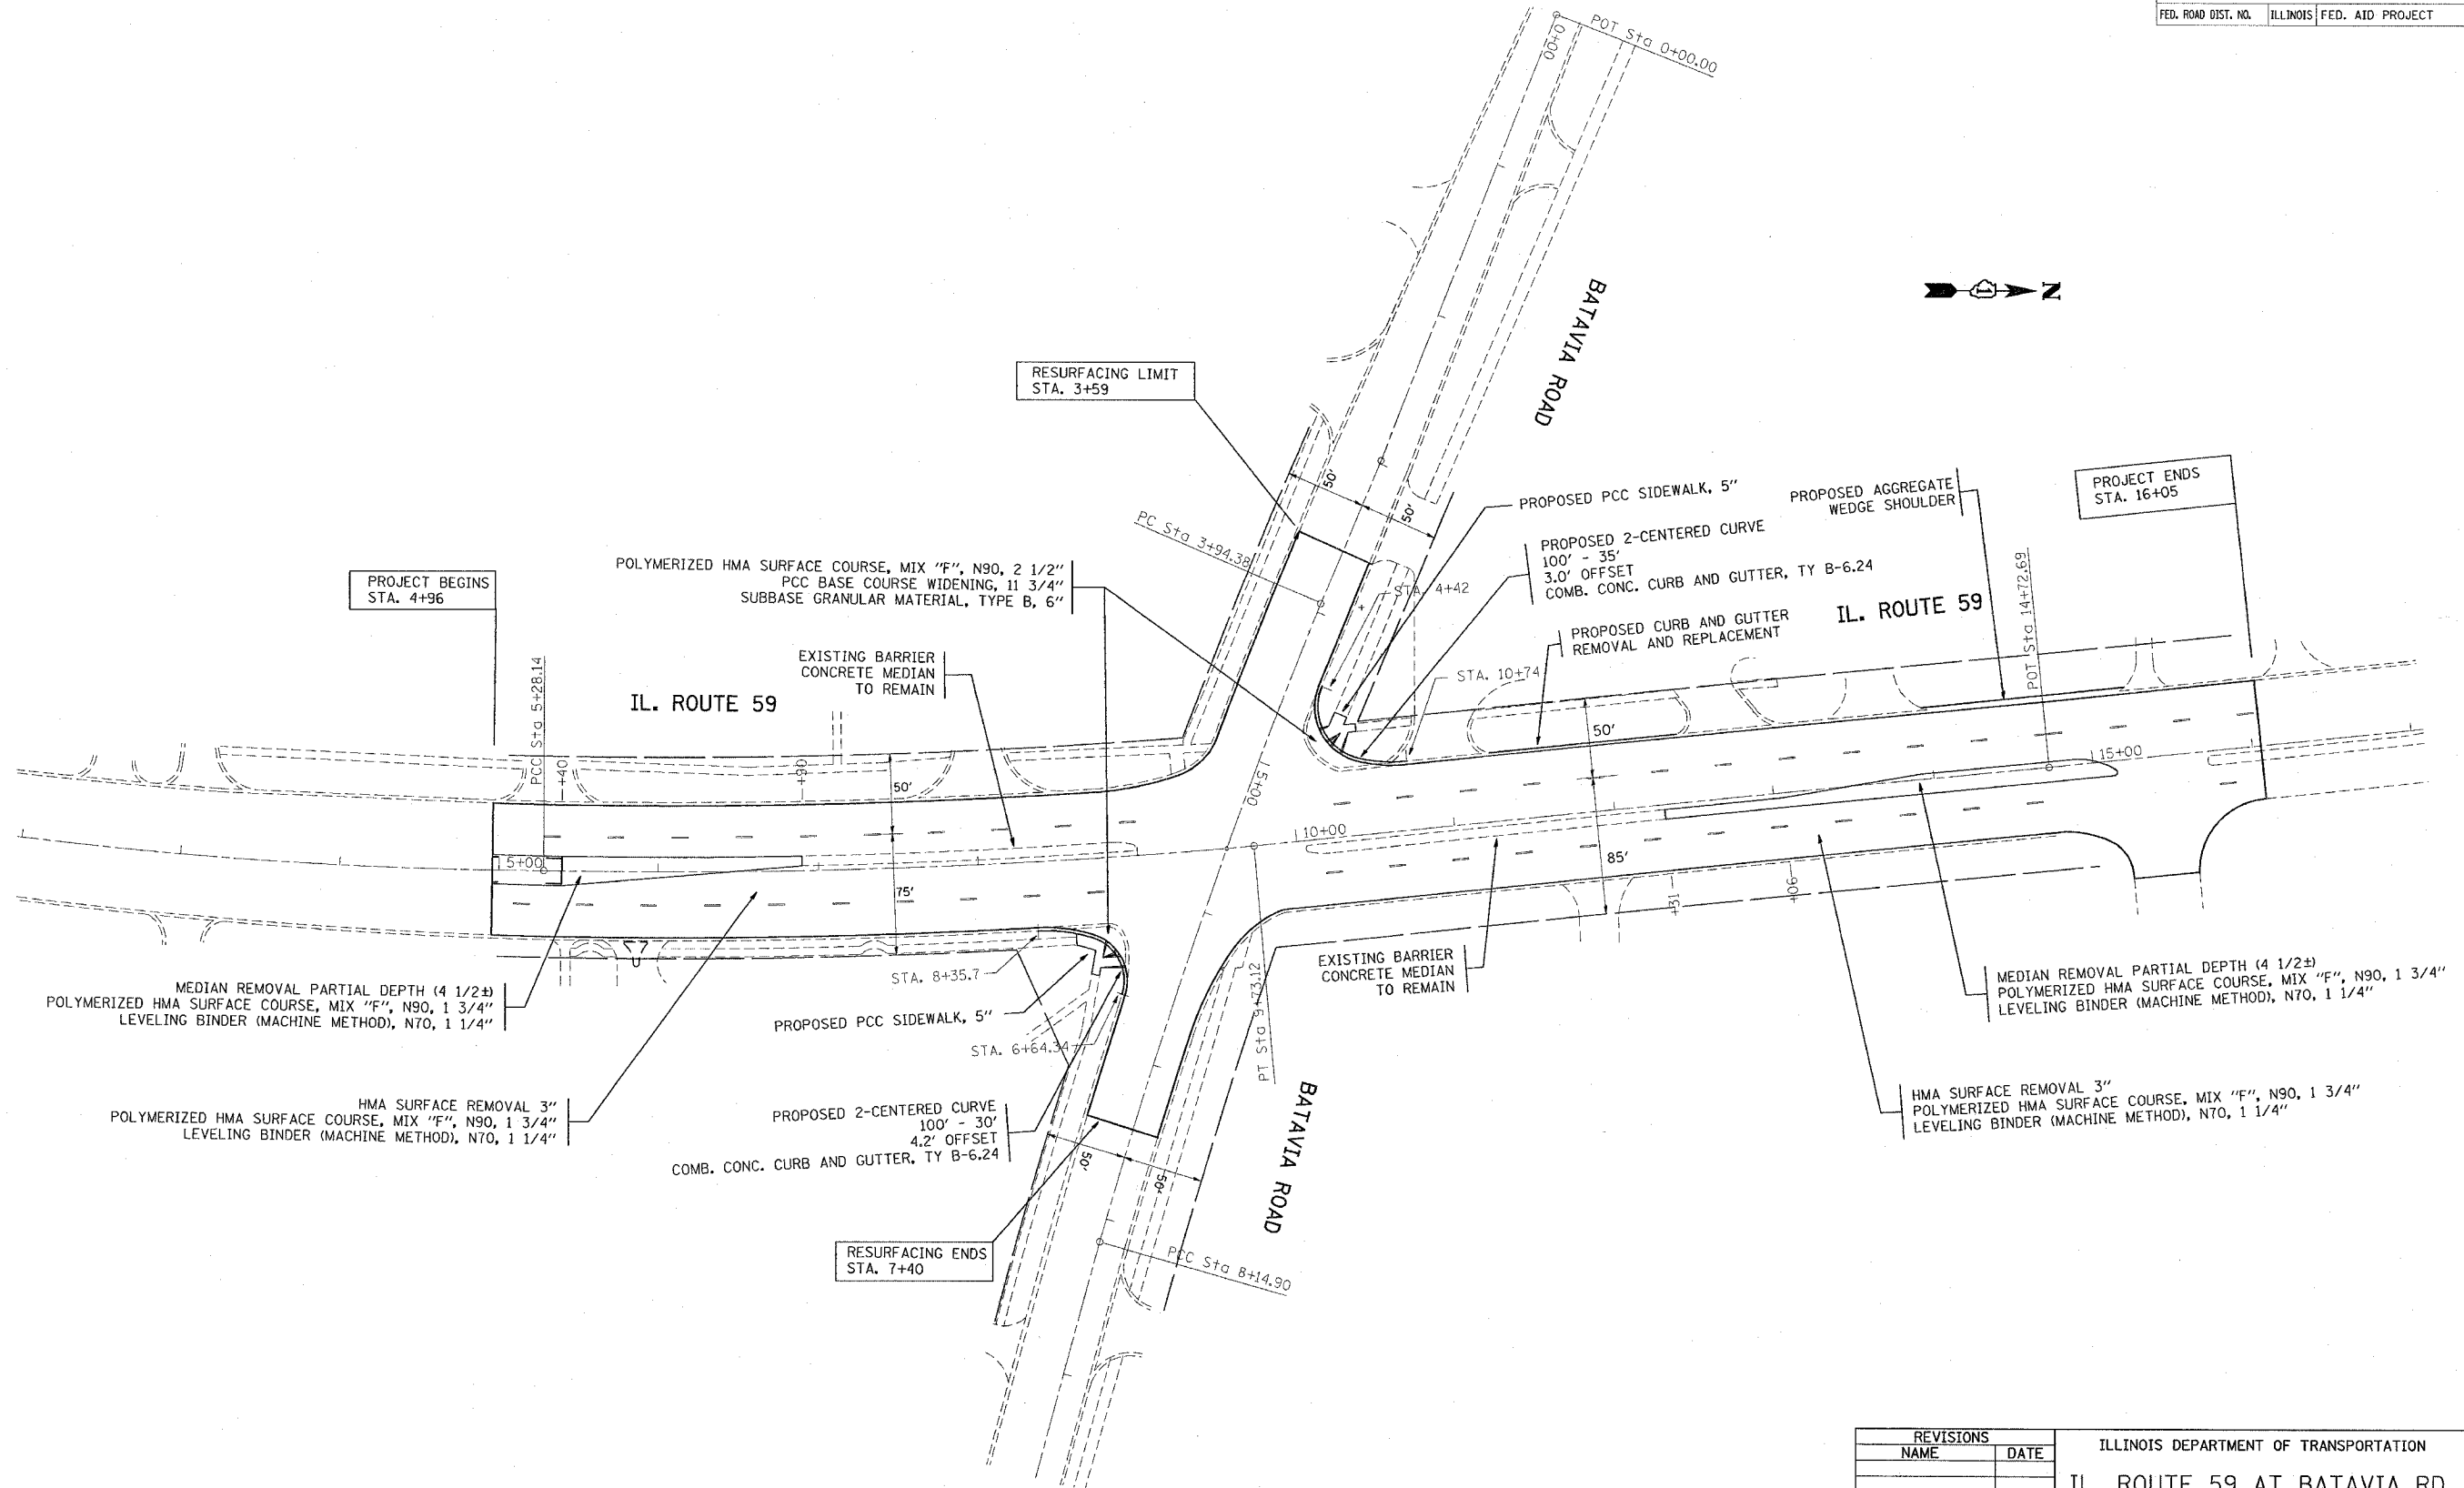

REVISIONS		ILLINOIS DEPARTMENT OF TRANSPORTATION IL. ROUTE 59 AT BATAVIA RD. PROPOSED ROADWAY PLANS
NAME	DATE	
		SCALE 11/28/2007 DRAWN BY CHECKED BY