


**FOR
INFORMATION
ONLY**

F.A.P. RTE.	SECTION	COUNTY	TOTAL SHEETS	SHEET NO.
336	112 R-N-1	MOHENTY	31	17
STA.	TO STA.			
FED. ROAD DIST. NO.	ILLINOIS	FED. AID PROJECT		
●336/ILL. 31 C-91-349-96				

TRAFFIC SIGNAL LEGEND

PROPOSED	EXISTING	PROPOSED	EXISTING

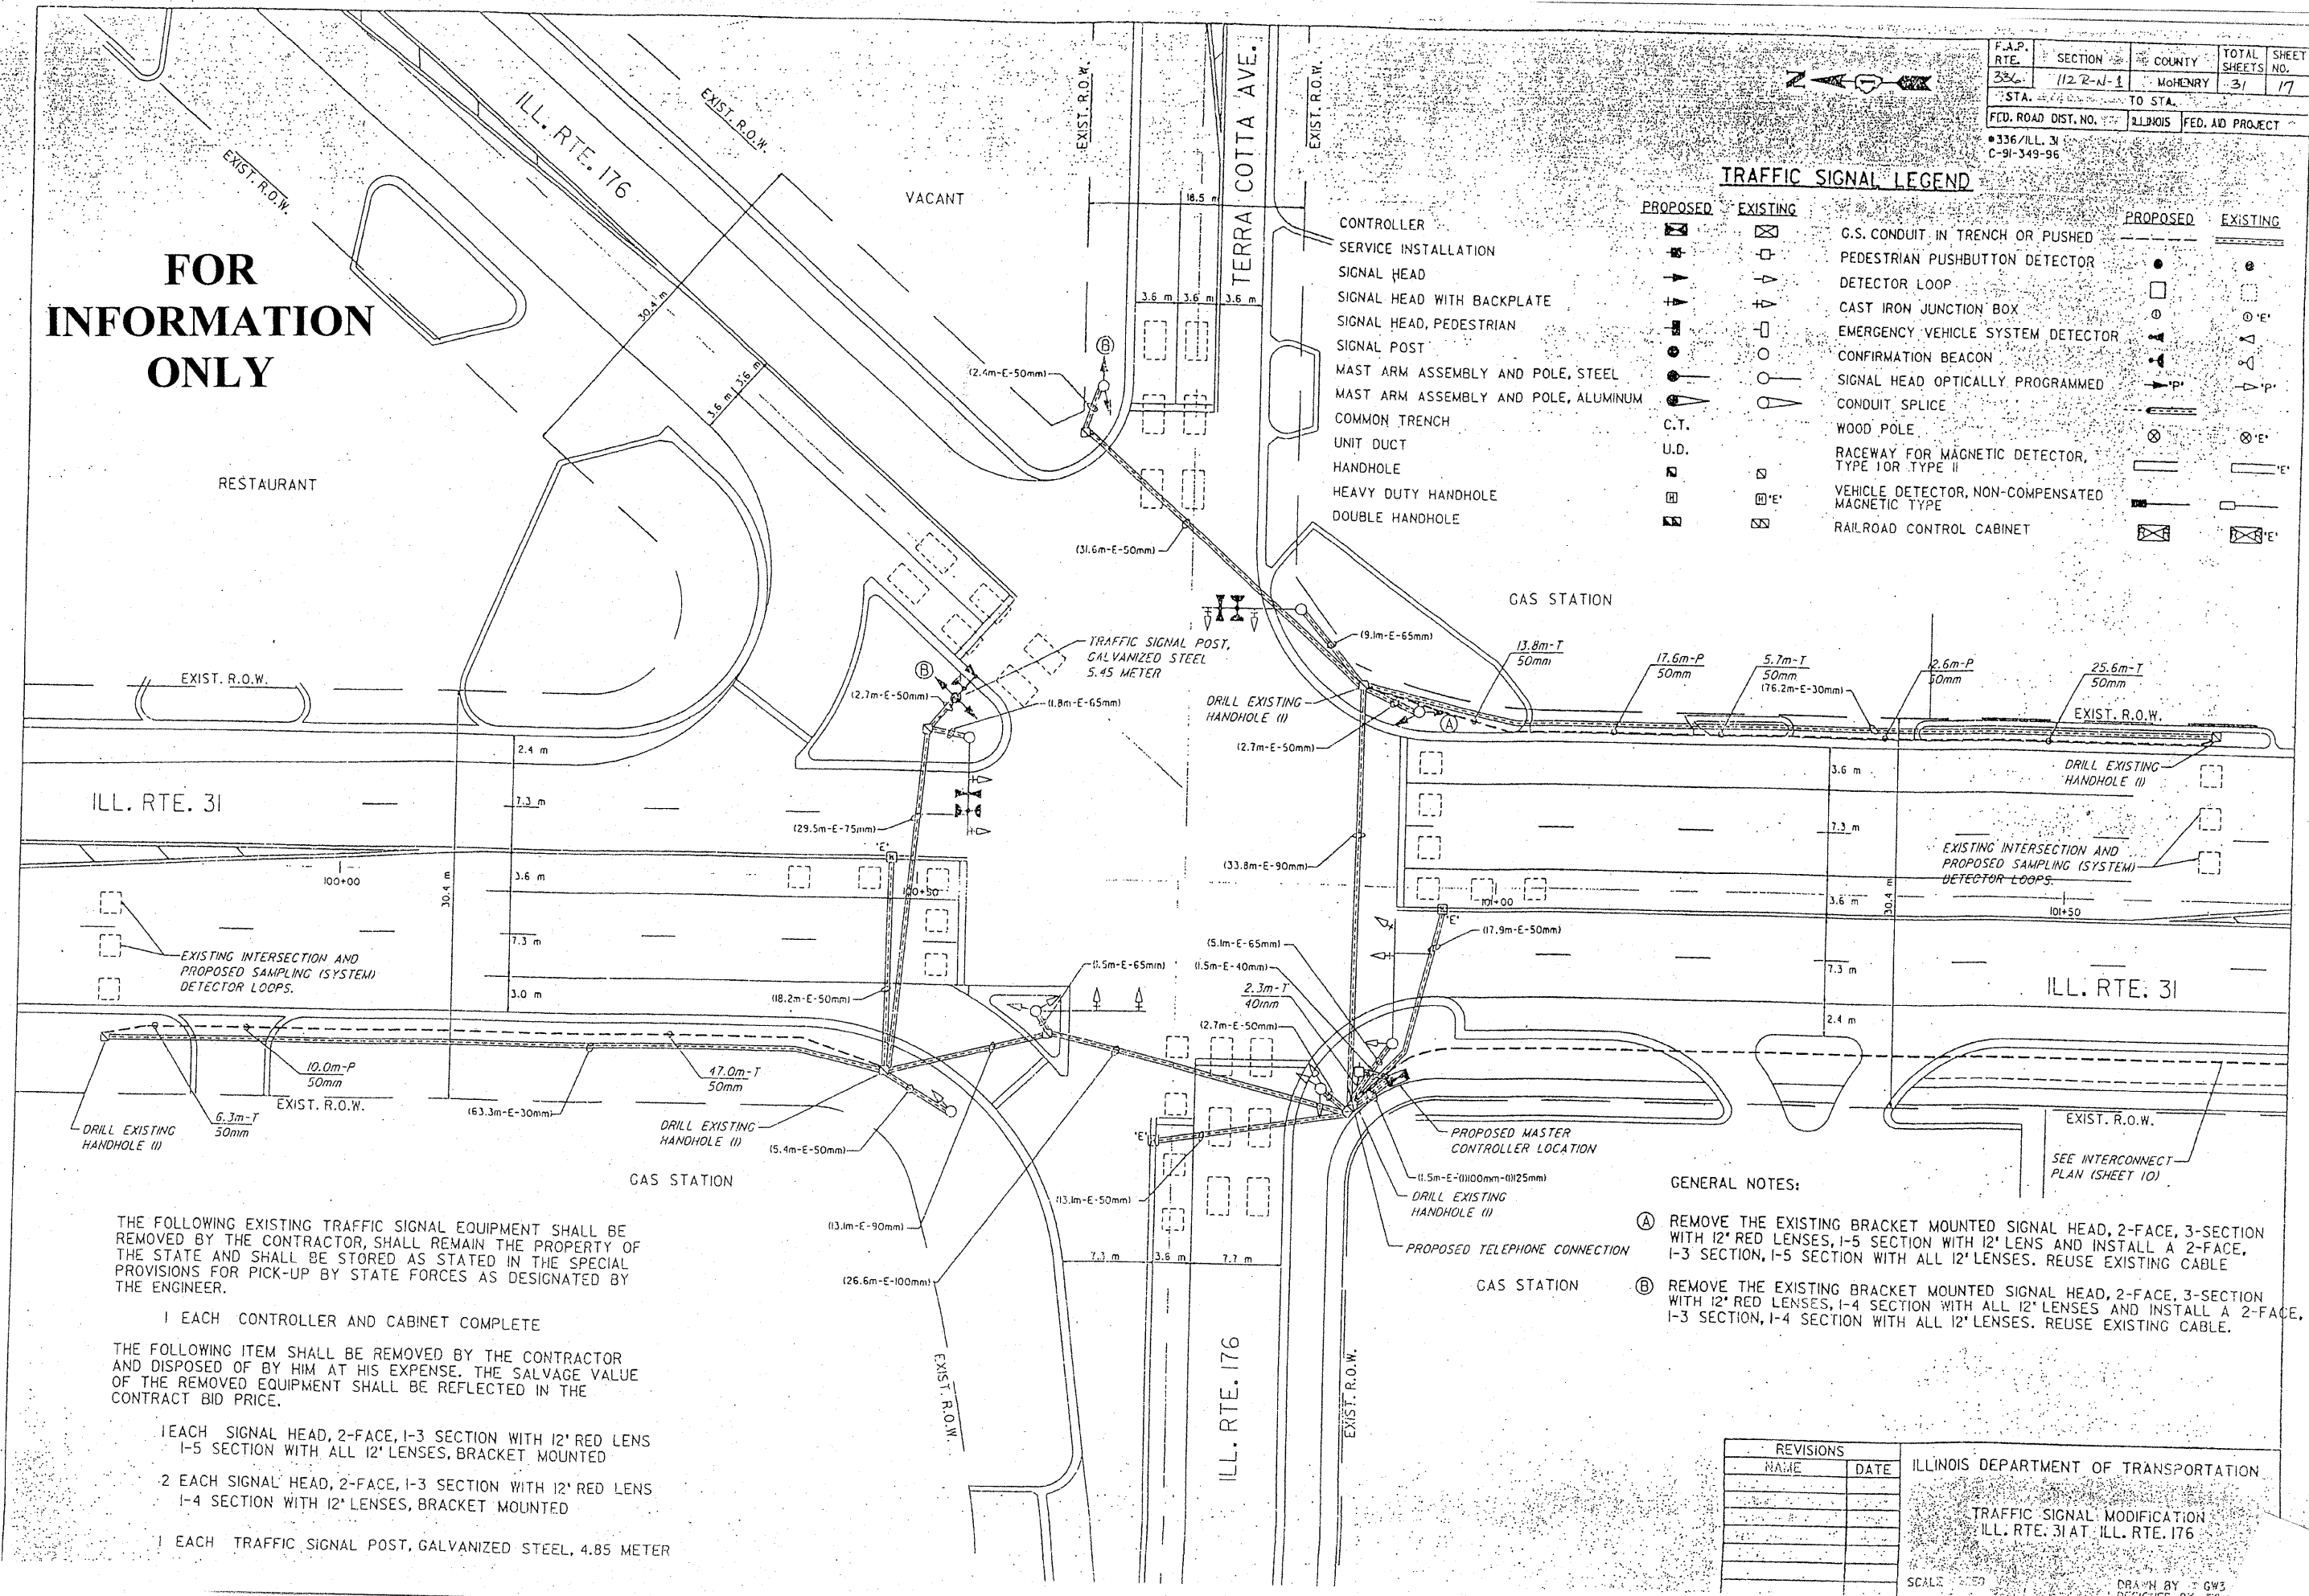

THE FOLLOWING EXISTING TRAFFIC SIGNAL EQUIPMENT SHALL BE REMOVED BY THE CONTRACTOR, SHALL REMAIN THE PROPERTY OF THE STATE AND SHALL BE STORED AS STATED IN THE SPECIAL PROVISIONS FOR PICK-UP BY STATE FORCES AS DESIGNATED BY THE ENGINEER.

- 1 EACH CONTROLLER AND CABINET COMPLETE
- THE FOLLOWING ITEM SHALL BE REMOVED BY THE CONTRACTOR AND DISPOSED OF BY HIM AT HIS EXPENSE. THE SALVAGE VALUE OF THE REMOVED EQUIPMENT SHALL BE REFLECTED IN THE CONTRACT BID PRICE.
- 1 EACH SIGNAL HEAD, 2-FACE, 1-3 SECTION WITH 12" RED LENS 1-5 SECTION WITH ALL 12" LENSES, BRACKET MOUNTED
- 2 EACH SIGNAL HEAD, 2-FACE, 1-3 SECTION WITH 12" RED LENS 1-4 SECTION WITH 12" LENSES, BRACKET MOUNTED
- 1 EACH TRAFFIC SIGNAL POST, GALVANIZED STEEL, 4.85 METER

- GENERAL NOTES:**
- Ⓐ REMOVE THE EXISTING BRACKET MOUNTED SIGNAL HEAD, 2-FACE, 3-SECTION WITH 12" RED LENSES, 1-5 SECTION WITH 12" LENS AND INSTALL A 2-FACE, 1-3 SECTION, 1-5 SECTION WITH ALL 12" LENSES. REUSE EXISTING CABLE
 - Ⓑ REMOVE THE EXISTING BRACKET MOUNTED SIGNAL HEAD, 2-FACE, 3-SECTION WITH 12" RED LENSES, 1-4 SECTION WITH ALL 12" LENSES AND INSTALL A 2-FACE, 1-3 SECTION, 1-4 SECTION WITH ALL 12" LENSES. REUSE EXISTING CABLE.

REVISIONS		ILLINOIS DEPARTMENT OF TRANSPORTATION
NAME	DATE	
		TRAFFIC SIGNAL MODIFICATION ILL. RTE. 31 AT ILL. RTE. 176

SCALE: 1" = 30'

DRAWN BY: GW3
DESIGNED BY: JSD