



F.A.P. RTE.	SECTION	COUNTY	TOTAL SHEETS	SHEET NO.
336	112 R-1	McHENRY	31	20
STA. 103+50		TO STA. 110+00		
FED. ROAD DIST. NO.		ILLINOIS	FED. AID PROJECT	
*336/ILL. 31 C-91-349-96				

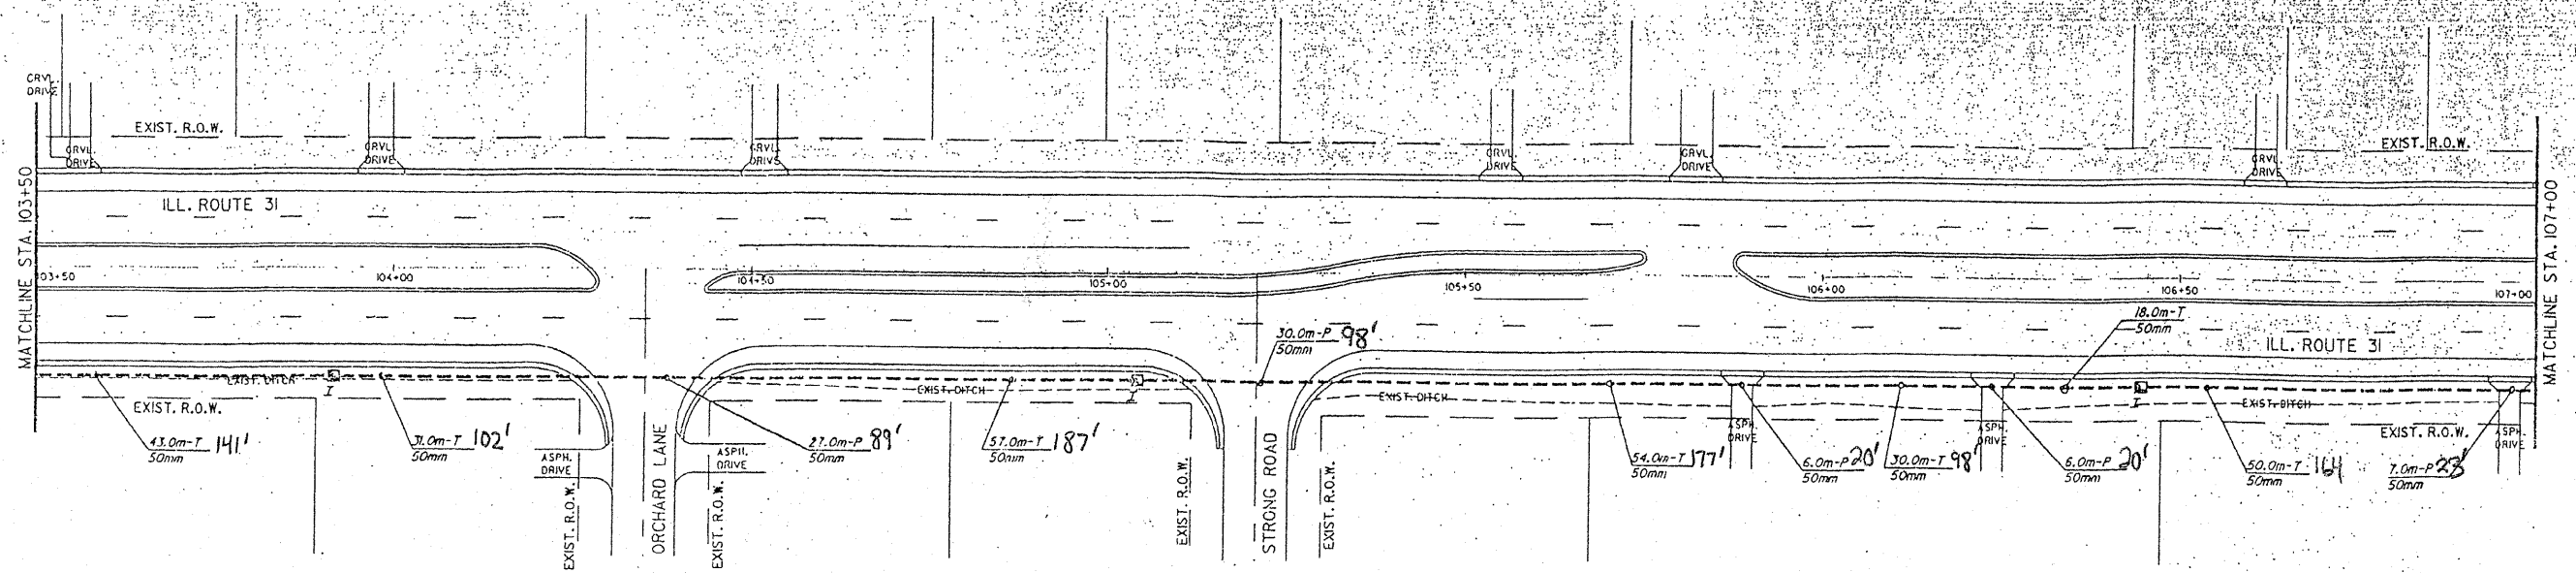

**FOR
INFORMATION
ONLY**

INTERCONNECT PLAN LEGEND

	PROPOSED	EXISTING
CONTROLLER		
HANDHOLE		
DOUBLE HANDHOLE		
G.S. CONDUIT IN TRENCH OR PUSHED		
DETECTOR LOOP		
COMMON TRENCH		
UNIT DUCT		
SYSTEM		
INTERSECTION		

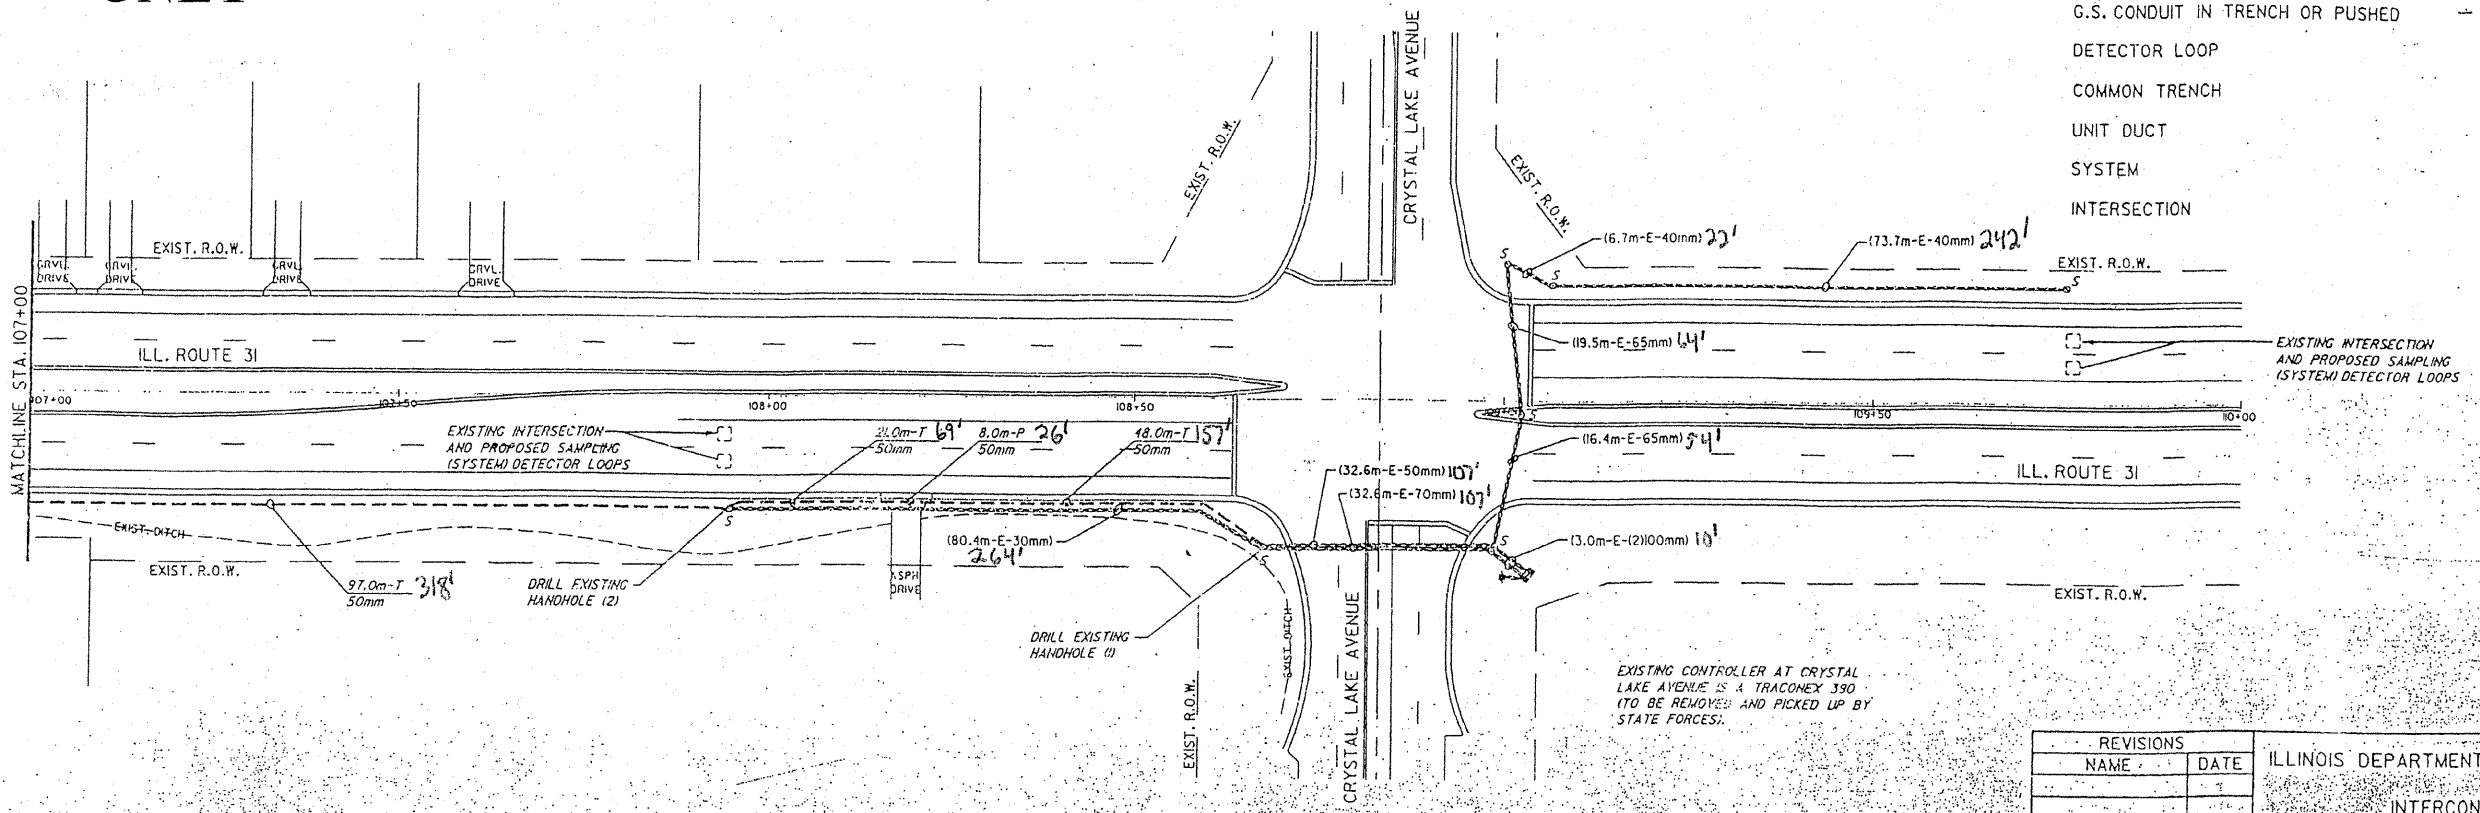

EXISTING CONTROLLER AT CRYSTAL LAKE AVENUE IS A TRACOMEX 390 TO BE REMOVED AND PICKED UP BY STATE FORCES.

REVISIONS	
NAME	DATE

ILLINOIS DEPARTMENT OF TRANSPORTATION
 INTERCONNECT PLAN
 ILL. RTE. 31
 STA. 103+50 TO STA. 110+00
 SCALE: 1:500
 DATE: 5-11-97 DESIGNED BY: JRD