


CONTRACT NO. 62336		F.A.P. RTE.	SECTION	COUNTY	TOTAL SHEETS	SHEET NO.
		533	I20A-B-R	MCHENRY	64	58
		STA.	TO STA.		ILLINOIS FED. AID PROJECT	
		D-91-471-01				

END AREAS
EXCAV. SQ. FT.
EMB. SQ. FT.

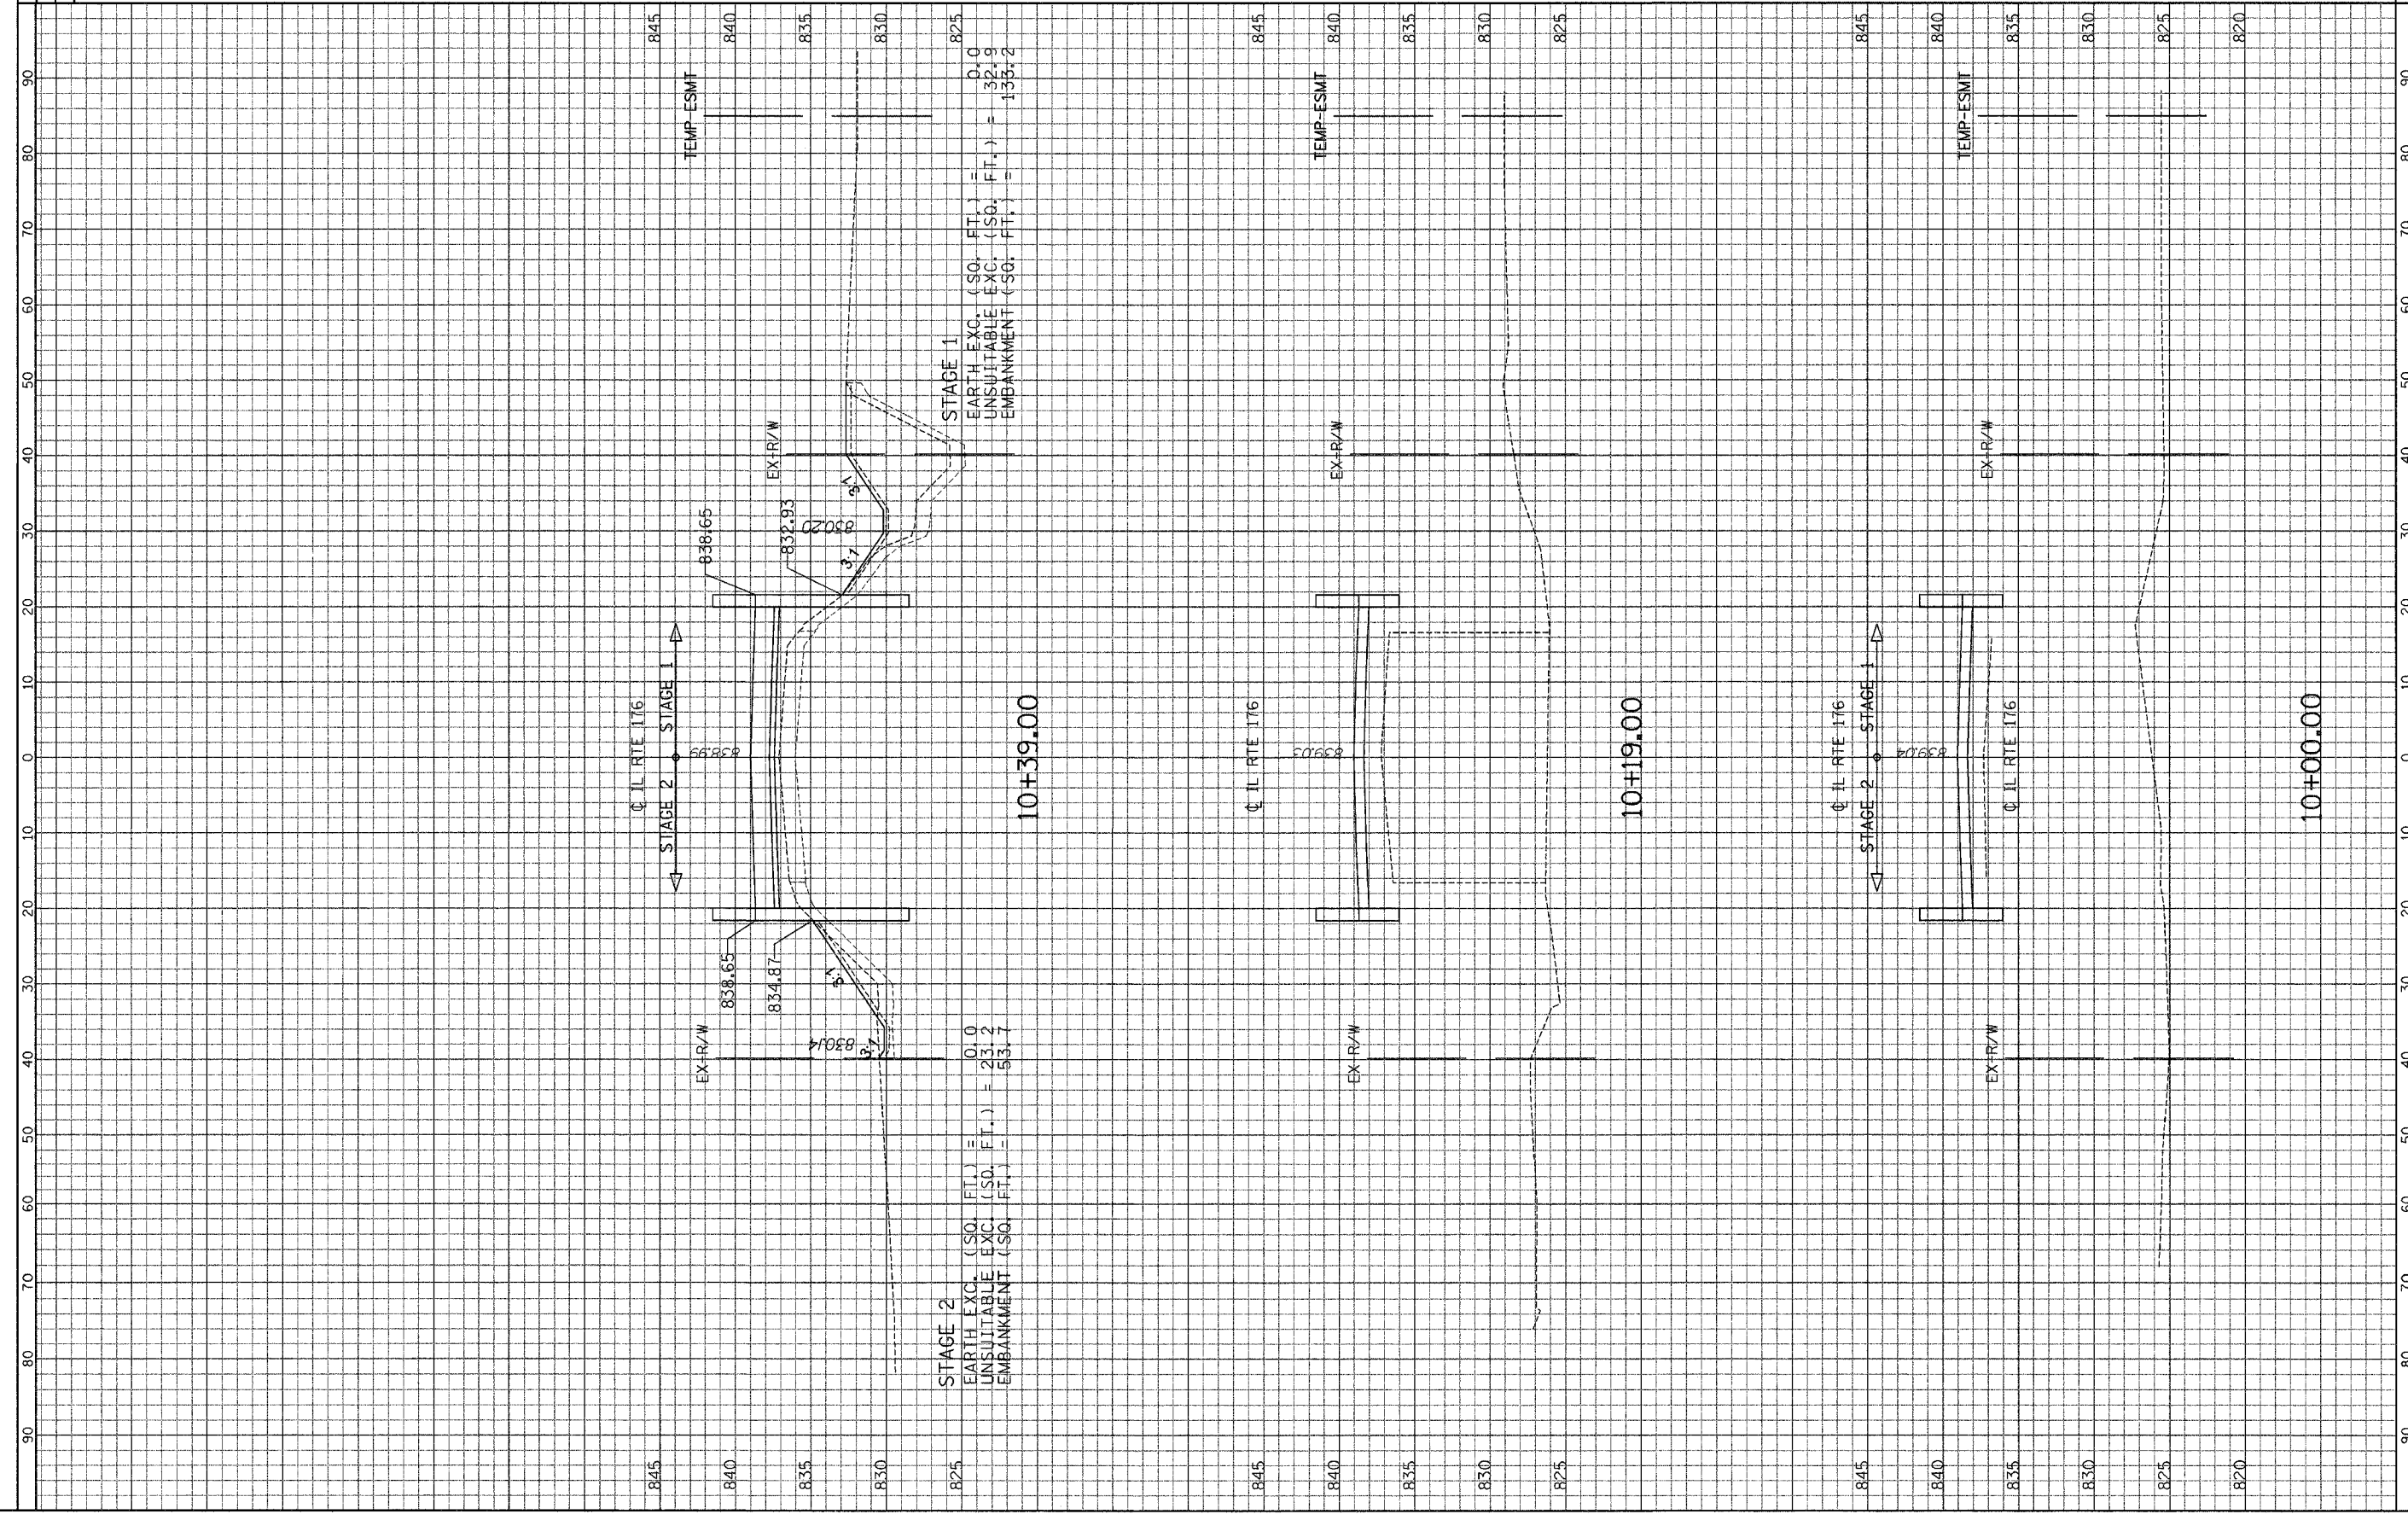

ILLINOIS DEPARTMENT OF TRANSPORTATION	F.A.P. ROUTE 533 (IL RTE 176) OVER THE KISHAWAUKEE RIVER	SCALE: HORIZ. 1" = 10'
	CROSS SECTIONS	VERT. 1" = 5'

GRAEF, ANHALT, SCHLOMER & ASSOCIATES, INC.
 ENGINEERS & SCIENTISTS
 8501 W. Higgins Road, Suite 280
 Chicago, Illinois 60631
 (773) 398-0122