


END AREAS
EXCAV.
SQ. FT.

90 80 70 60 50 40 30 20 10 0 10 20 30 40 50 60 70 80 90

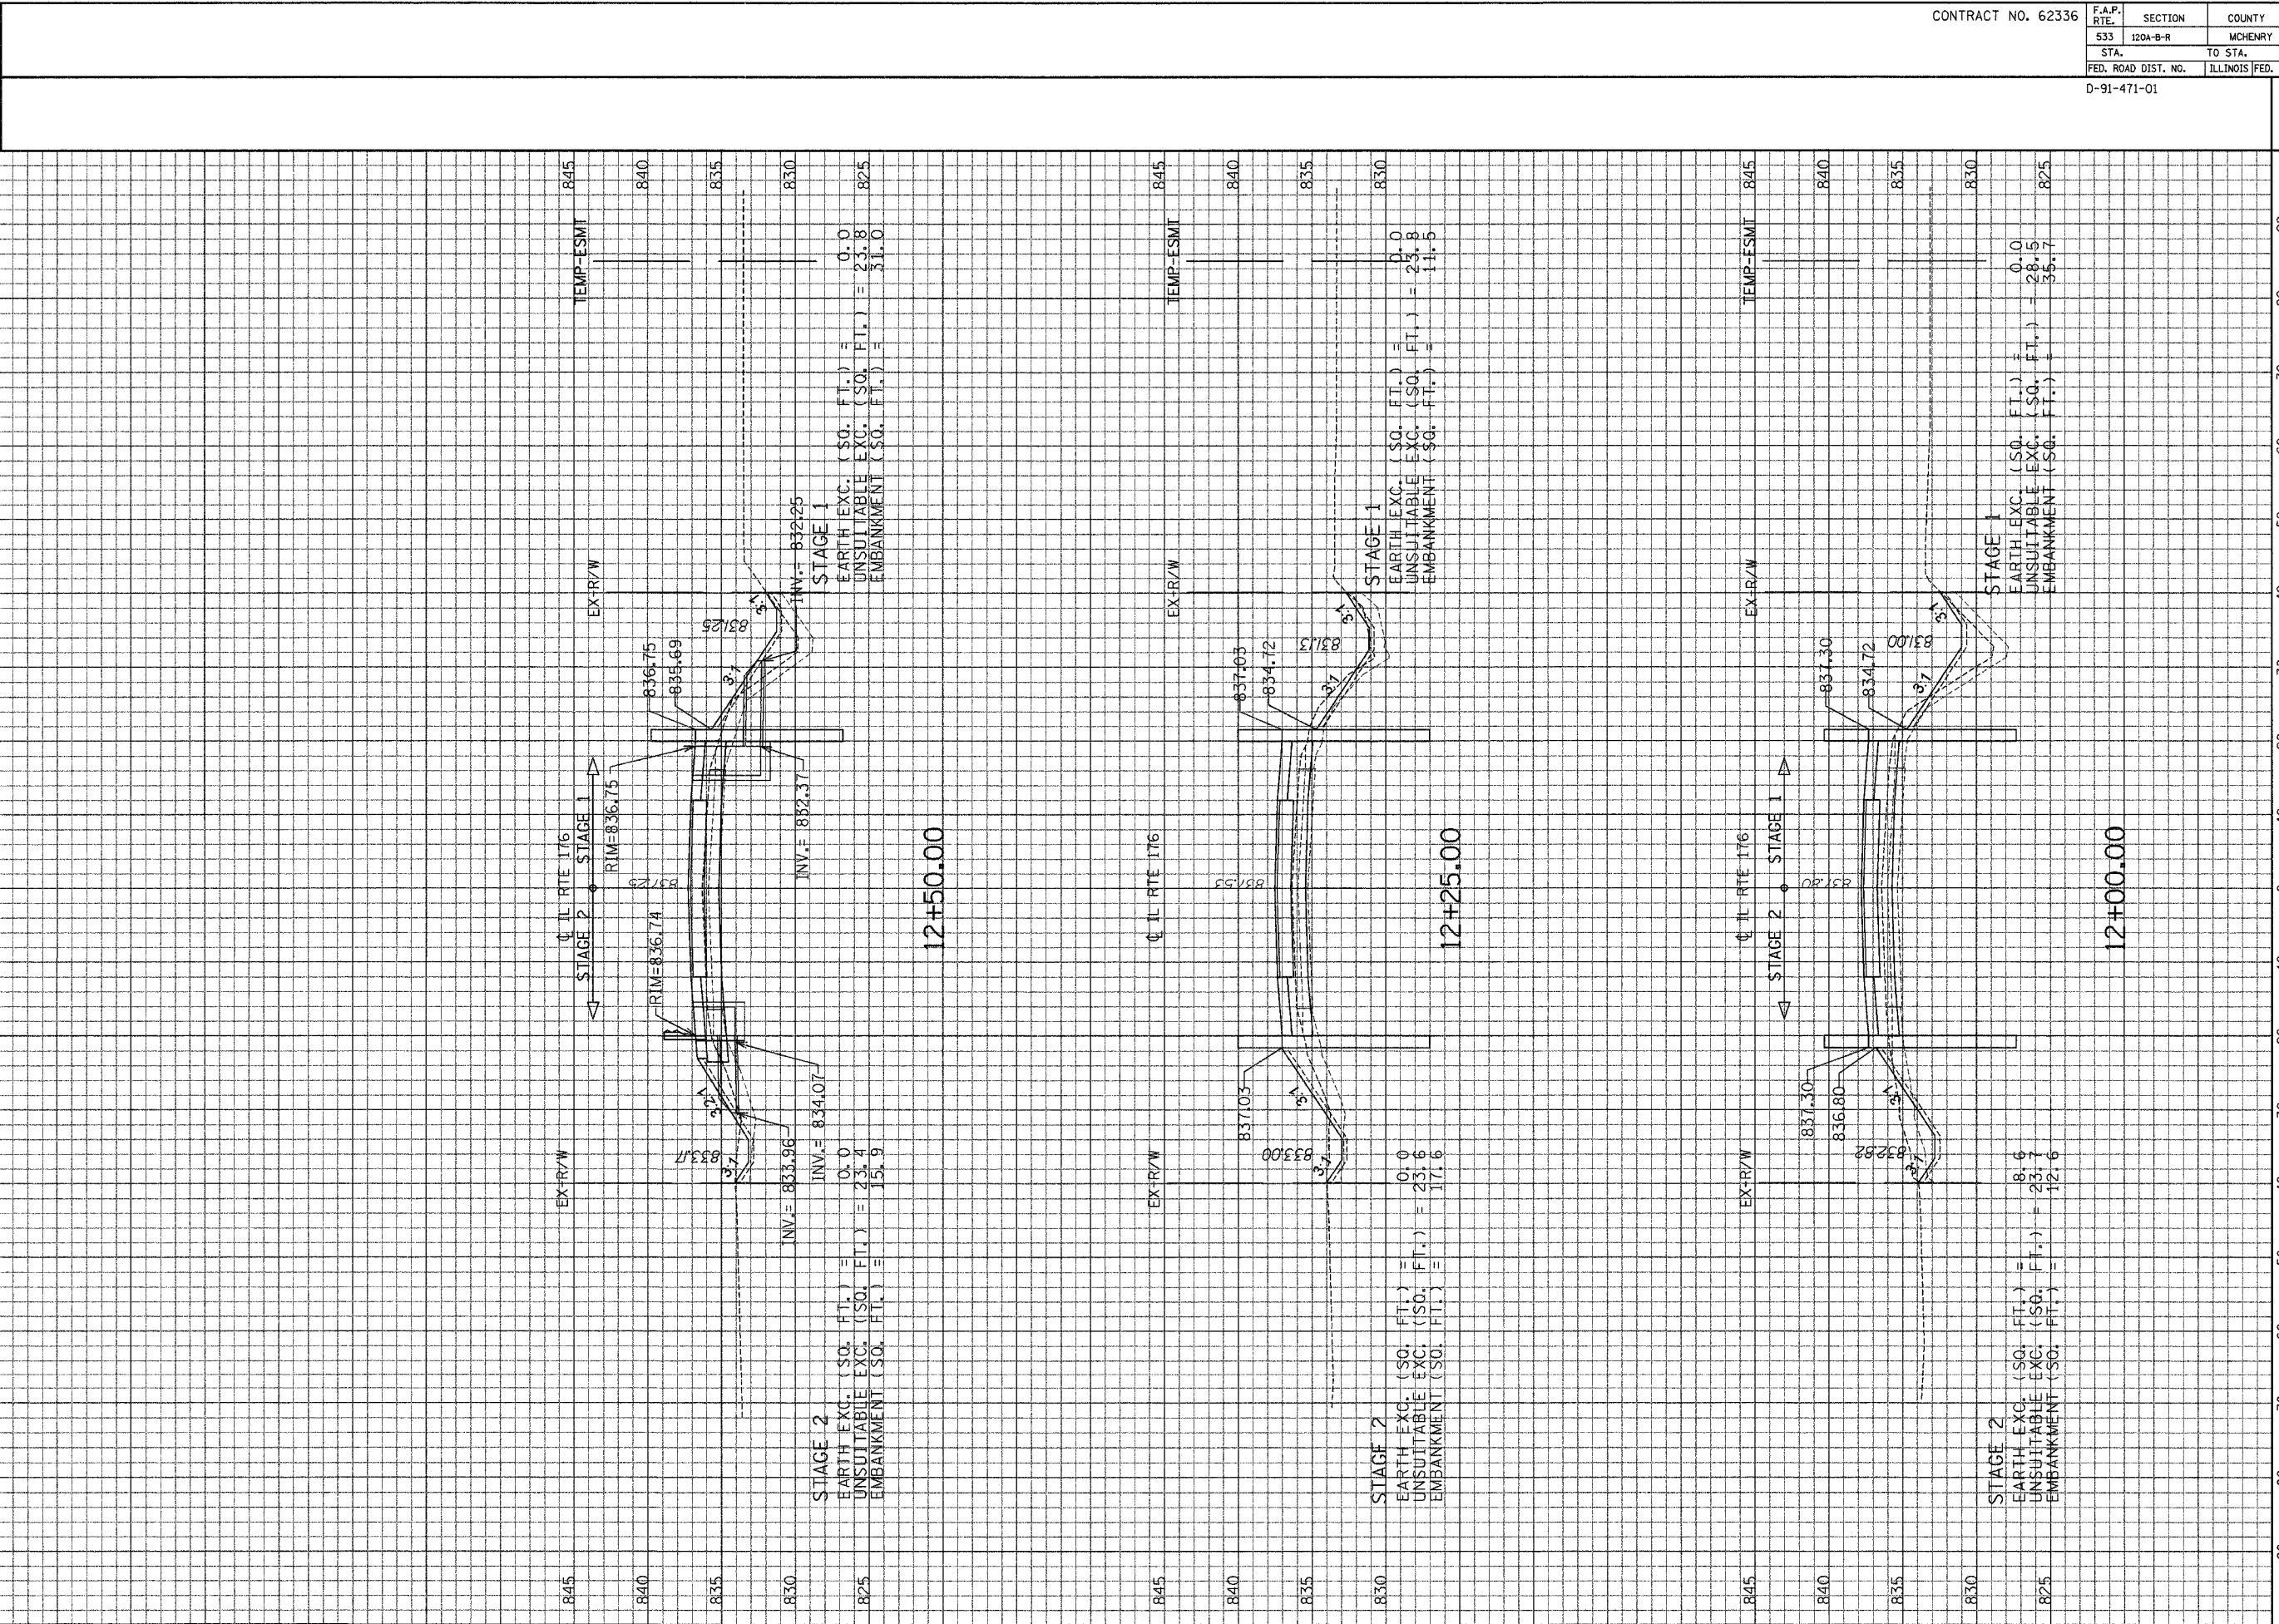

SCALE: HORIZ. 1" = 10'
VERT. 1" = 5'

CROSS SECTIONS

ILLINOIS DEPARTMENT OF TRANSPORTATION

GRANT, ANGLIT, SCHUMBER & ASSOCIATES, INC.
8501 N. Higgins Road, Suite 280
Chicago, Illinois 60631
(773) 399-0112

FILE: H:\Jobs\2002\20024023-01\CAD\IDOT_Trans\dgn\refs\ALIGN.1\sheet01FINAL.dgn
DATE: 05-Oct-07 15:33