


CONTRACT NO. 62336		F.A.P. RTE.	SECTION	COUNTY	TOTAL SHEETS	SHEET NO.
		533	120A-B-R	MCHENRY	64	62
		STA.	TO STA.			
		ILLINOIS FED. AID PROJECT				
		D-91-471-01				

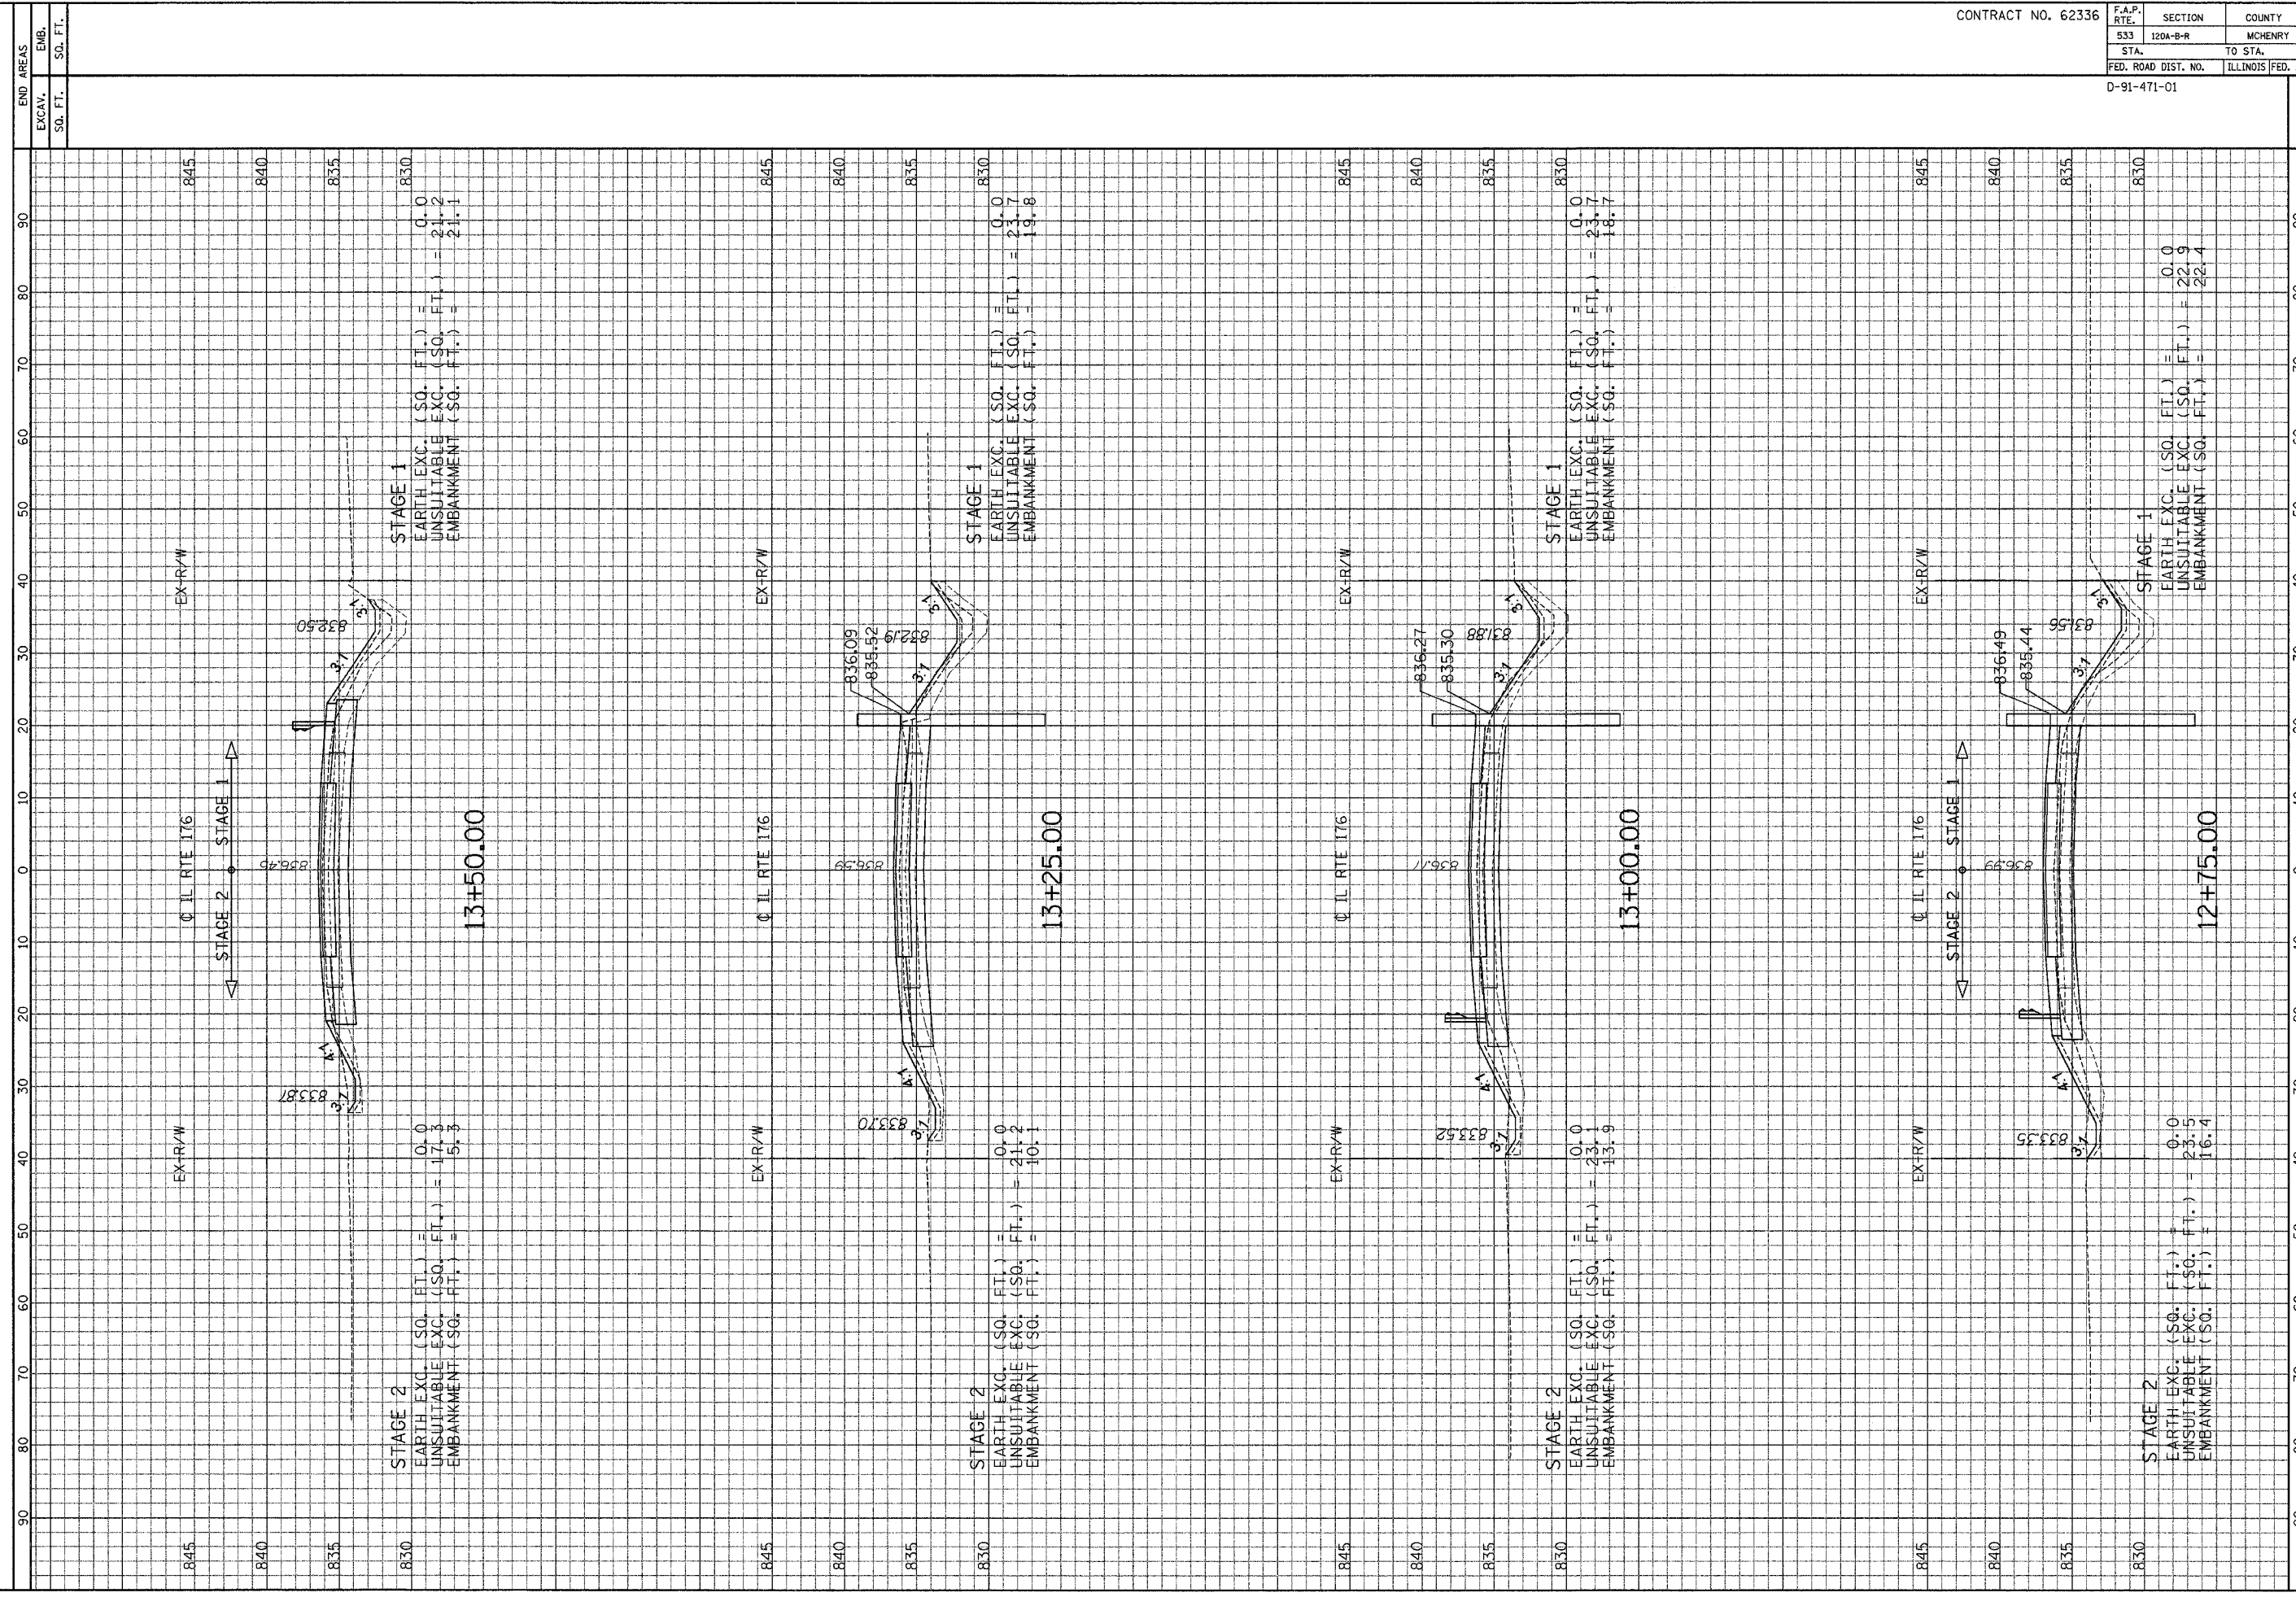

END AREAS	EXCAV.	EMB.
	SO. FT.	SO. FT.
SCALE: HORIZ. 1" = 10' VERT. 1" = 5'		
CROSS SECTIONS		
ILLINOIS DEPARTMENT OF TRANSPORTATION		
F.A.P. ROUTE 533 (IL RTE 176) OVER THE KISHWAUKEE RIVER		

GRAP ENGINEERS & ARCHITECTS, INC.  
 8501 N. Higgins Road, Suite 280  
 Chicago, Illinois 60631  
 (773) 395-0112

FILE: H:\Jobs\2002\20024023-01\CAD\DOT\_Trans\Drawings\ALIGN\Xshnte01FINAL.dgn  
 DATE: 05-Oct-07 15:33