



ALL DIMENSIONS IN METERS EXCEPT PAY ITEMS AND UNLESS NOTED OTHERWISE

F.A.I. RTE.	SECTION	COUNTY	TOTAL SHEETS	SHEET NO.
80/94	2003-106LS	COOK	59	26
STA.	TO STA.			
FED. ROAD DIST. NO.	ILLINOIS	FED. AID PROJECT		
CONTRACT NO. 62699				

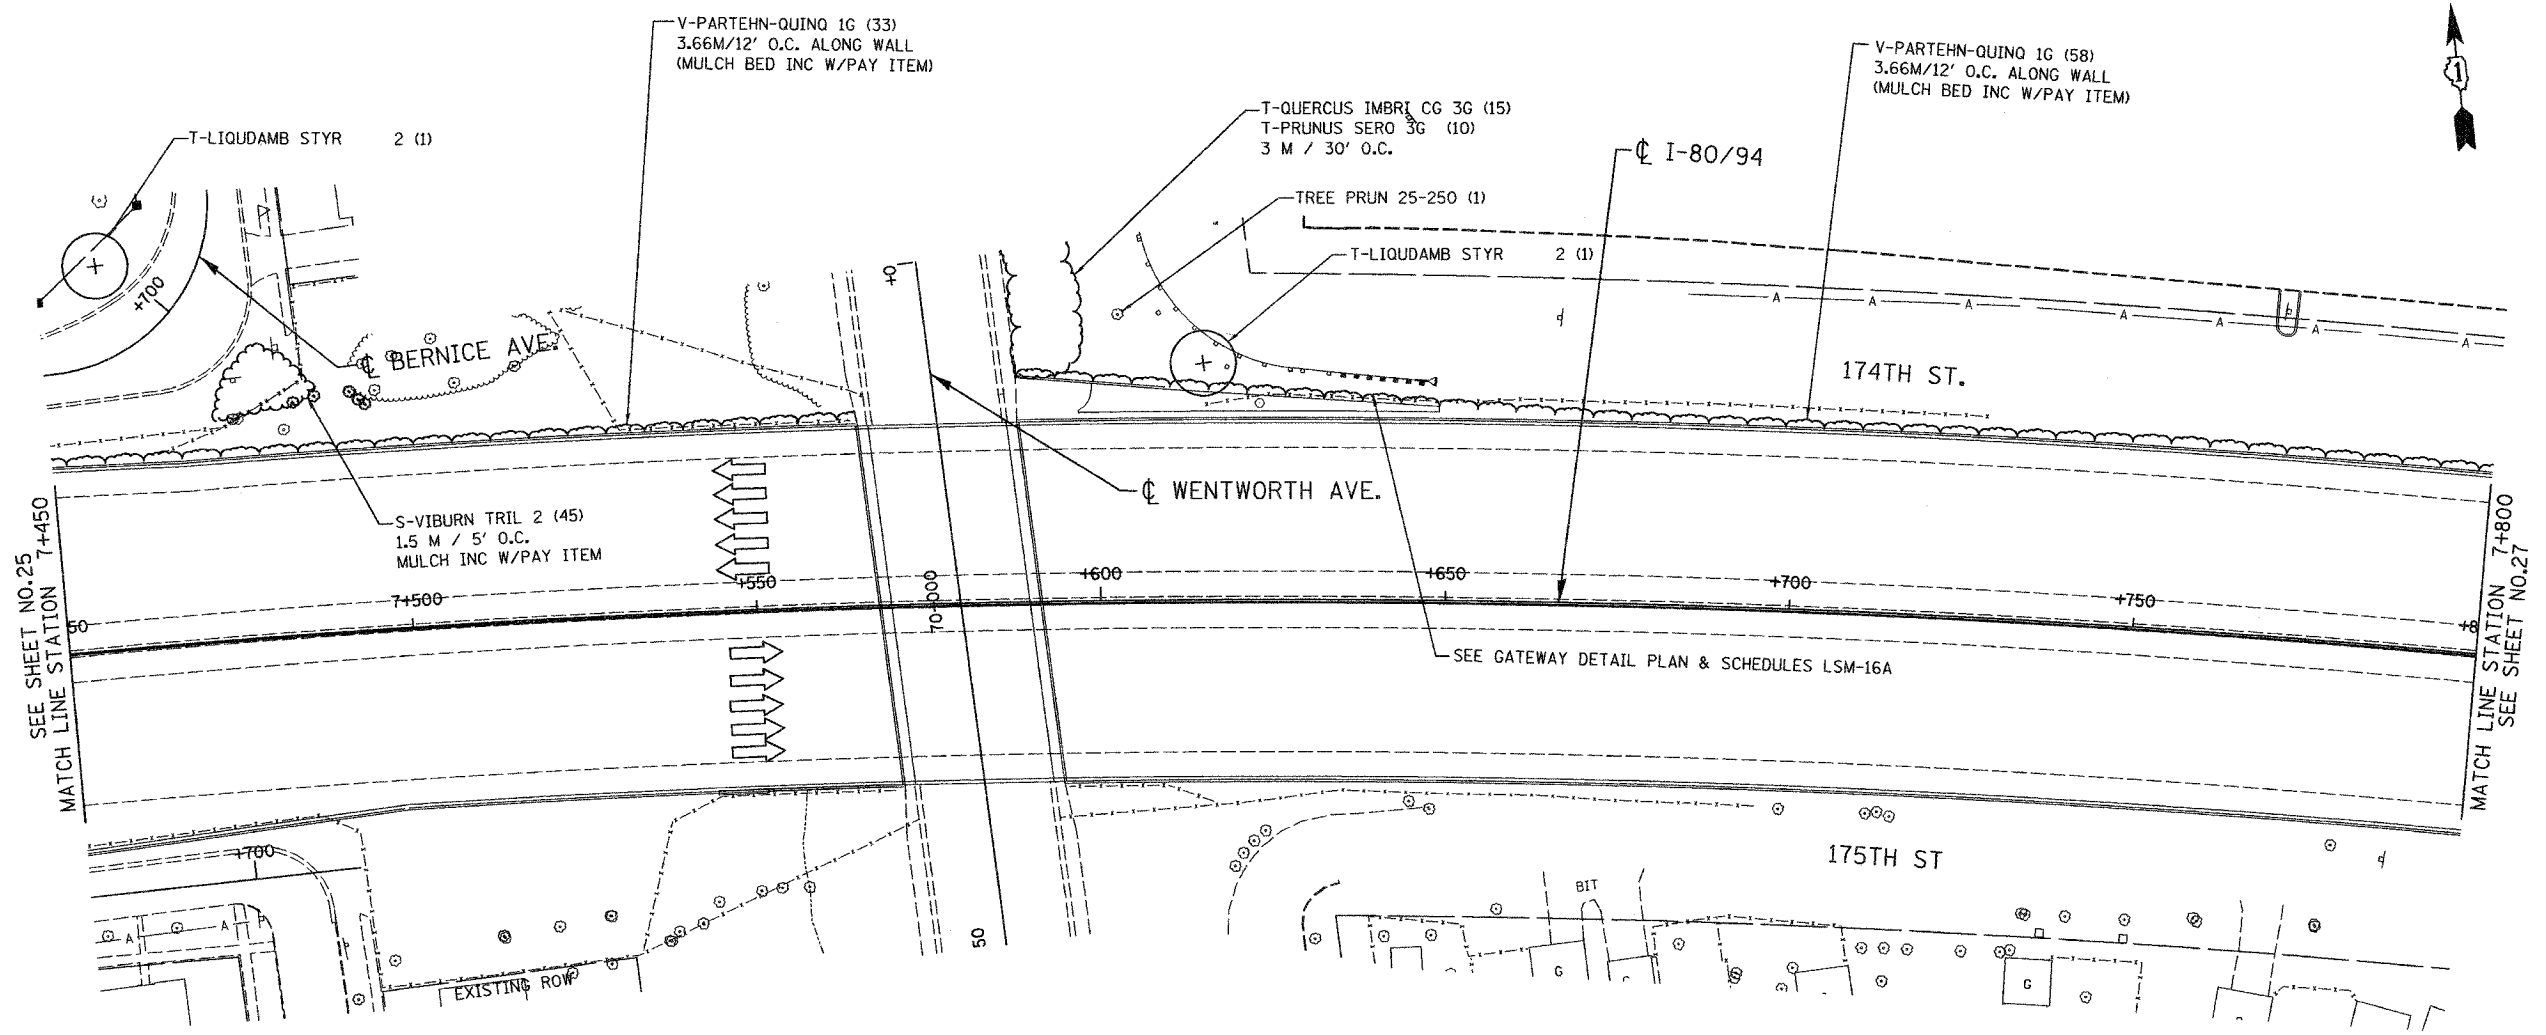

SEE SHEET NO. 25  
MATCH LINE STATION 7+450

MATCH LINE STATION 7+800  
SEE SHEET NO. 27

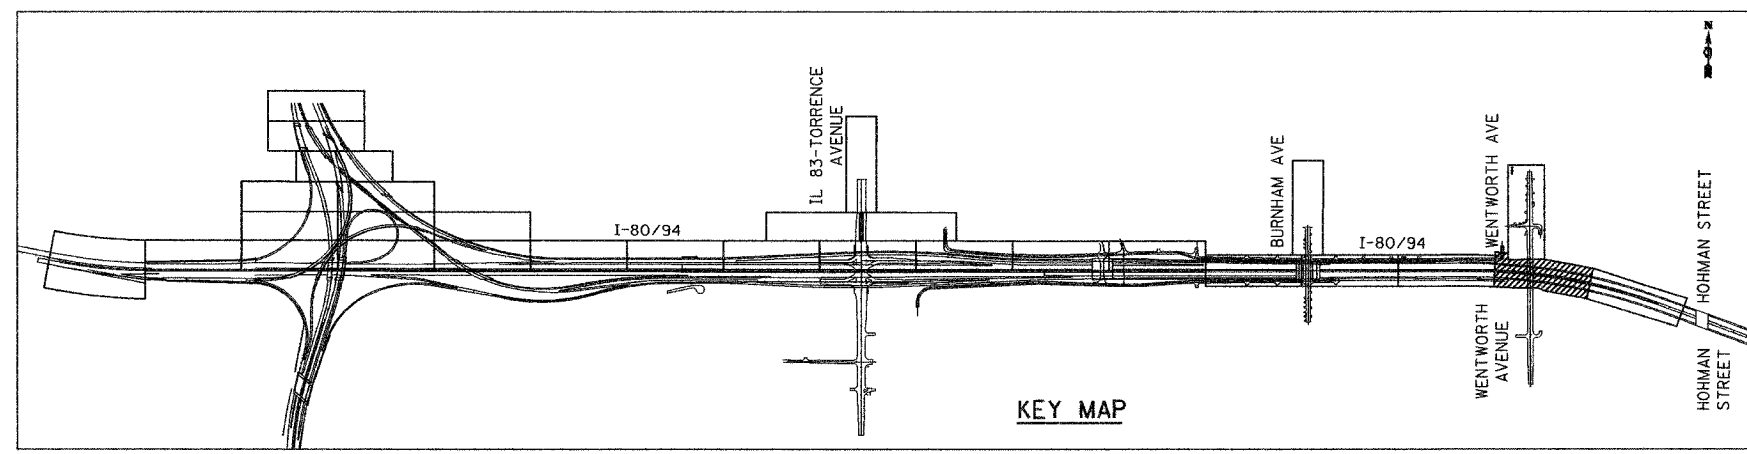

KEY MAP

LSM - 16

ILLINOIS DEPARTMENT OF TRANSPORTATION  
I-80/94/US 6  
KINGERY-BORMAN EXPRESSWAY  
BURNHAM ROAD TO US 41  
**LANDSCAPING PLAN**  
KINGERY EXPRESSWAY I - 80/94

REVISIONS	
NAME	DATE

SCALE 1:500  
DATE 06/07

DRAWN BY ACE/CAD  
CHECKED BY TJW



06/28/07  
1:24:43 PM  
S:\Project\20140901\CADD\Contract\MB\LS 16.rds