


ALL DIMENSIONS IN METERS EXCEPT PAV
ITEMS AND UNLESS NOTED OTHERWISE

F.A.I. RTE.	SECTION	COUNTY	TOTAL SHEETS	SHEET NO.
80/94	2003-106LS	COOK	59	37
STA.	TO STA.			
FED. ROAD DIST. NO.	ILLINOIS	FED. AID PROJECT		
CONTRACT NO. 62699				

SEE SHEET NO. 38
MATCH LINE
STATION 40+525

SEE SHEET NO. 38
MATCH LINE
STATION 20+696

SEE SHEET NO. 38
MATCH LINE STATION 30+697

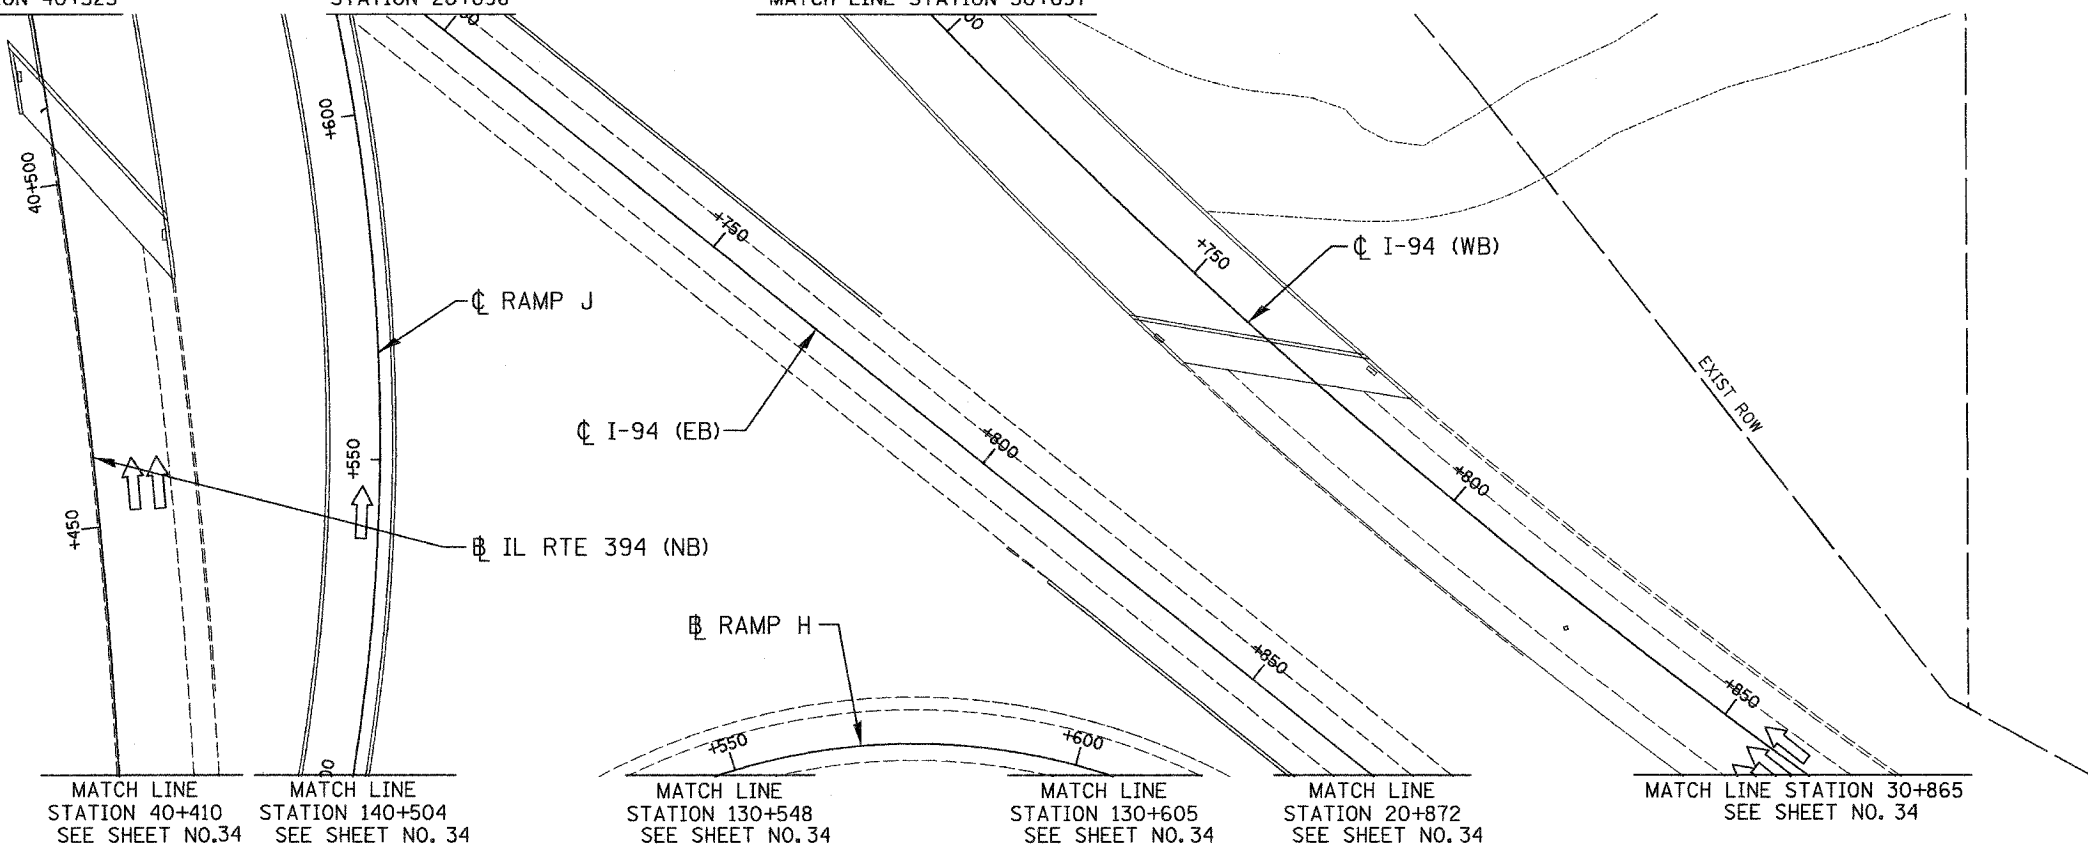

MATCH LINE
STATION 40+410
SEE SHEET NO. 34


MATCH LINE
STATION 140+504
SEE SHEET NO. 34

MATCH LINE
STATION 130+548
SEE SHEET NO. 34

MATCH LINE
STATION 130+605
SEE SHEET NO. 34

MATCH LINE
STATION 20+872
SEE SHEET NO. 34

MATCH LINE STATION 30+865
SEE SHEET NO. 34

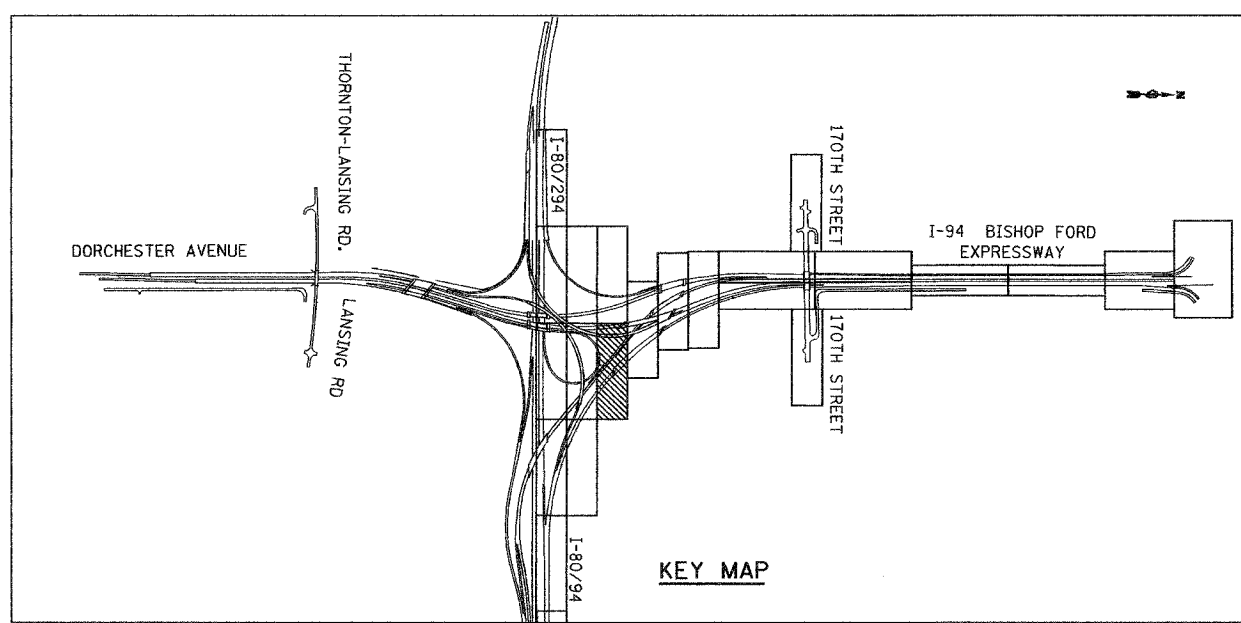

**NO CONTRACT WORK
ON THIS SHEET**

LSNS - 27

REVISIONS	
NAME	DATE

ILLINOIS DEPARTMENT OF TRANSPORTATION
I-80/94/US 6
KINGERY-BORMAN EXPRESSWAY
BURNHAM ROAD TO US 41
LANDSCAPING PLAN
I-94 BISHOP FORD EXPWAY

SCALE 1:500
DATE 06/07
DRAWN BY ACE/CAD
CHECKED BY TJW



06/26/2007 1:30:20 PM G:\Project\2040801\CADD\Contract\WB\LS_27.ras