
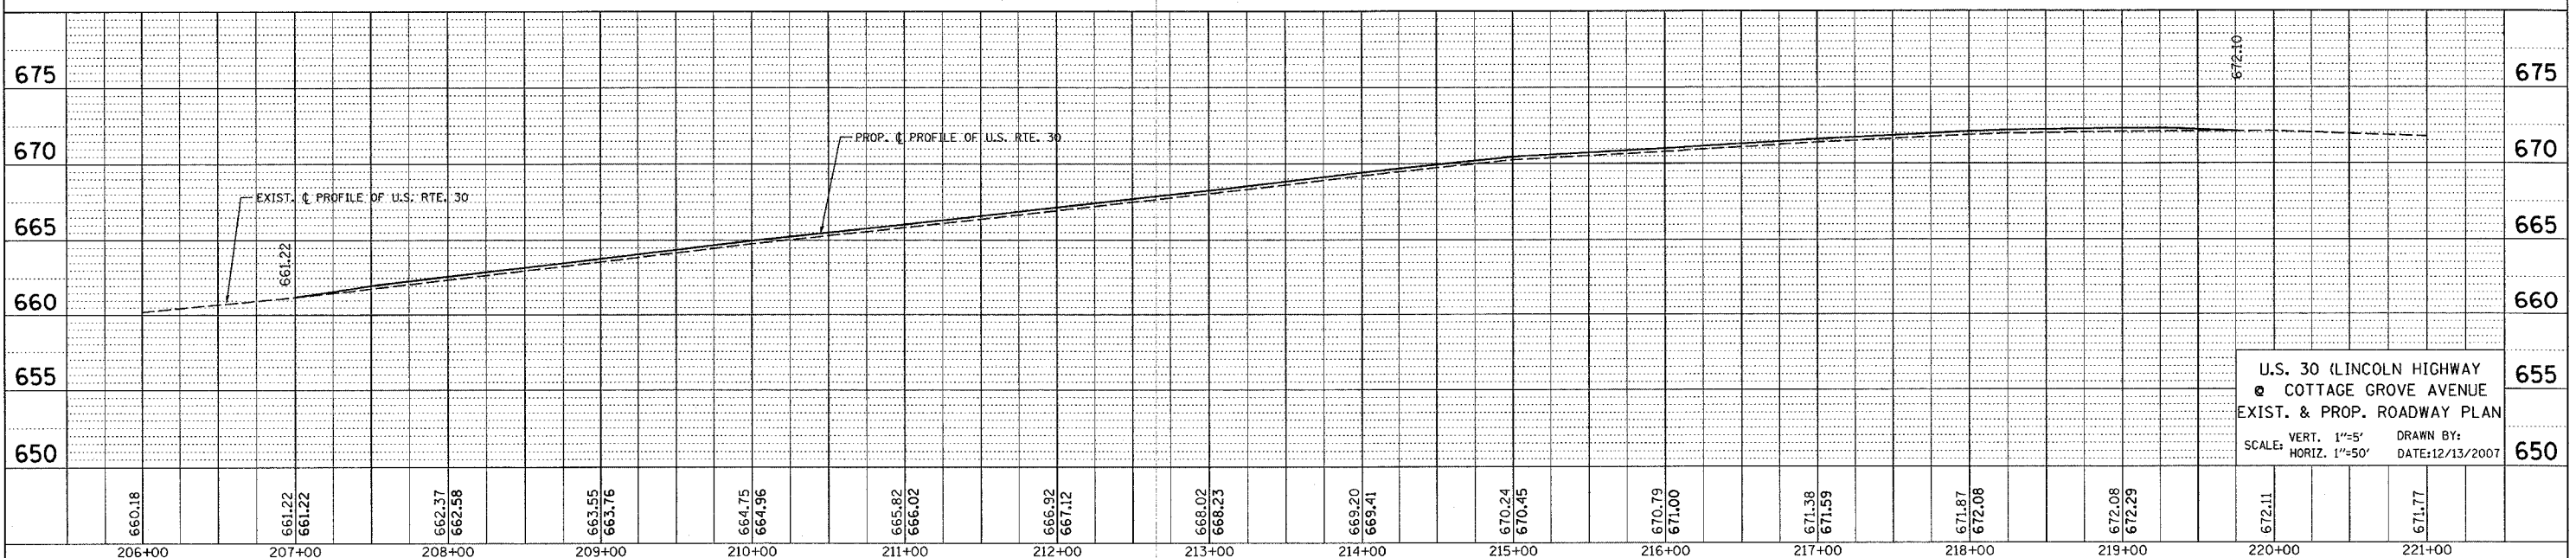
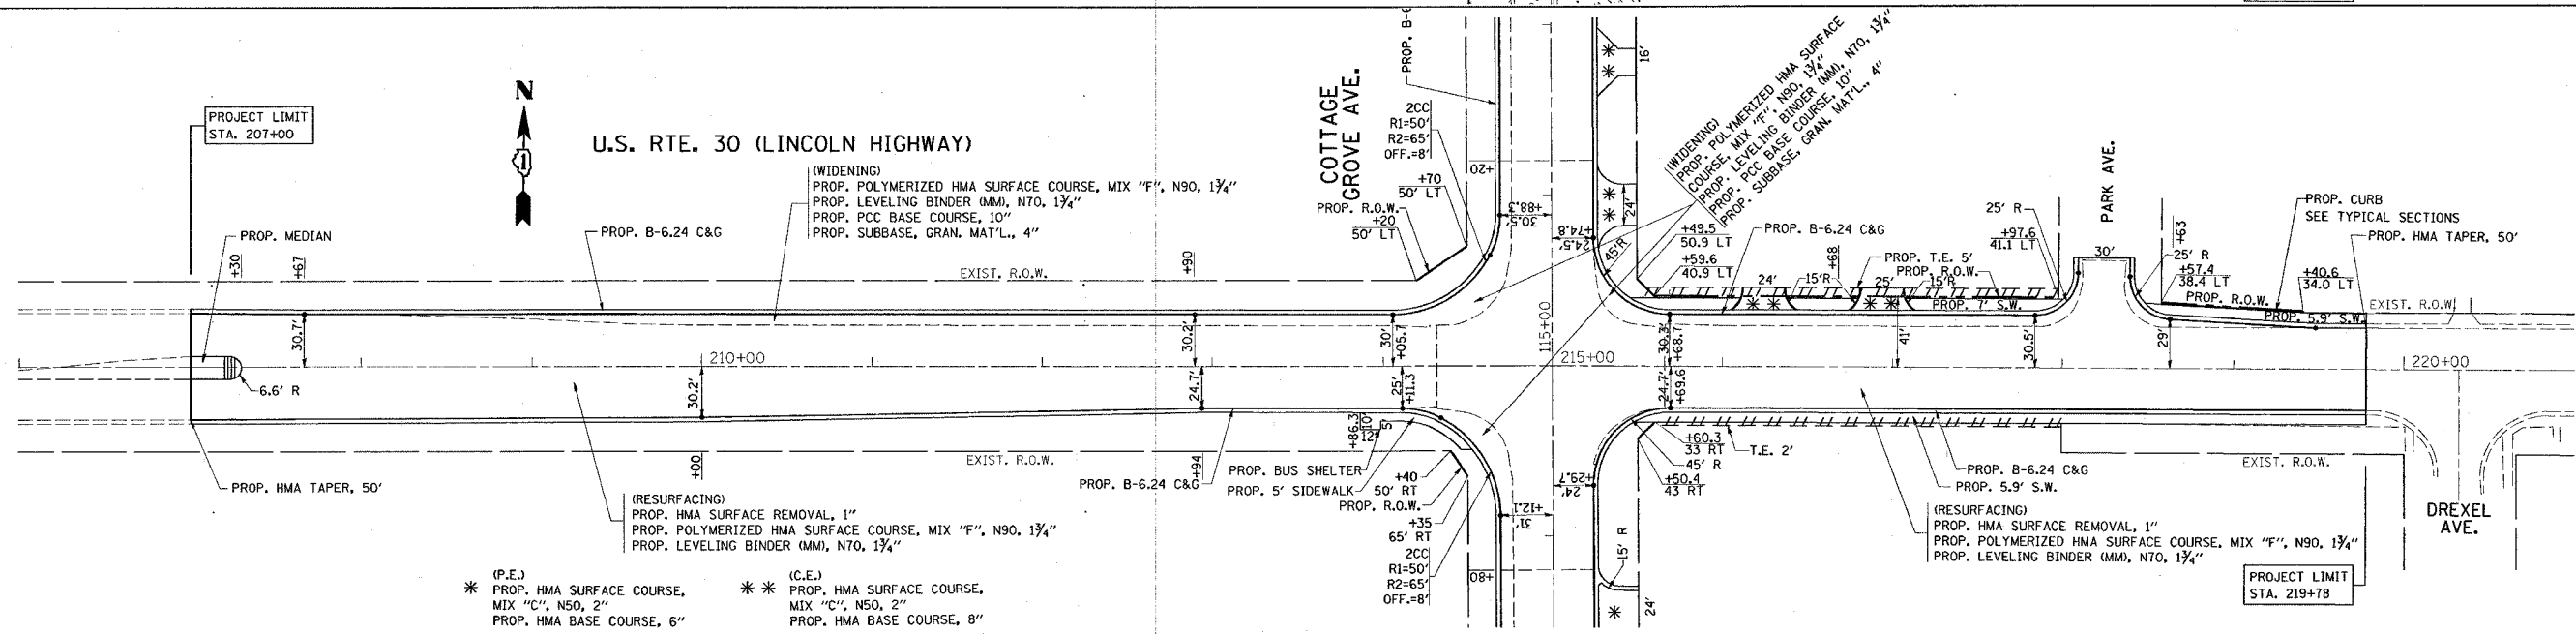


F.A.P. RTE.	SECTION	COUNTY	TOTAL SHEETS	SHEET NO.
353	11-5-N-1	COOK	79	13
STA.		TO STA.		
FED. ROAD DIST. NO. ILLINOIS FED. AID PROJECT				

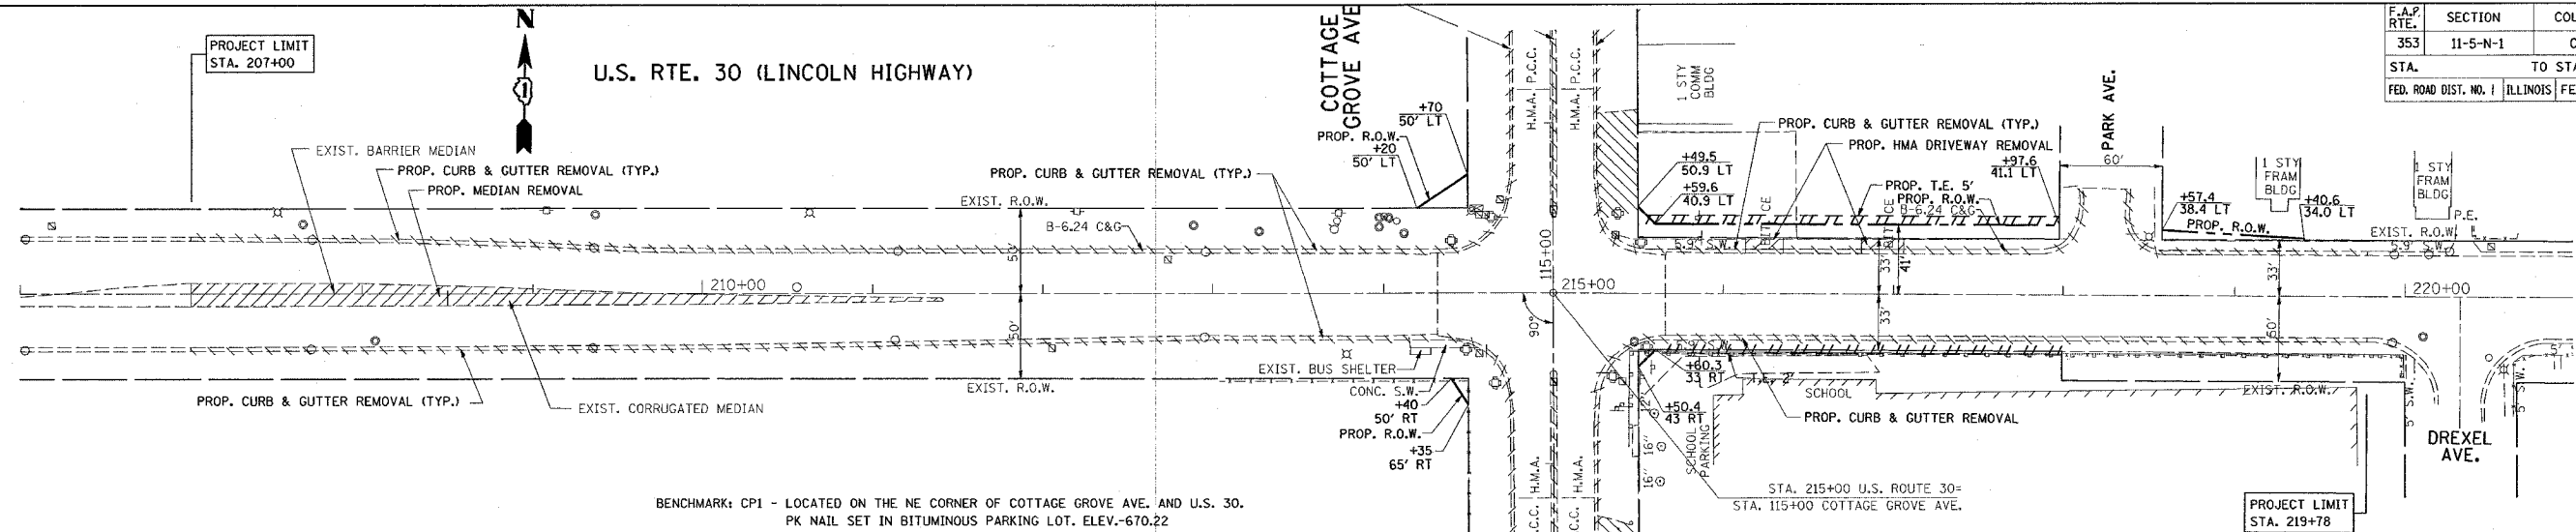

PLAN	DATE
REVIEWED	
NOTED	
NO. OF REV.	
DATE	

PROFILE	DATE
REVIEWED	
NOTED	
NO. OF REV.	
DATE	

PLT DATE = 12/13/2007
FILE NAME = c:\projects\11-5-n-1\11-5-n-1.dwg
PLOT SCALE = 1/8" = 1' / IN.
USER NAME = ultrachd