


F.A.F. RTE.	SECTION	COUNTY	TOTAL SHEETS	SHEET NO.
353	11-5-N-1	Cook	79	29
STA.		TO STA.		
FED. ROAD DIST. NO. 1		ILLINOIS FED. AID PROJECT		

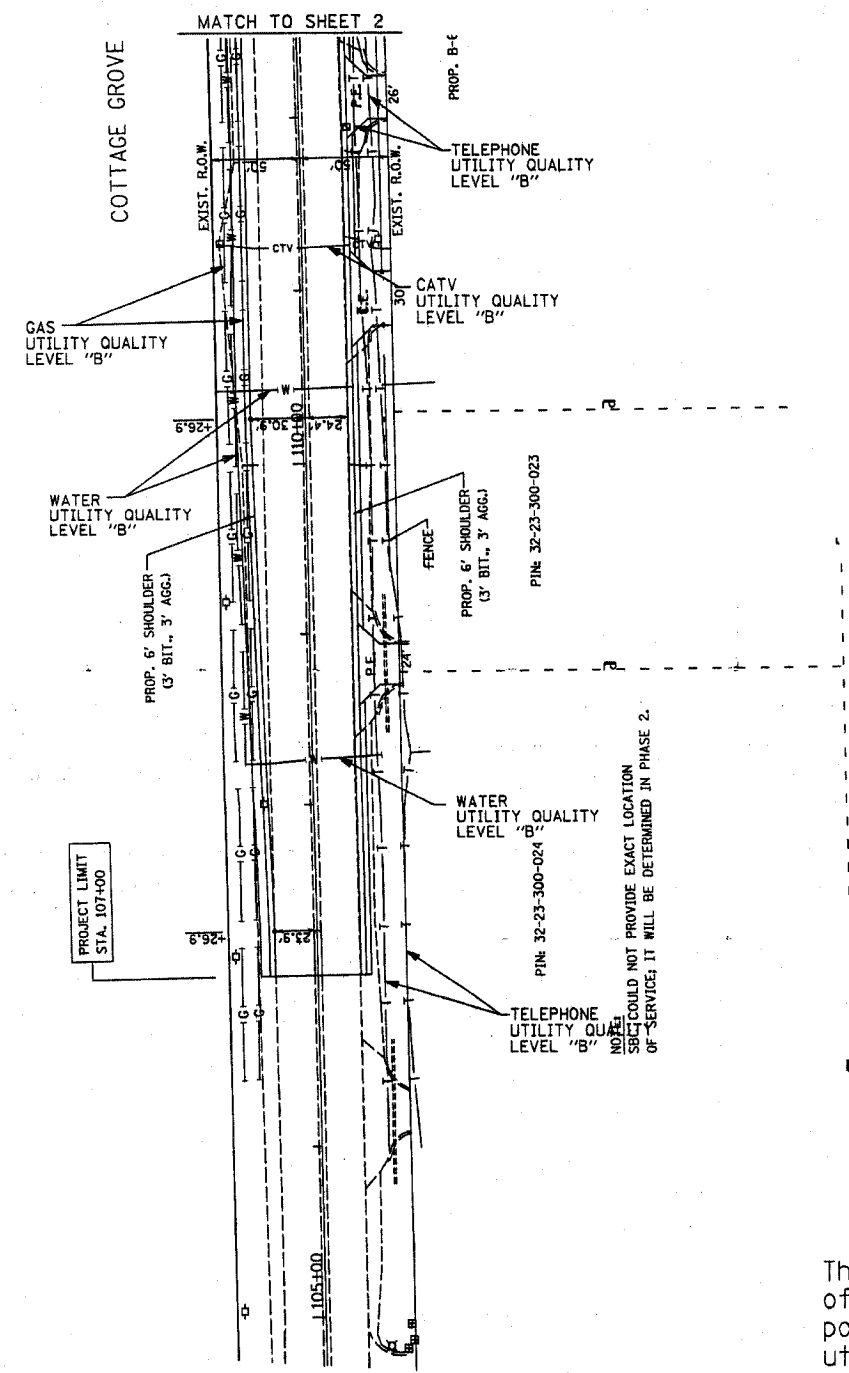

The SBC locations depicted have been obtained through the application of geophysical methods to determine the existence and approximate horizontal position of these facilities. However, SBC will not provide TBE Group, Inc. with utility records nor allow access to their field closures (pedestals/manholes etc.), to help verify the locations of their existing underground facilities. Therefore, TBE is unable to verify the completeness of the SBC locations depicted in accordance with the CI/ASCE Standard 38-02.




**TBE GROUP, INC.**  
 CIVIL ENGINEERING • TRANSPORTATION • ENVIRONMENTAL  
 PLANNING • UTILITY ENGINEERING/LOCATING

IL09500271  
 TBE SUE PAGE NO: 1 of 3  
 Checked by: *[Signature]*  
 Utility Quality Level "B" : Designating  
 Utility Quality Level "D" : Records Research

— FO —	FO	FO	FIBER OPTIC
— CTV —	CTV	CTV	CATV
— E —	E	E	ELECTRIC
— T —	T	T	TELEPHONE
— G —	G	G	GAS
— W —	W	W	WATER

Utilities shown on these plans as depicted in the legend have been investigated by TBE Group, Inc in accordance with SUE Industry Standards. All other information shown has been provided to TBE Group, Inc by others. TBE's SUE field investigation was limited to the four test hole locations shown. Changes to utilities after this date may have been made and therefore may result in variances from this plan. Consideration should be given to updating this plan if deemed advisable prior to final design and construction.

  
 205 W. WACKER DRIVE  
 SUITE 1020  
 CHICAGO, IL 60606  
 (312) 704-1970

REVISIONS	
NAME	DATE

ILLINOIS DEPARTMENT OF TRANSPORTATION  
 SUE Investigation of Underground Utilities  
 US RT. 30 at Cottage Grove Avenue  
 in Chicago Heights-Ford Heights  
 Cook County  
 Section No. 11-5-N-1  
 Contract No. 62949  
 DRAWN BY : KLC  
 SCALE : 1" = 50'