


F.A.P. RTE.	SECTION	COUNTY	TOTAL SHEETS NO.	SHEET NO.
353	11-5-N-1	Cook	79	30
STA. TO STA.		FED. ROAD DIST. NO. 1 ILLINOIS FED. AID PROJECT		

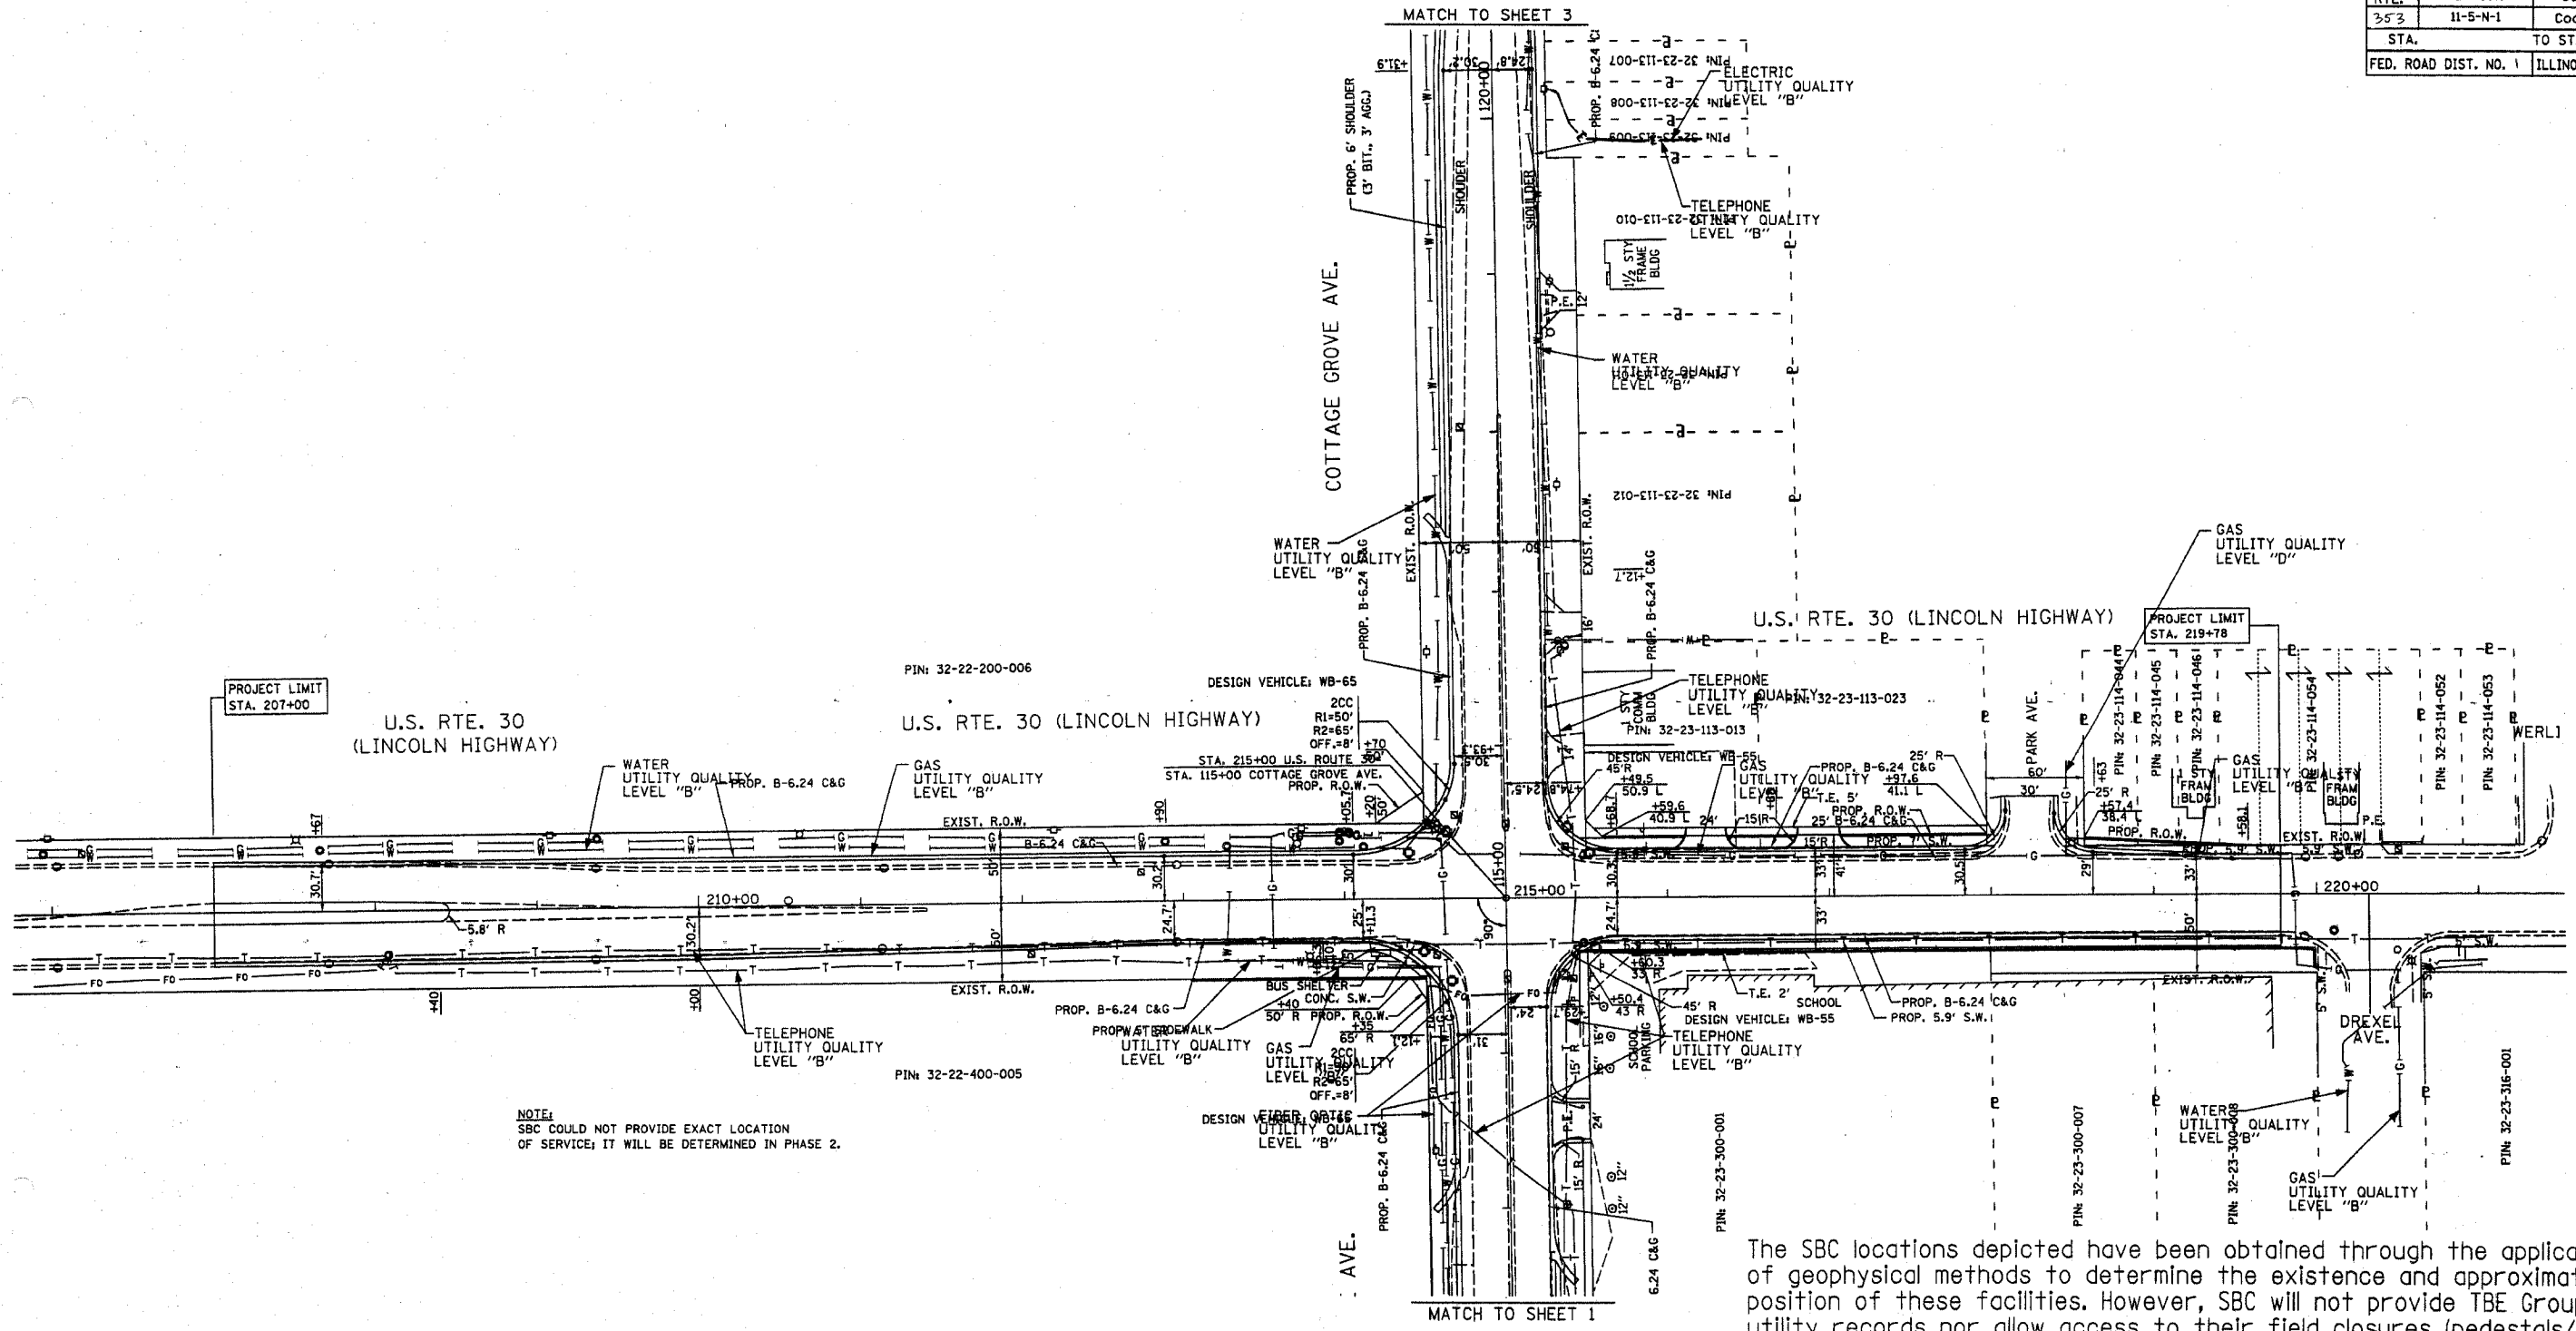

NOTE:
SBC COULD NOT PROVIDE EXACT LOCATION OF SERVICE; IT WILL BE DETERMINED IN PHASE 2.

The SBC locations depicted have been obtained through the application of geophysical methods to determine the existence and approximate horizontal position of these facilities. However, SBC will not provide TBE Group, Inc. with utility records nor allow access to their field closures (pedestals/manholes etc.), to help verify the locations of their existing underground facilities. Therefore, TBE is unable to verify the completeness of the SBC locations depicted in accordance with the CI/ASCE Standard 38-02.



TBE GROUP, INC.
CIVIL ENGINEERING • TRANSPORTATION • ENVIRONMENTAL
PLANNING • UTILITY ENGINEERING/LOCATING

IL09500271
TBE SUE PAGE NO: 2 of 3
Checked by: *[Signature]*
Utility Quality Level "B" : Designating
Utility Quality Level "D" : Records Research

—FO—	FIBER OPTIC
—CTV—	CATV
—E—	ELECTRIC
—T—	TELEPHONE
—G—	GAS
—W—	WATER

Utilities shown on these plans as depicted in the legend have been investigated by TBE Group, Inc in accordance with SUE Industry Standards. All other information shown has been provided to TBE Group, Inc by others. TBE's SUE field investigation was performed from 03/22/07 to 3/30/07. TBE's investigation was limited to the four test hole locations shown. Changes to utilities after this date may have been made and therefore may result in variances from this plan. Consideration should be given to updating this plan if deemed advisable prior to final design and construction.

205 W. WACKER DRIVE
SUITE 1020
CHICAGO, IL 60606
(312) 704-1970

REVISIONS	
NAME	DATE

ILLINOIS DEPARTMENT OF TRANSPORTATION
SUE Investigation of Underground Utilities
US RT. 30 at Cottage Grove Avenue
in Chicago Heights-Ford Heights
Cook County
Section No. 11-5-N-1
Contract No. 62949
DRAWN BY : KLC
SCALE : 1" = 50'