


PLOT DATE = 10/20/2007
 FILE NAME = c:\p\projects\101003\us_30\p\101003.dwg
 PLOT SCALE = 18.0000 / IN.
 USER NAME = wlgrenup

ORIGINAL SURVEY SURVEYED SURVEY BY DATE
 NO. DATE BY DATE
 NO. DATE BY DATE

FINAL SURVEY SURVEYED SURVEYED SURVEYED BY DATE
 NO. DATE BY DATE
 NO. DATE BY DATE

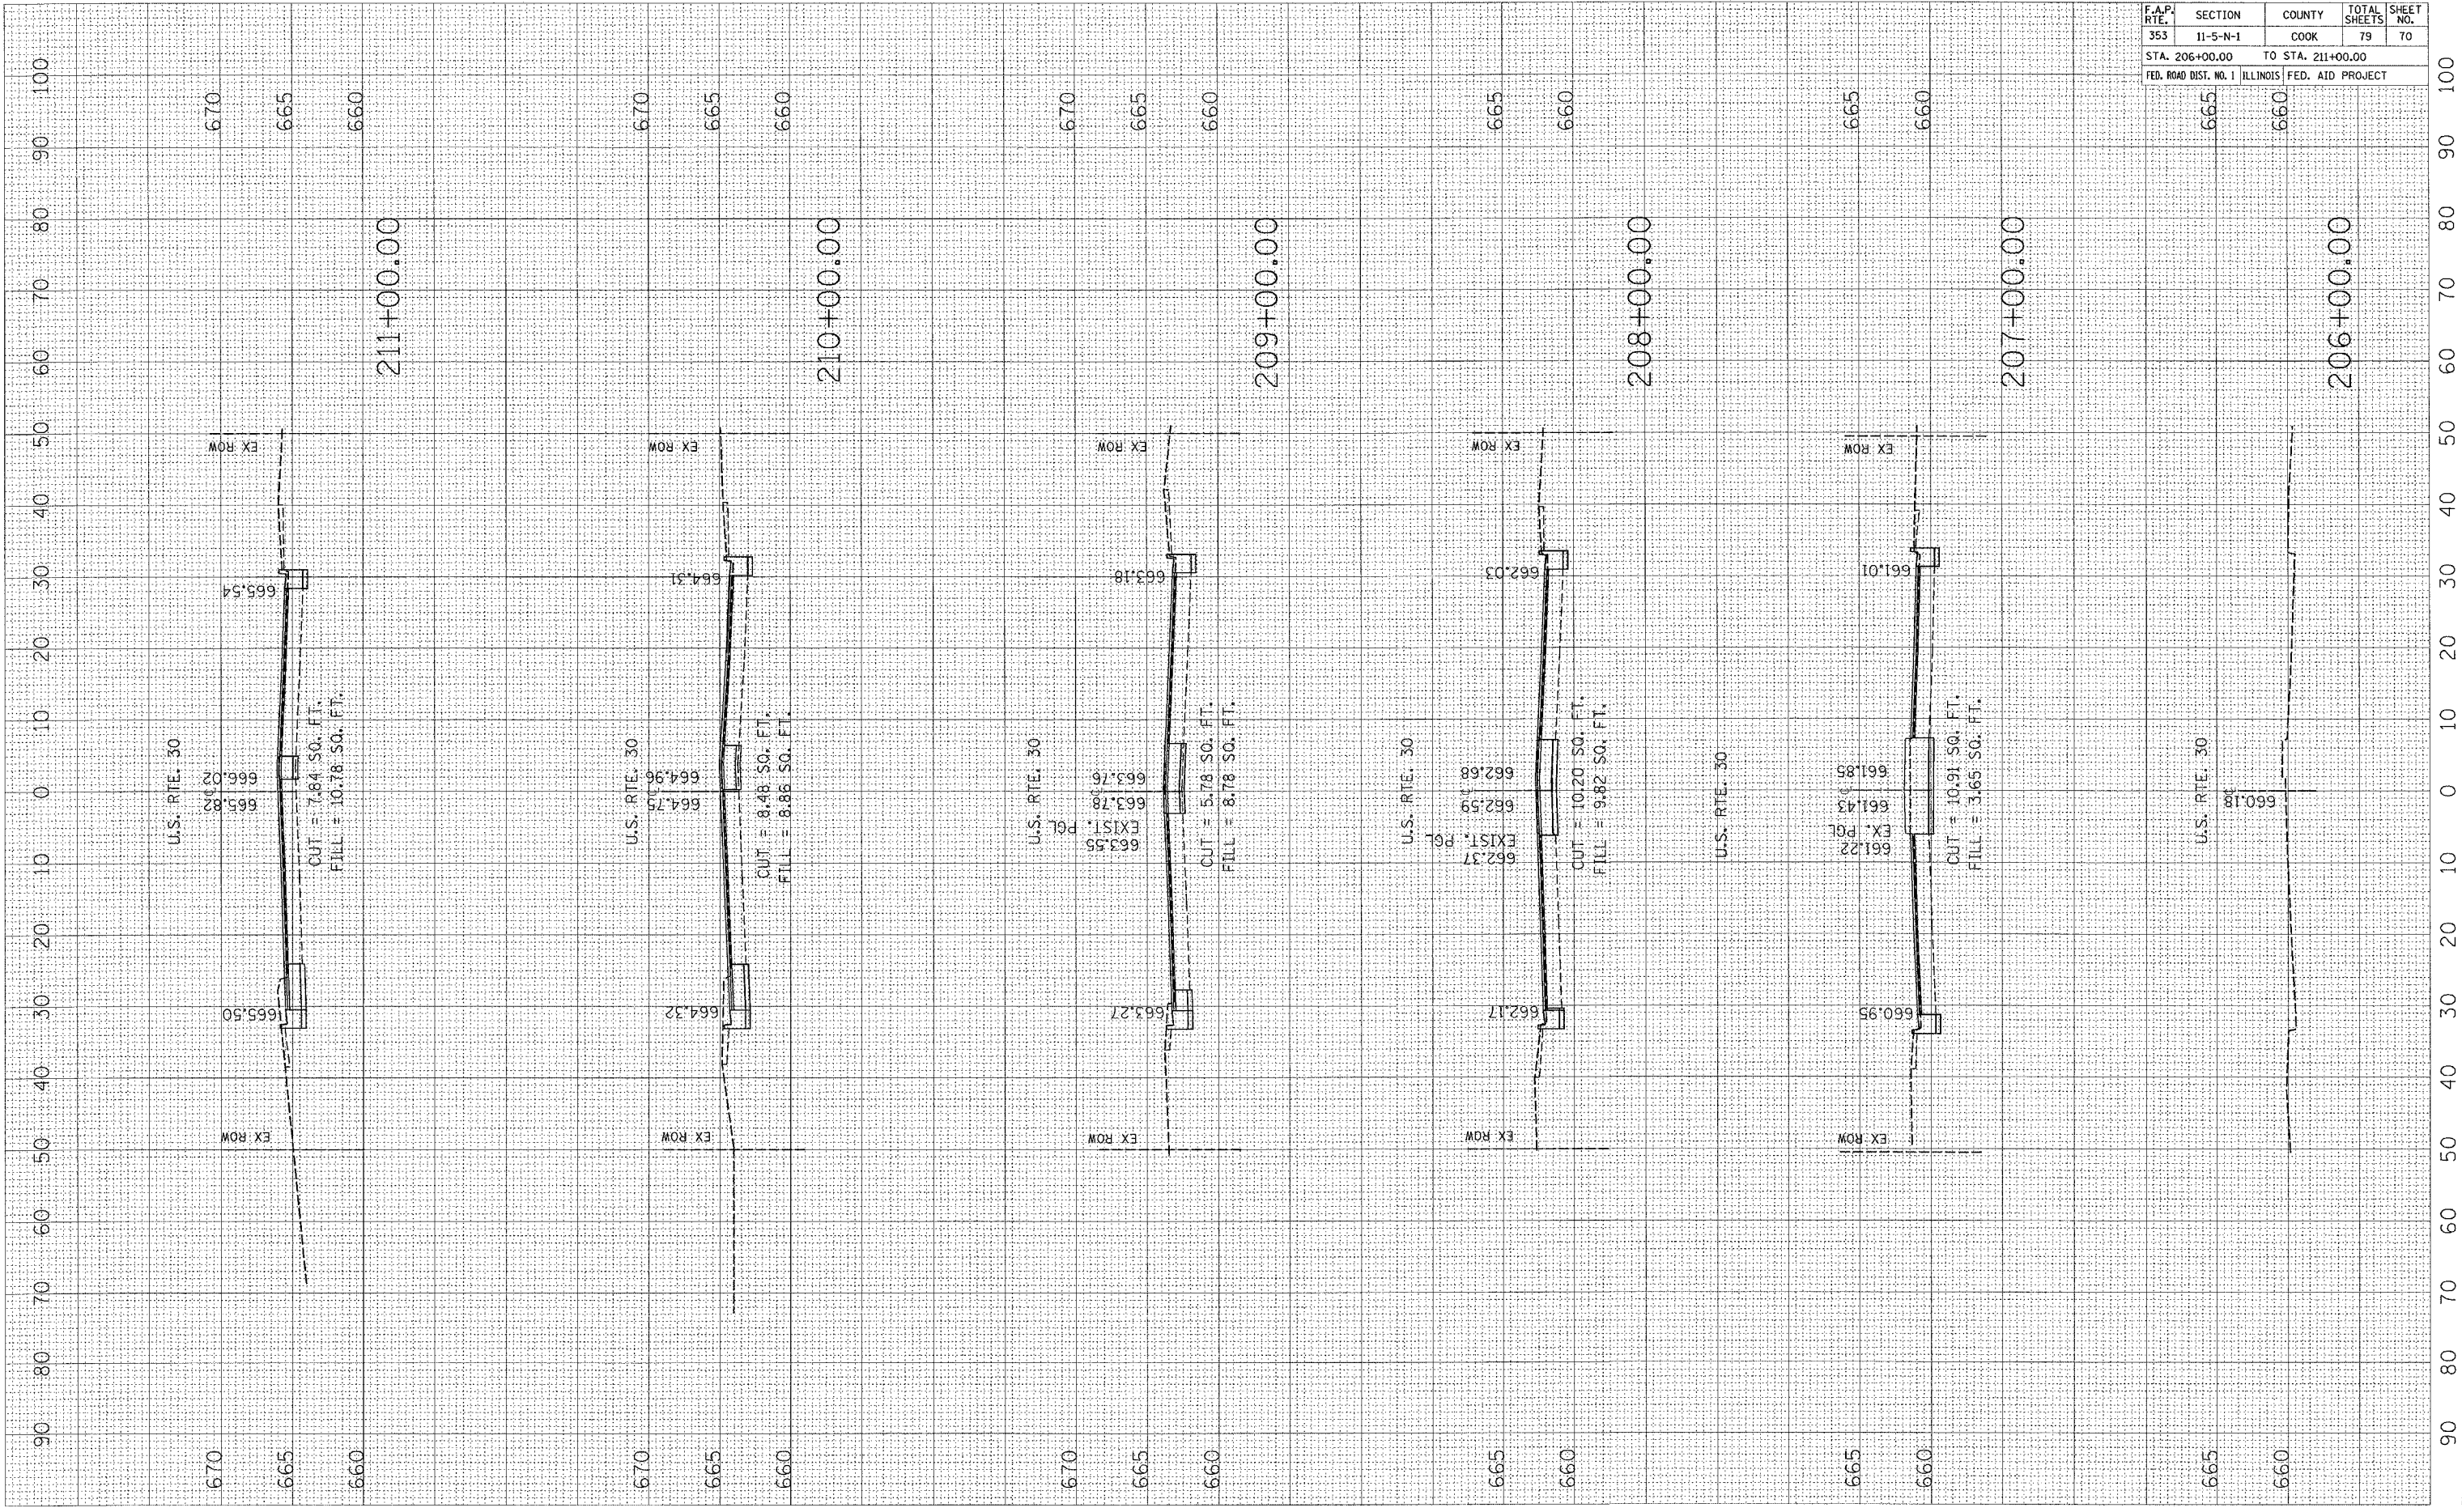

CONTRACT NO. 62949				
F.A.P. RTE.	SECTION	COUNTY	TOTAL SHEETS	SHEET NO.
353	11-5-N-1	COOK	79	70
STA. 206+00.00		TO STA. 211+00.00		
FED. ROAD DIST. NO. 1 ILLINOIS FED. AID PROJECT				