
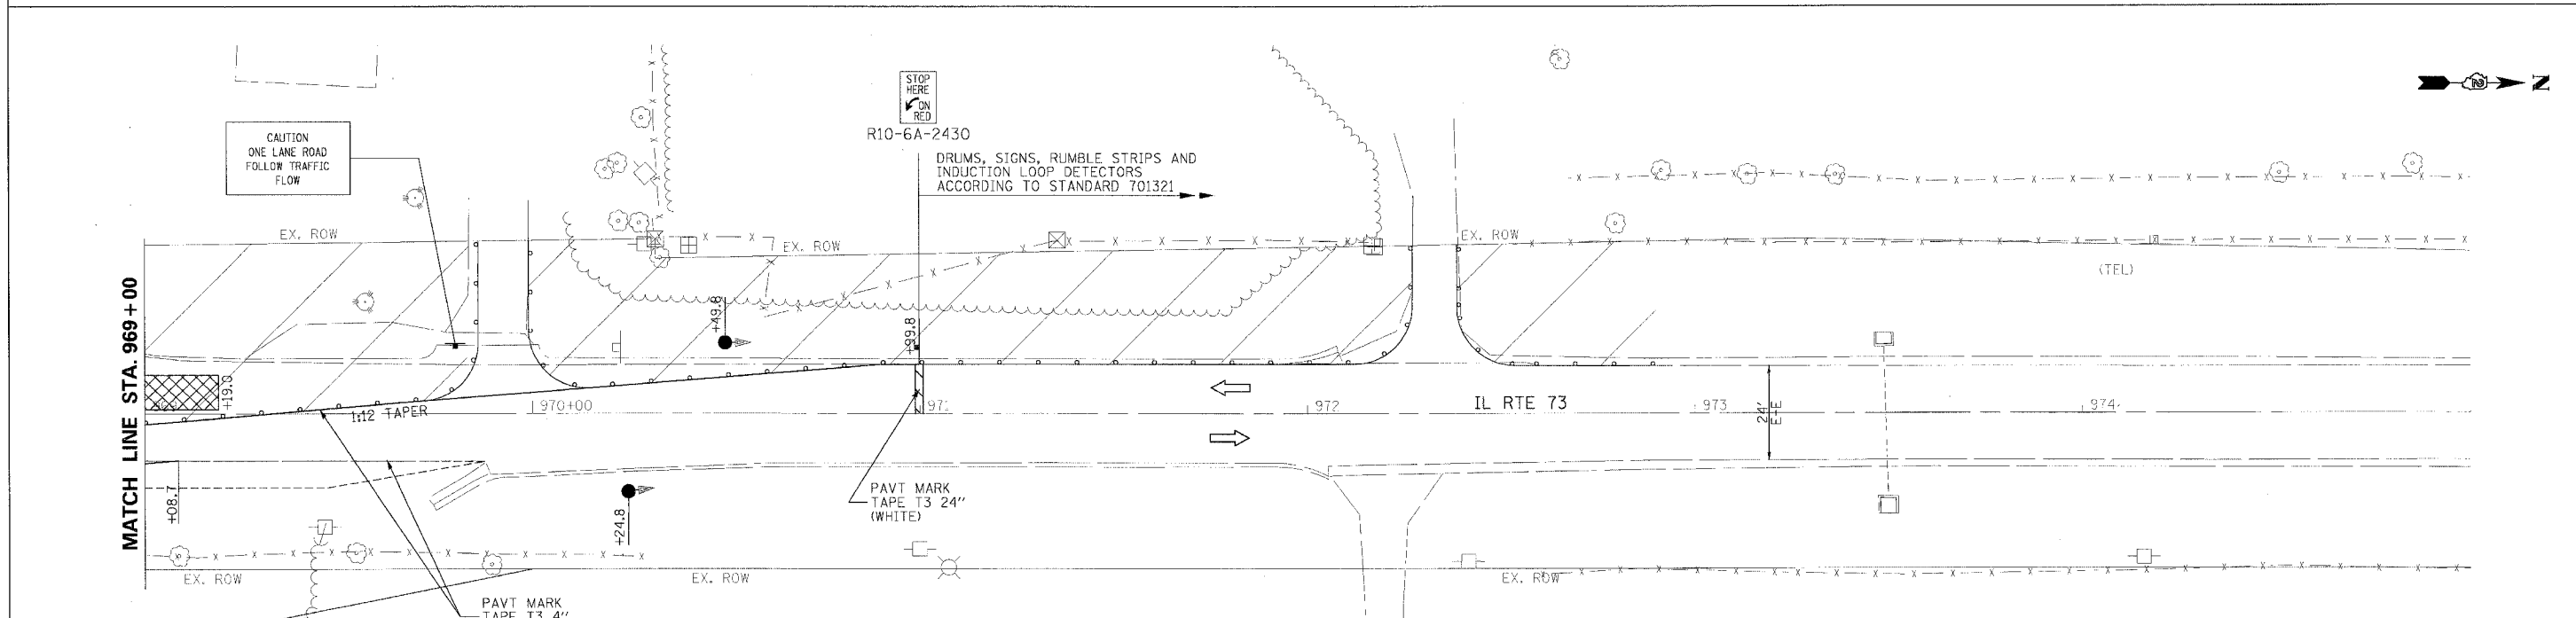


F.A.S. RTE.	SECTION	COUNTY	TOTAL SHEETS	SHEET NO.
1087	106T-1	STEPHENSON	78	24
STA. 963+00		TO STA. 975+00		
FED. ROAD DIST. NO.		ILLINOIS FED. AID PROJECT		

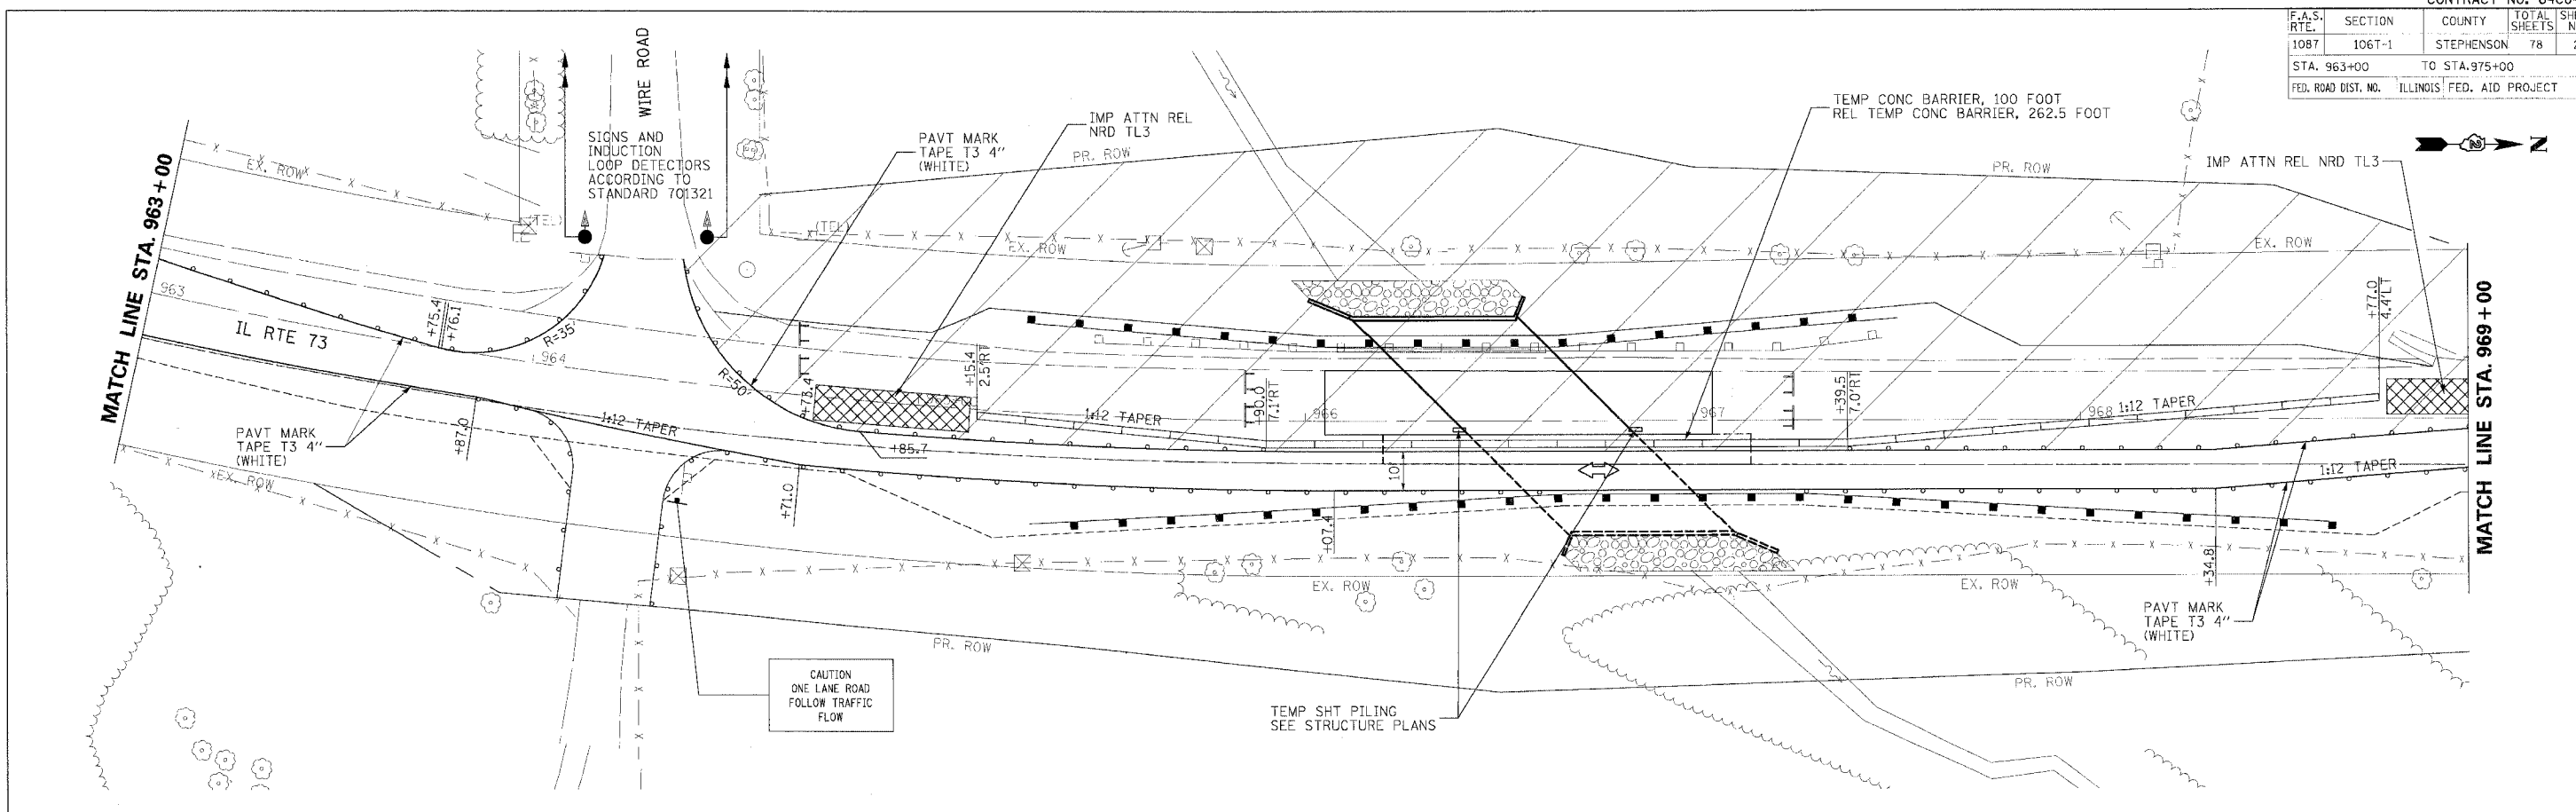

PLOT DATE = DATE
 PILE NAME = SCALE
 USER NAME = USER

REVISIONS	
NAME	DATE

ILLINOIS DEPARTMENT OF TRANSPORTATION
MAINTENANCE OF TRAFFIC
 IL RTE 73 CULVERT REPLACEMENTS
 STAGE 2 - SN 089-1109
 SCALE: VERT.: N.A.
 HORIZ.: 1/20
 DATE : OCTOBER 1, 2007
 DRAWN BY: DLZ
 CHECKED BY: GB