
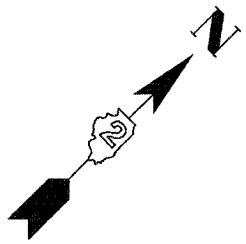


STATE OF ILLINOIS
DEPARTMENT OF TRANSPORTATION

ROUTE NO.	SECTION	COUNTY	TOTAL SHEETS	SHEET NO.	SHEET NO. 03 13 SHEETS
F.A.S. 1087	106T-1	STEPHENSON	78	34	
FED. ROAD DIST. NO. 2	ILLINOIS		FED. AID PROJECT		

Contract # 64C84

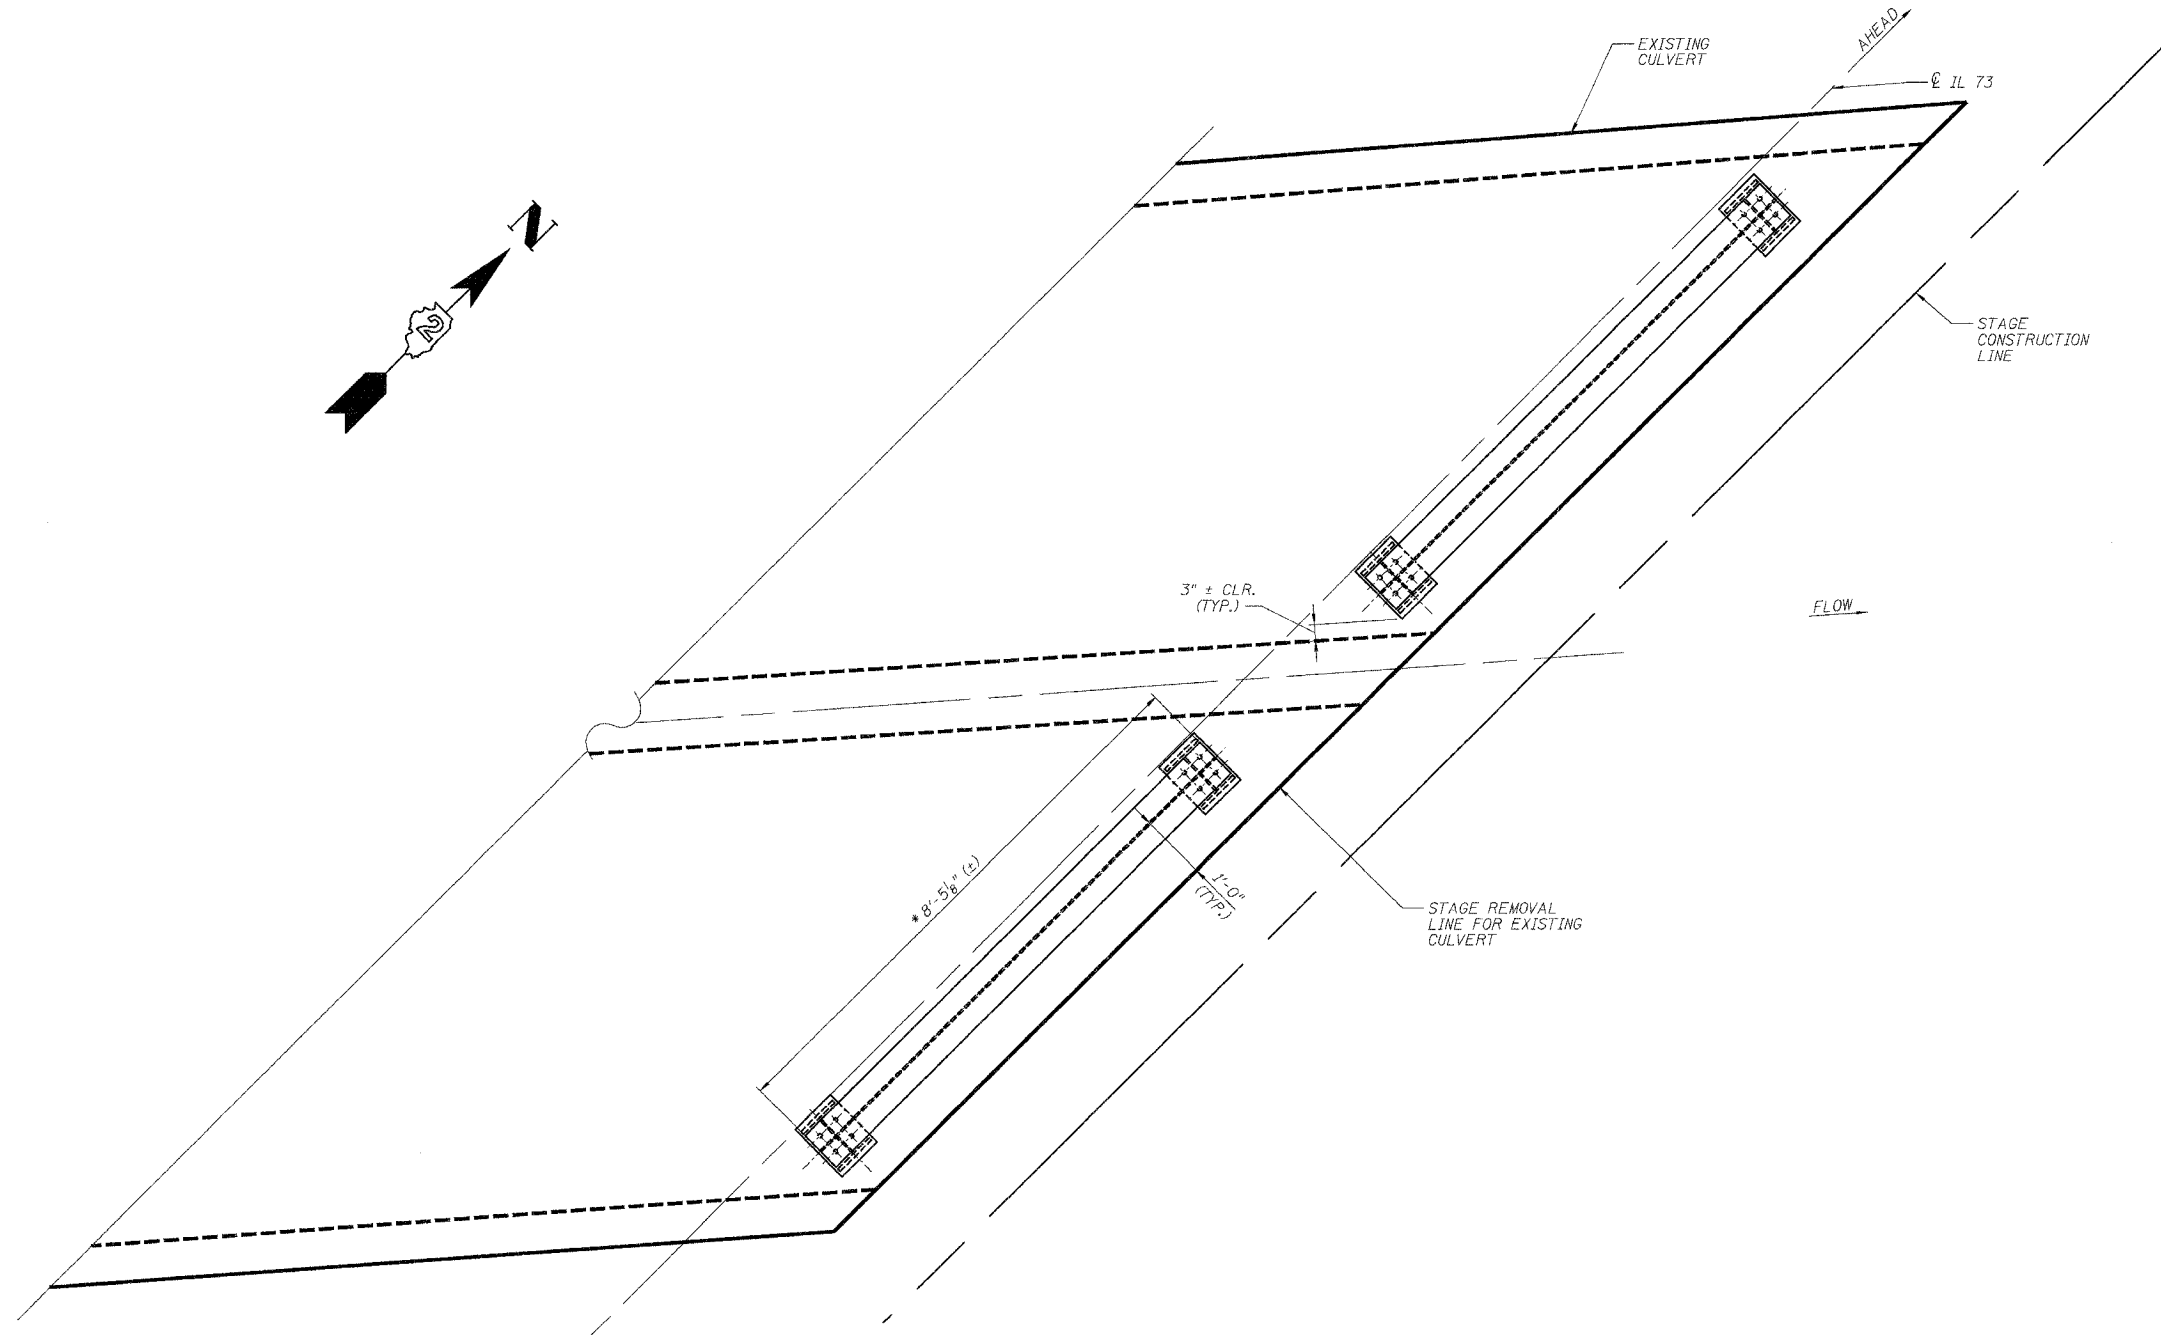

PLAN

*DIMENSIONS TAKEN FROM EXISTING CULVERT PLANS. CONTRACTOR TO FIELD VERIFY DIMENSIONS PRIOR TO ORDERING AND FABRICATING TEMPORARY SUPPORT SYSTEM

DESIGNED -	ASP
CHECKED -	WSP
DRAWN -	BEM
CHECKED -	WSP

TEMPORARY STAGING SUPPORT
F.A.S. 1087 IL. RTE. 73 OVER
UNAMED TRIBUTARY TO PECATONICA RIVER
SECTION 106T-1
STEPHENSON COUNTY
STATION 966+60.00
STRUCTURE NO. 089-1109