


STATE OF ILLINOIS  
DEPARTMENT OF TRANSPORTATION

ROUTE NO.	SECTION	COUNTY	TOTAL SHEETS	SHEET NO.	SHEET NO. 06 13 SHEETS
F.A.S. 1087	106T-1	STEPHENSON	78	37	
FED. ROAD DIST. NO. 2	ILLINOIS	FED. AID PROJECT-			

Contract # 64C84

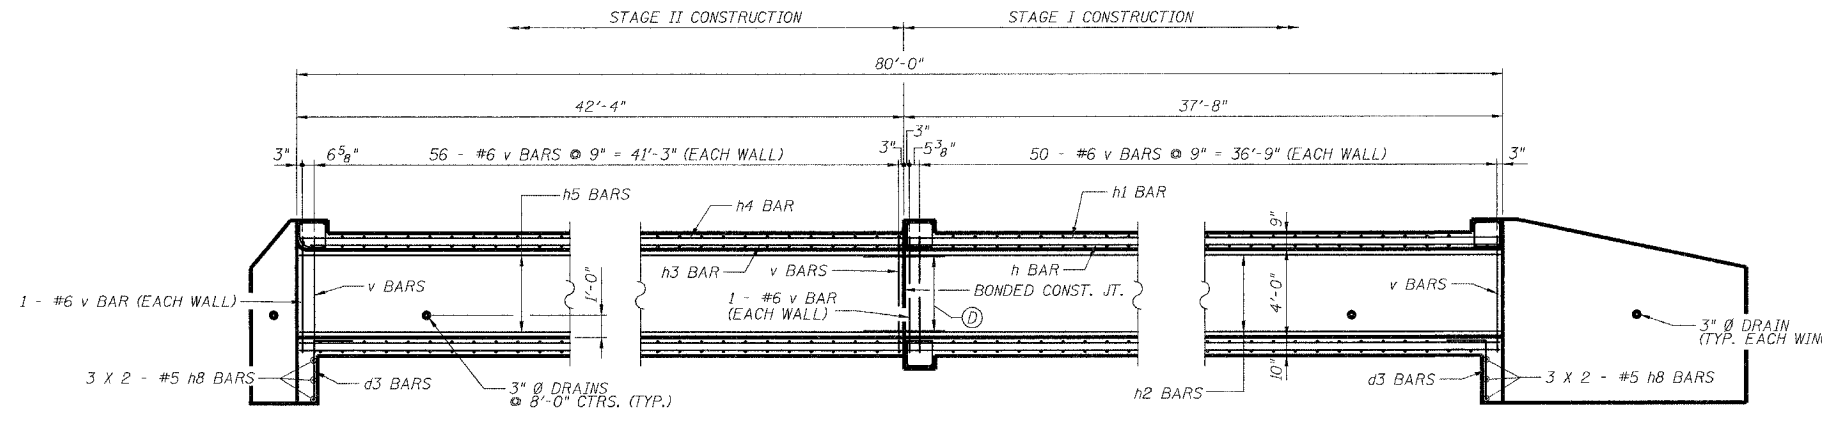


**MIN. LAPS**

- #4 BARS = 1'-4"
- #5 BARS = 1'-8"
- #6 BARS = 2'-0"
- #8 BARS = 3'-8"
- #9 BARS = 4'-7"

**LEGEND**

- T.T. = TOP OF TOP SLAB
- B.T. = BOTTOM OF TOP SLAB
- T.B. = TOP OF BOTTOM SLAB
- B.B. = BOTTOM OF BOTTOM SLAB

**LONGITUDINAL SECTION**

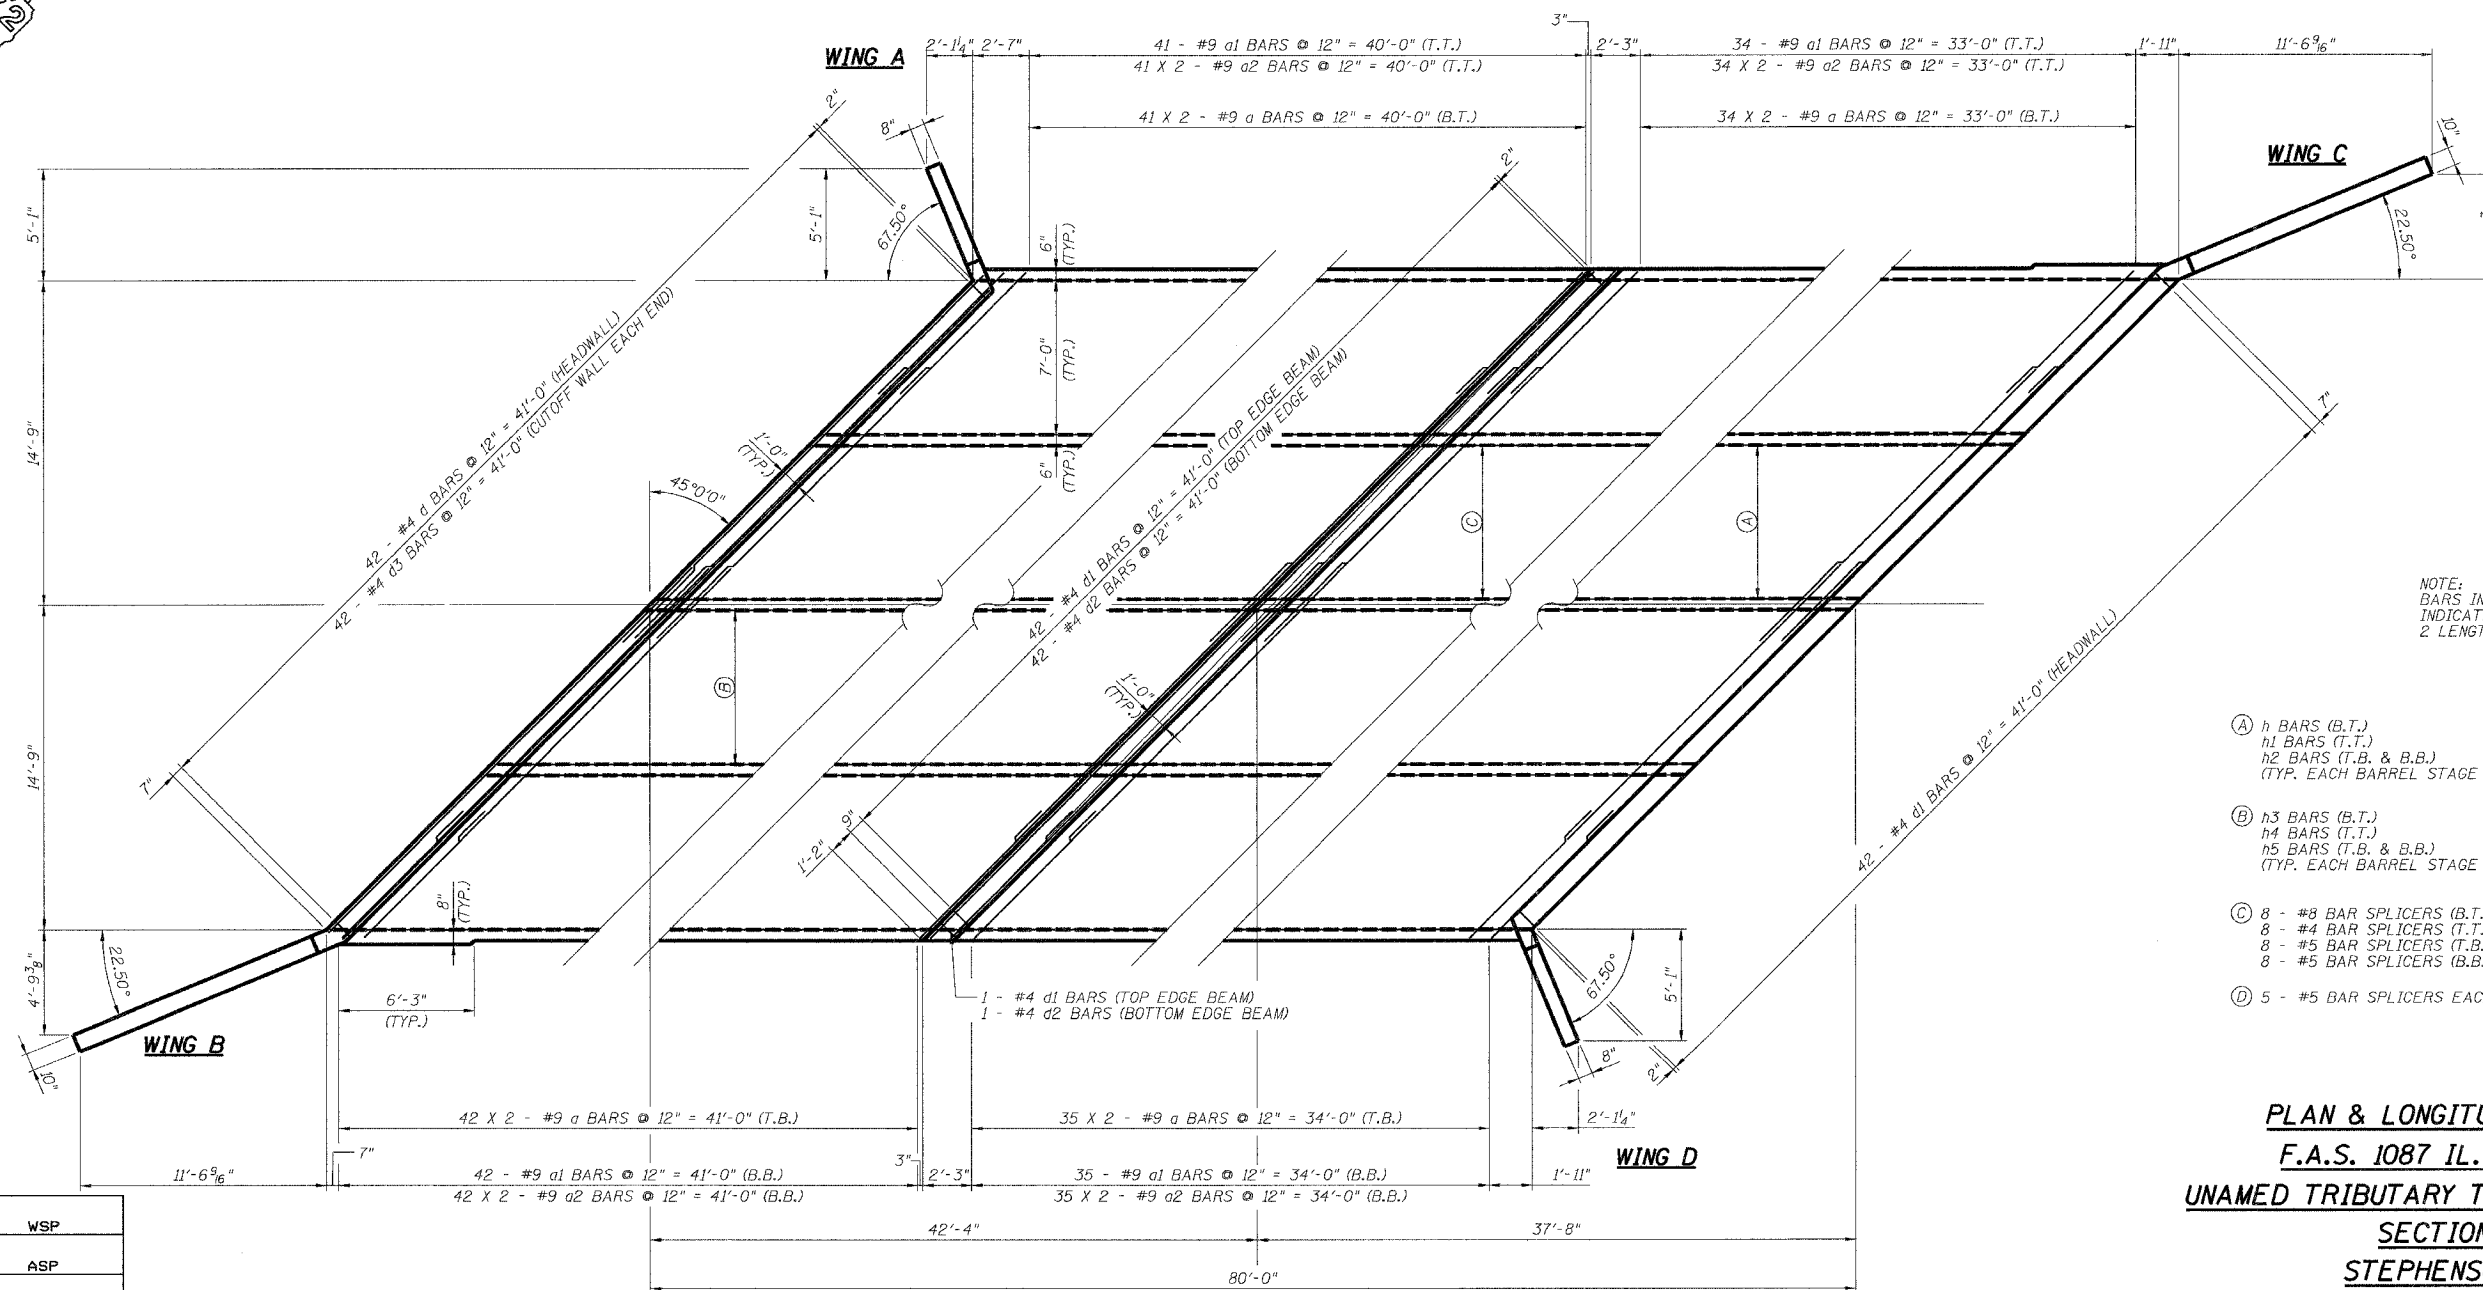

NOTE:  
BARS INDICATED 41 X 2 #9 a1 BARS INDICATES 41 LINES OF BARS WITH 2 LENGTHS PER LINE.

- (A) h BARS (B.T.)  
h1 BARS (T.T.)  
h2 BARS (T.B. & B.B.)  
(TYP. EACH BARREL STAGE I)
- (B) h3 BARS (B.T.)  
h4 BARS (T.T.)  
h5 BARS (T.B. & B.B.)  
(TYP. EACH BARREL STAGE II)
- (C) 8 - #8 BAR SPLICERS (B.T.) SPACED WITH h & h3 BARS  
8 - #4 BAR SPLICERS (T.T.) SPACED WITH h1 & h4 BARS  
8 - #5 BAR SPLICERS (T.B.) SPACED WITH h2 & h5 BARS  
8 - #5 BAR SPLICERS (B.B.) SPACED WITH h2 & h5 BARS
- (D) 5 - #5 BAR SPLICERS EACH WALL SPACED WITH h1 & h3 BARS

**PLAN & LONGITUDINAL SECTION**  
F.A.S. 1087 IL. RTE. 73 OVER  
UNAMED TRIBUTARY TO PECATONICA RIVER  
SECTION 106T-1  
STEPHENSON COUNTY  
STATION 966+60.00  
STRUCTURE NO. 089-1109

DESIGNED -	WSP
CHECKED -	ASP
DRAWN -	BEM
CHECKED -	WSP

**PLAN**