


F.A.S. RTE.	SECTION	COUNTY	TOTAL SHEETS	SHEET NO.
1087	106T-1	STEPHENSON	78	68
STA. 1040+50 TO STA. 1041+16.75			ILLINOIS FED. AID PROJECT	

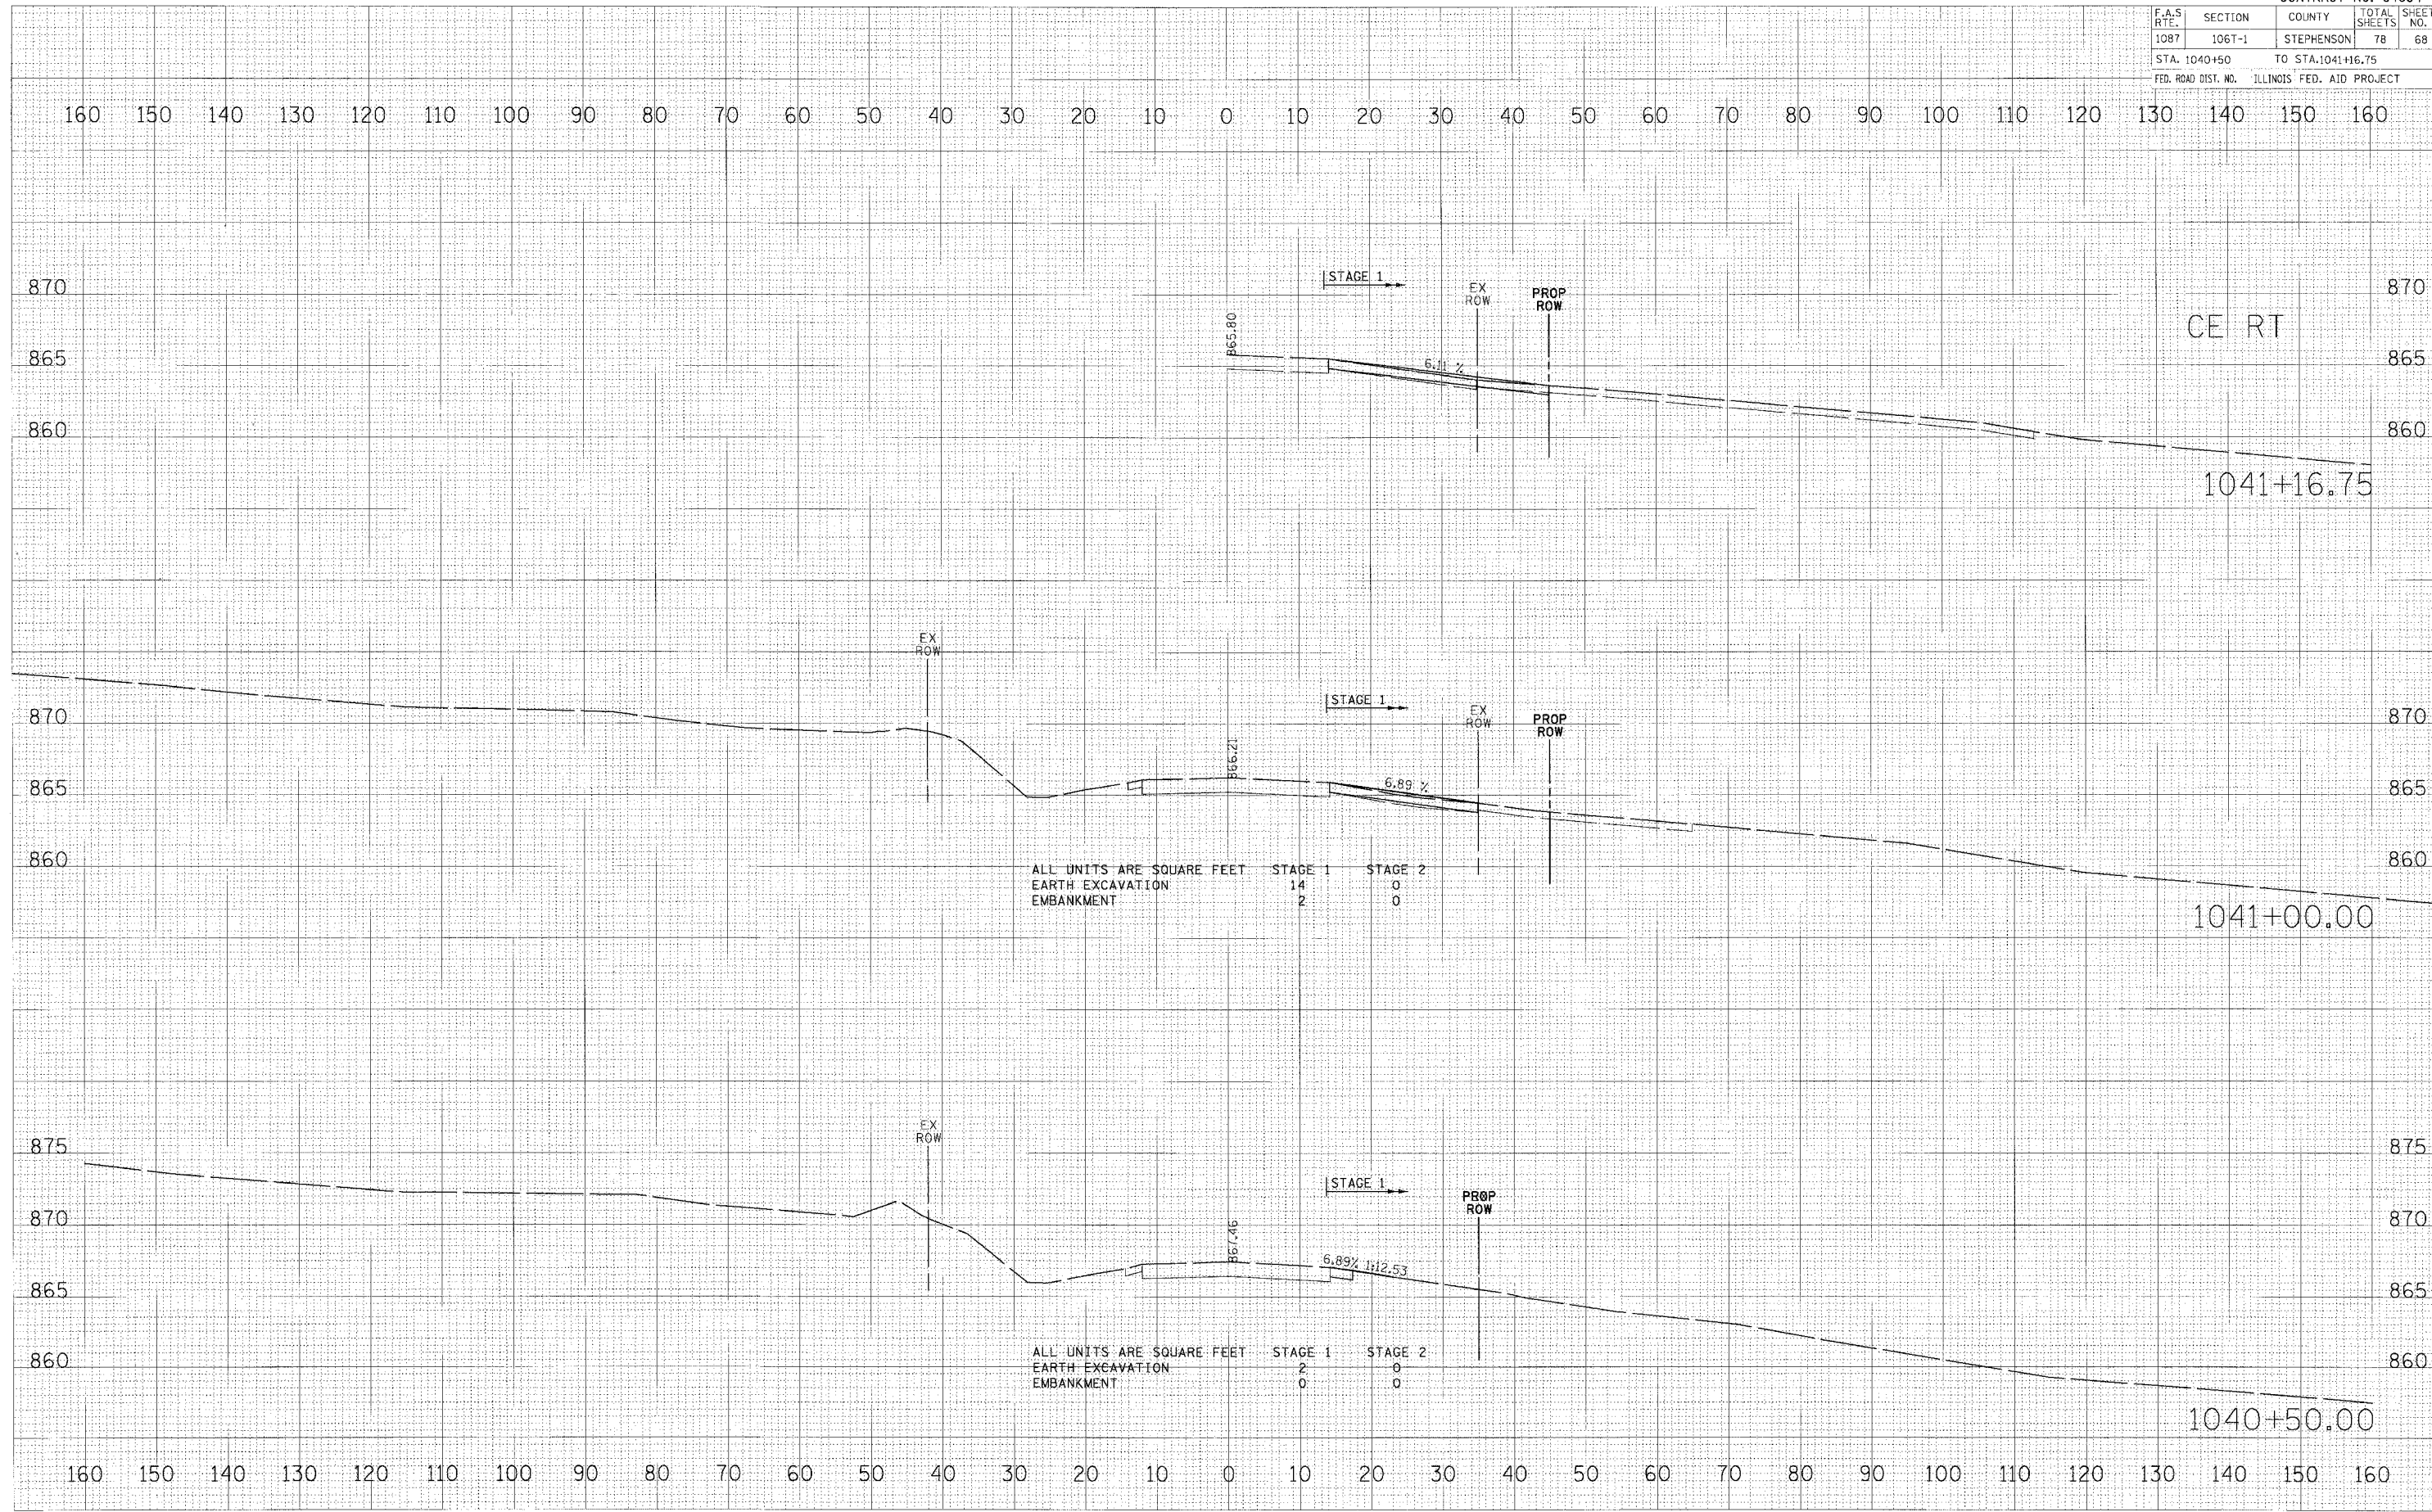

FINAL SURVEY BY DATE
 REVISIONS BY DATE
 SURVEY NO. DATE
 NOTE BOOK NO. DATE
 TEMPLATE NO. DATE
 AREAS CHECKED BY DATE
 AREAS LIT/USED BY DATE

ORIGINAL SURVEY BY DATE
 REVISIONS BY DATE
 SURVEY NO. DATE
 NOTE BOOK NO. DATE
 TEMPLATE NO. DATE
 AREAS CHECKED BY DATE
 AREAS LIT/USED BY DATE

PLOT DATE = 8/24/88
 FILE NAME = 87114L8
 PLOT SCALE = 8/32000
 USER NAME = 8/USER8