


CONTRACT NO. 64C84				
F.A.S. RTE.	SECTION	COUNTY	TOTAL SHEETS	SHEET NO.
1087	106T-1	STEPHENSON	78	71
STA. 1044+00		TO STA. 1044+50		
FED. ROAD DIST. NO.	ILLINOIS FED. AID PROJECT			

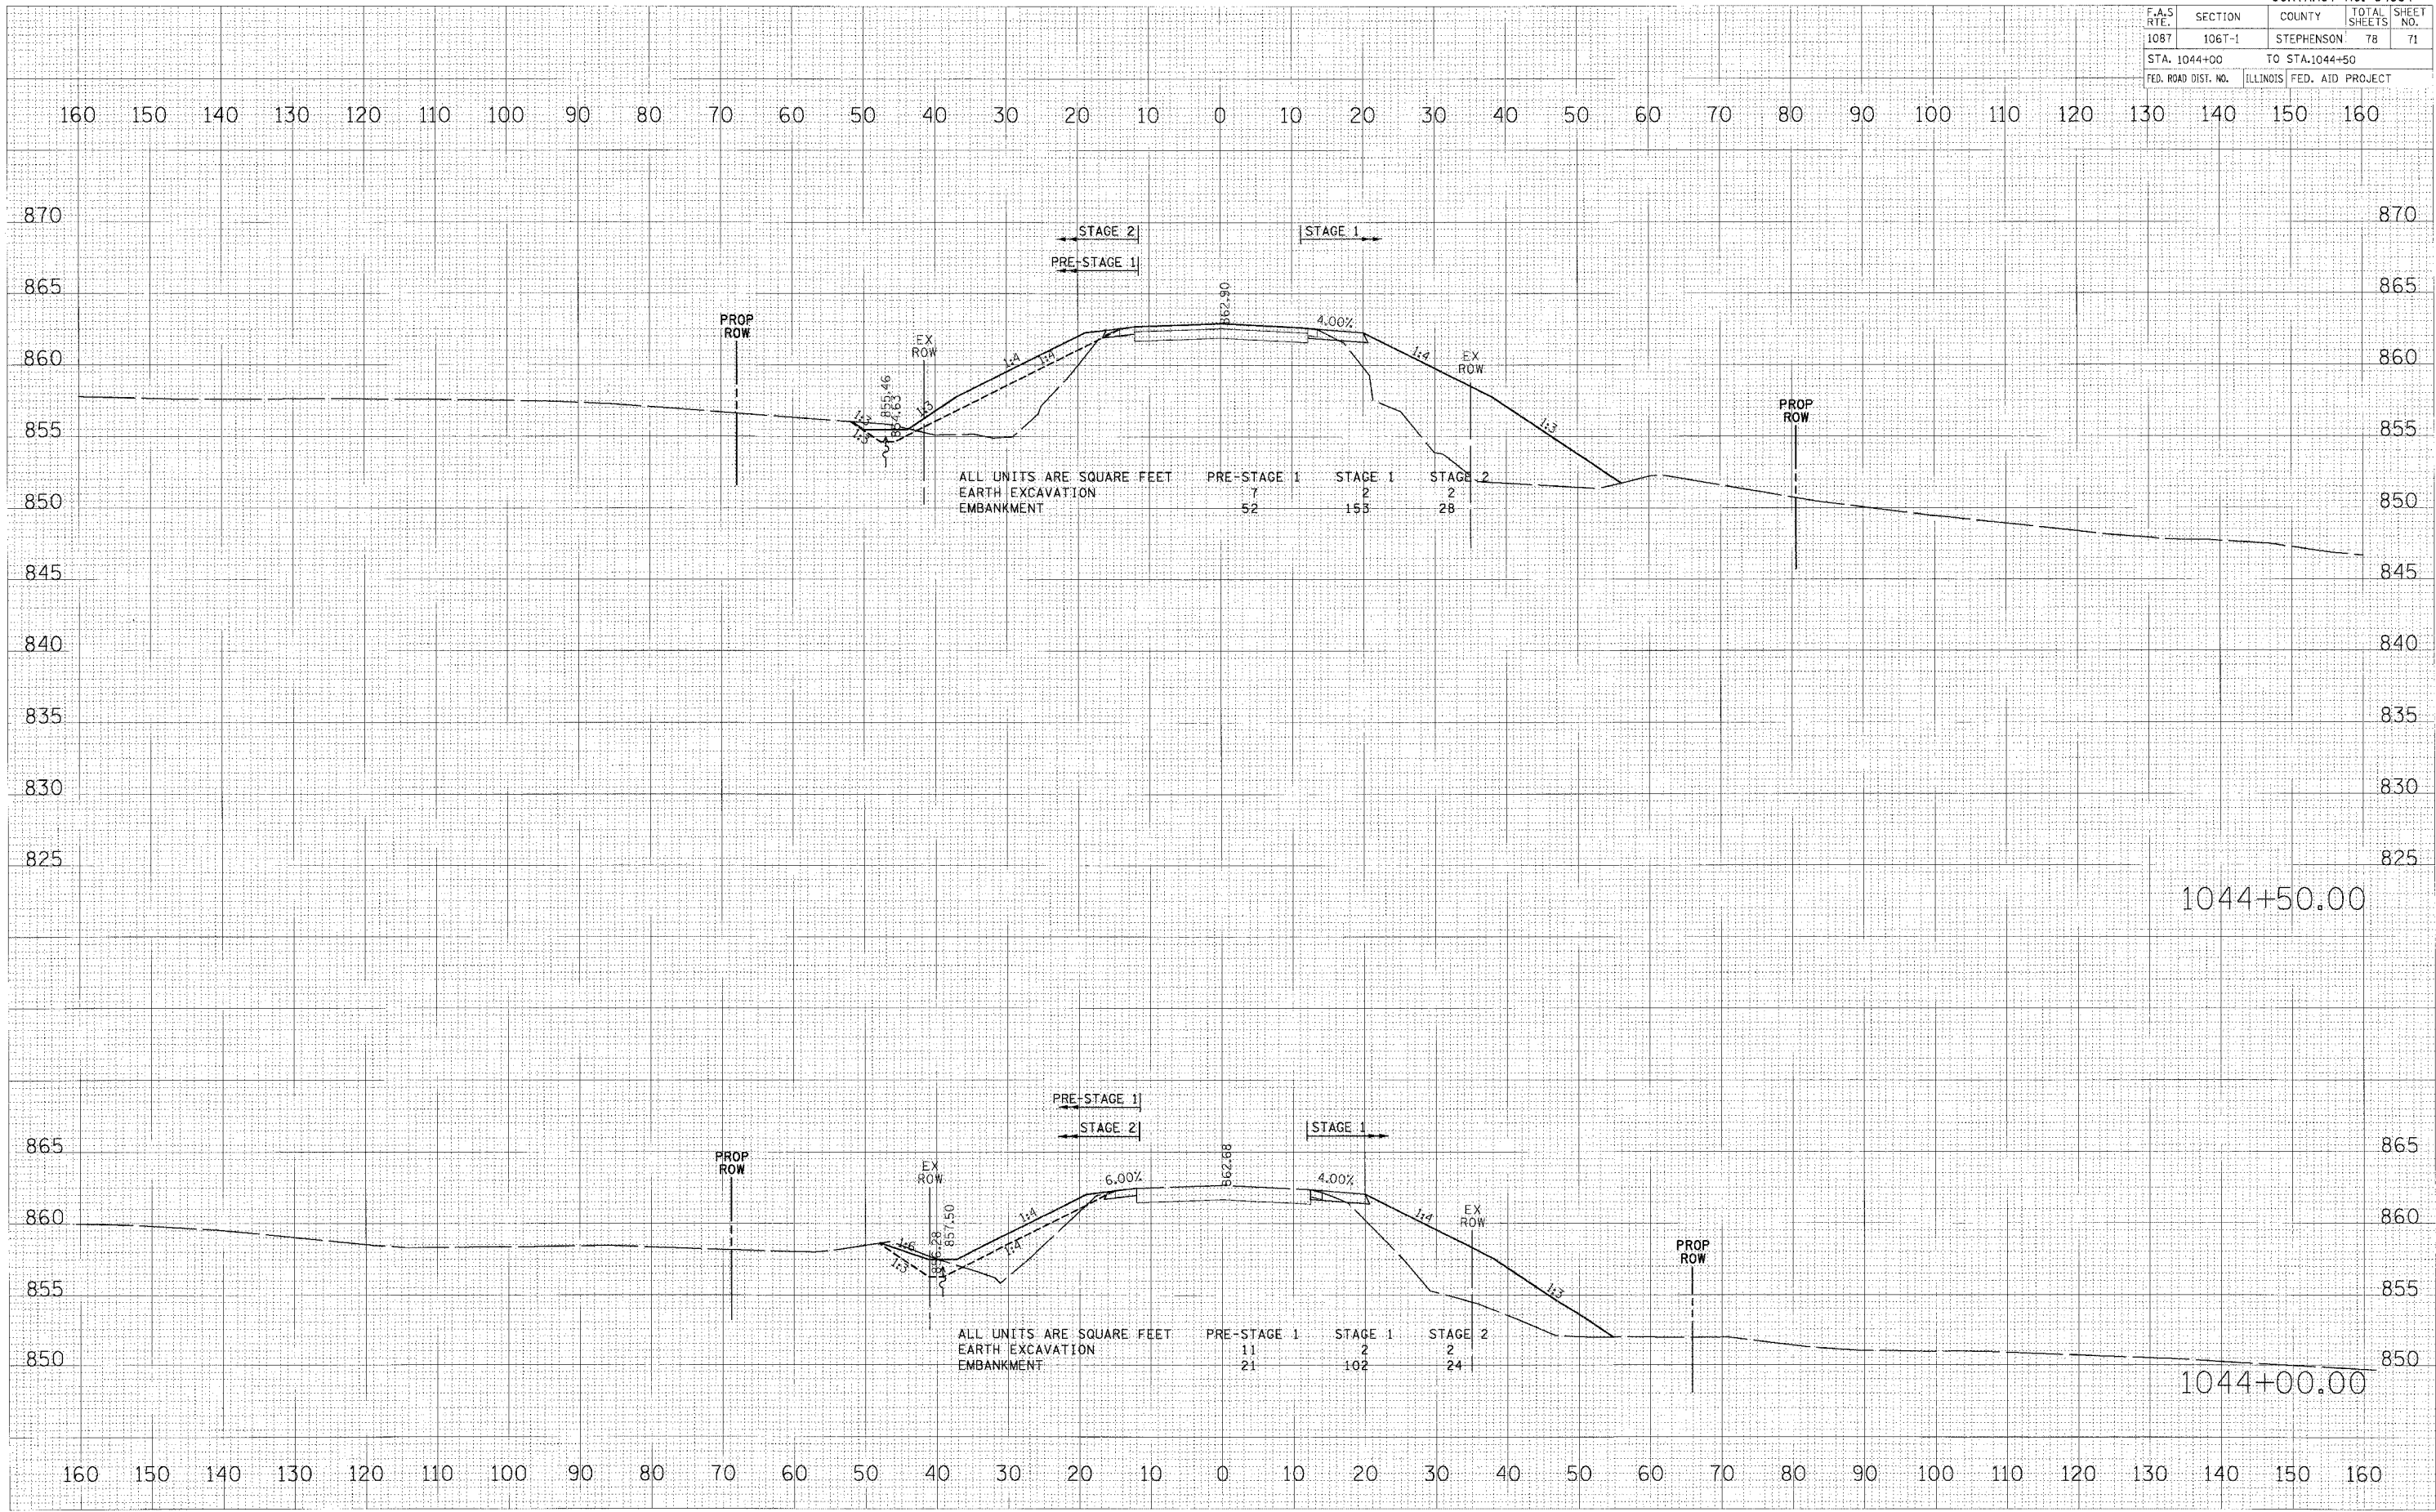

DATE: 3/77
 SURVEY PLOTTED: []
 SURVEY TEMPLATE: []
 SURVEY AREA: []
 SURVEY CHECKED: []

DATE: 3/77
 SURVEY PLOTTED: []
 SURVEY TEMPLATE: []
 SURVEY AREA: []
 SURVEY CHECKED: []

PLOT DATE = #DATE#
 FILE NAME = #FILE#
 PLOT SCALE = #SCALE#
 USER NAME = #USER#