


CONTRACT NO. 64C84				
F.A.S. RT.	SECTION	COUNTY	TOTAL SHEETS	SHEET NO.
1087	1067-1	STEPHENSON	78	74
STA. 1047+00 TO STA. 1047+72.70				
FED. ROAD DIST. NO. ILLINOIS FED. AID PROJECT				

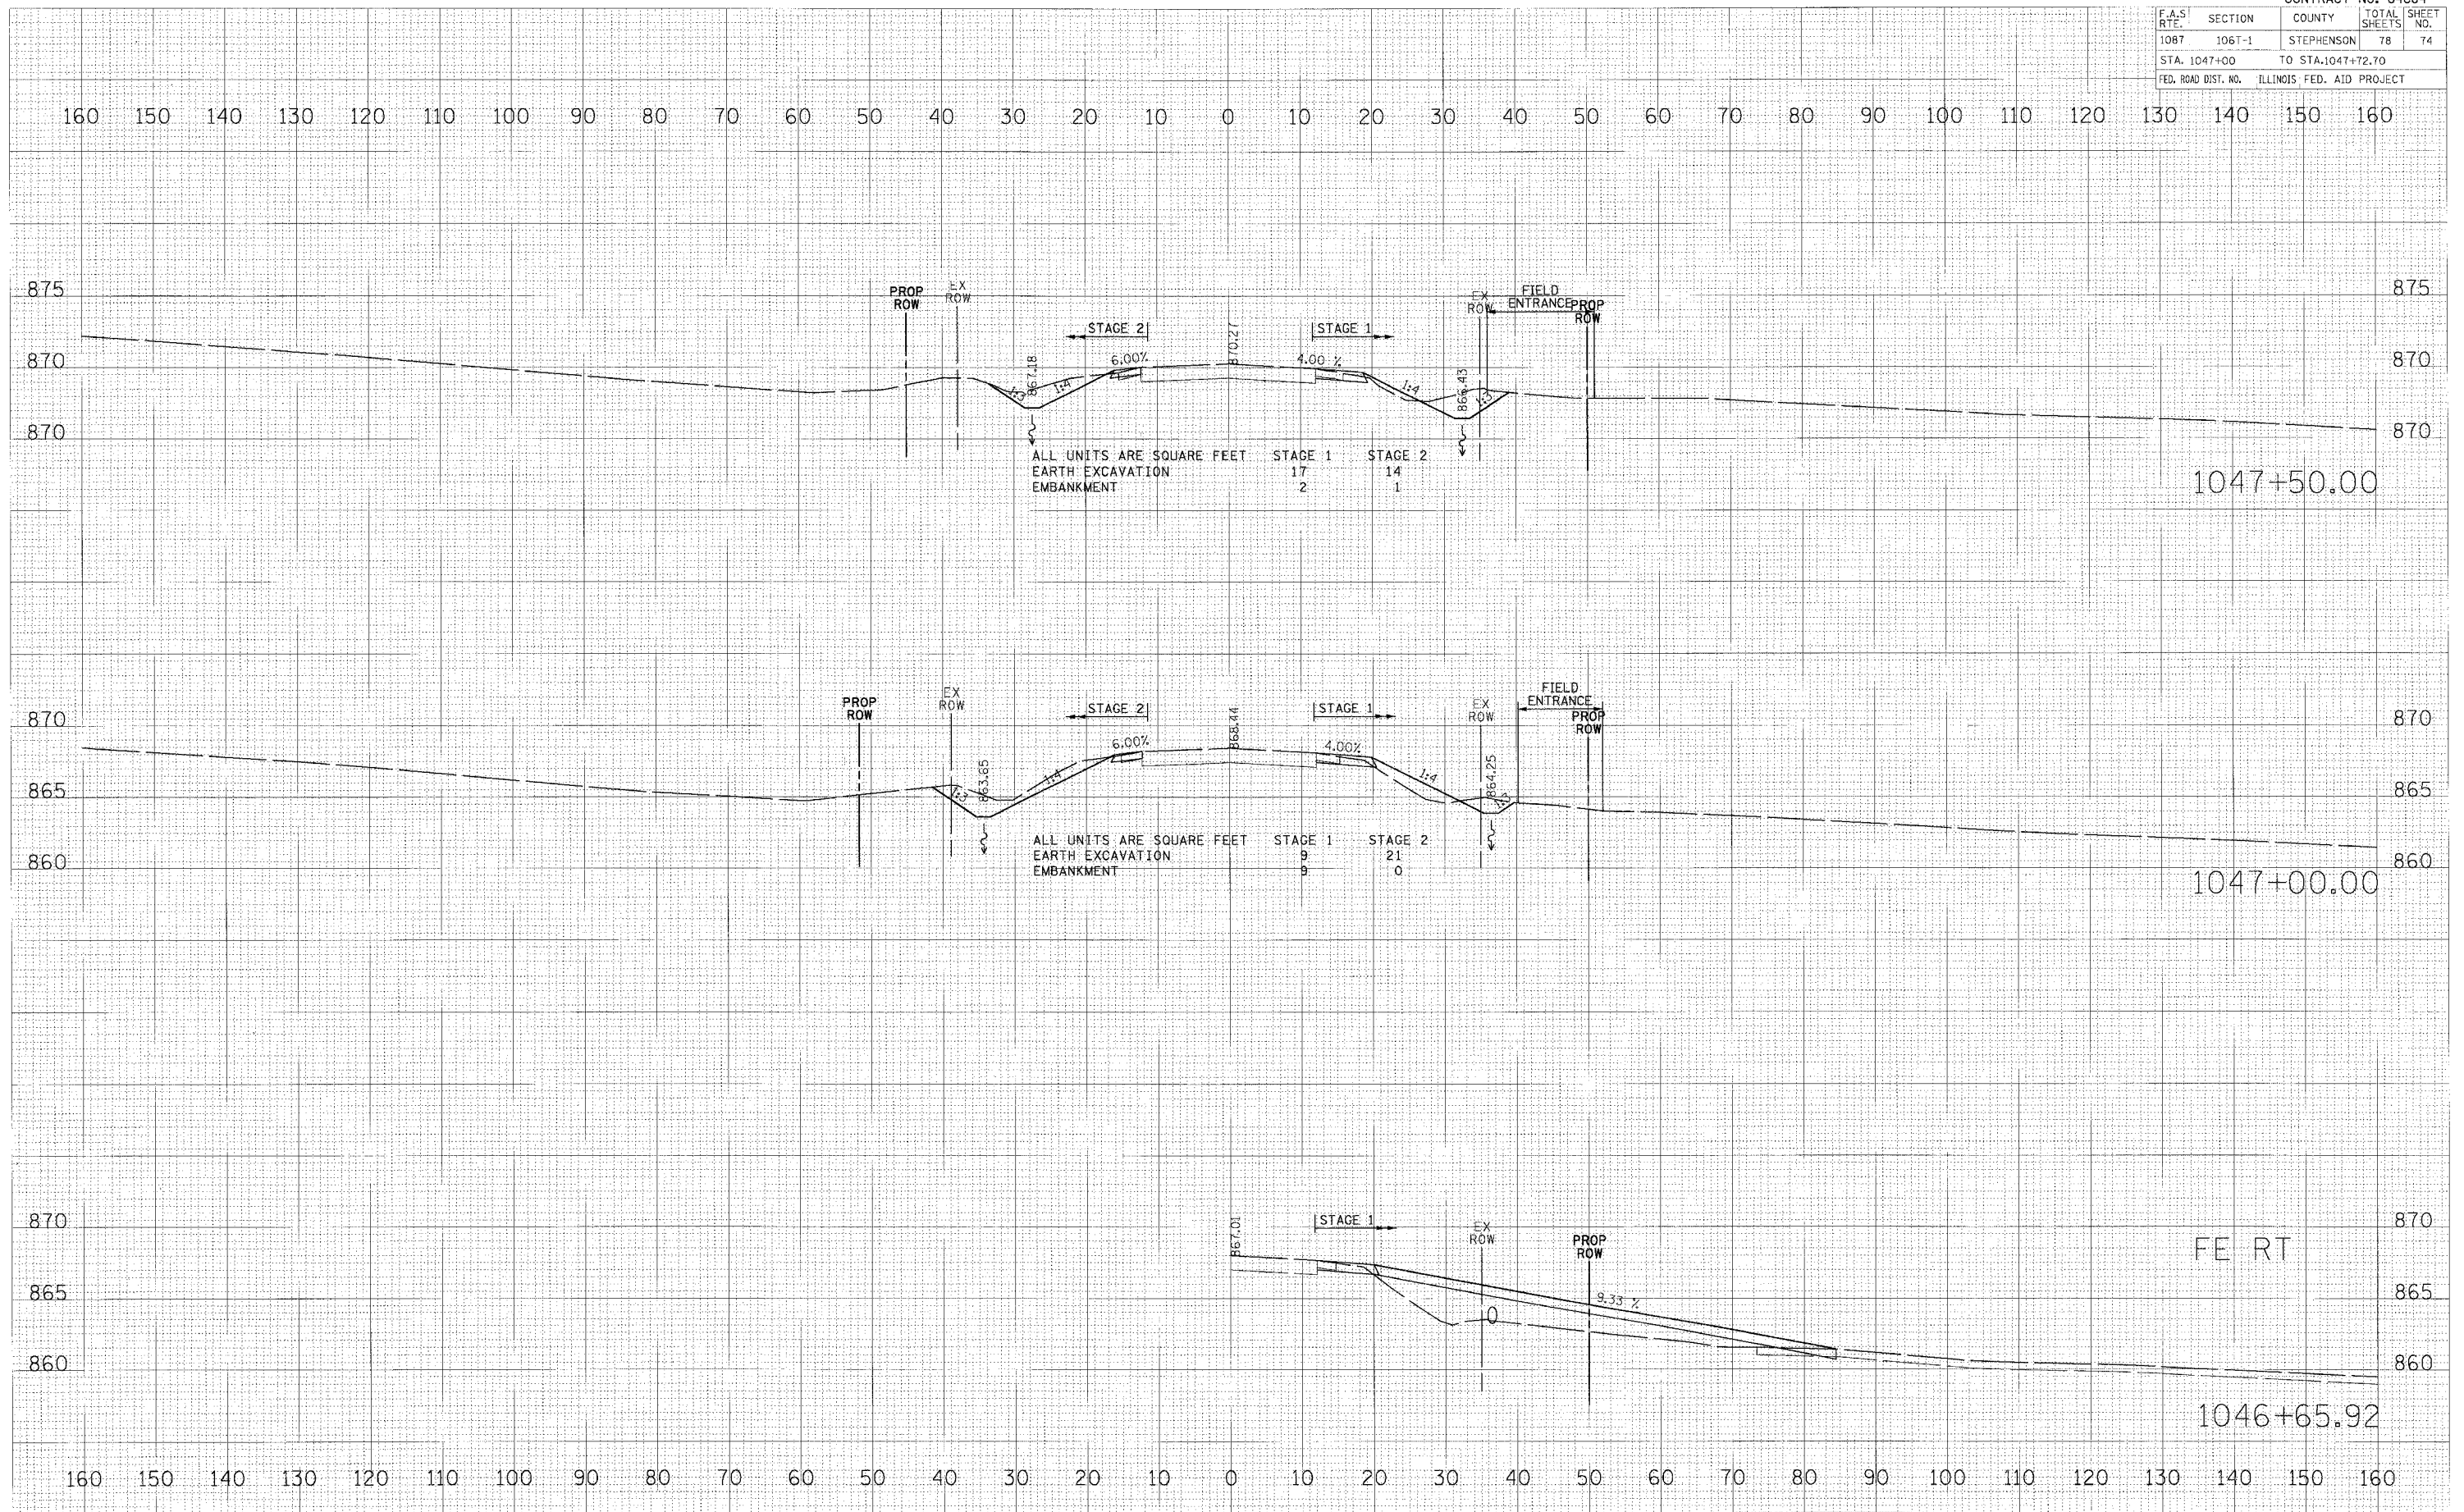

DATE: _____ BY: _____
 SURVEY: _____ PLOTTED: _____
 FINAL SURVEY: _____ TEMPLATE: _____
 NOTE BOOK: _____ AREA: _____
 NO. _____ AREAS CHECKED: _____

DATE: _____ BY: _____
 SURVEY: _____ PLOTTED: _____
 ORIGINAL SURVEY: _____ TEMPLATE: _____
 NOTE BOOK: _____ AREA: _____
 NO. _____ AREAS CHECKED: _____

PLOT DATE = #DATE#
 FILE NAME = #FILE#
 PLOT SCALE = #SCALE#
 USER NAME = #USER#