


STATE OF ILLINOIS
DEPARTMENT OF TRANSPORTATION


ROUTE NO.	SECTION	COUNTY	TOTAL SHEETS	SHEET NO.	SHEET NO. 3
FAP 308	104-BY-1BRD	CARROLL	40	15	9 SHEETS
FED. ROAD DIST. NO. 7	ILLINOIS	FED. AID PROJECT			

Contract #64D14

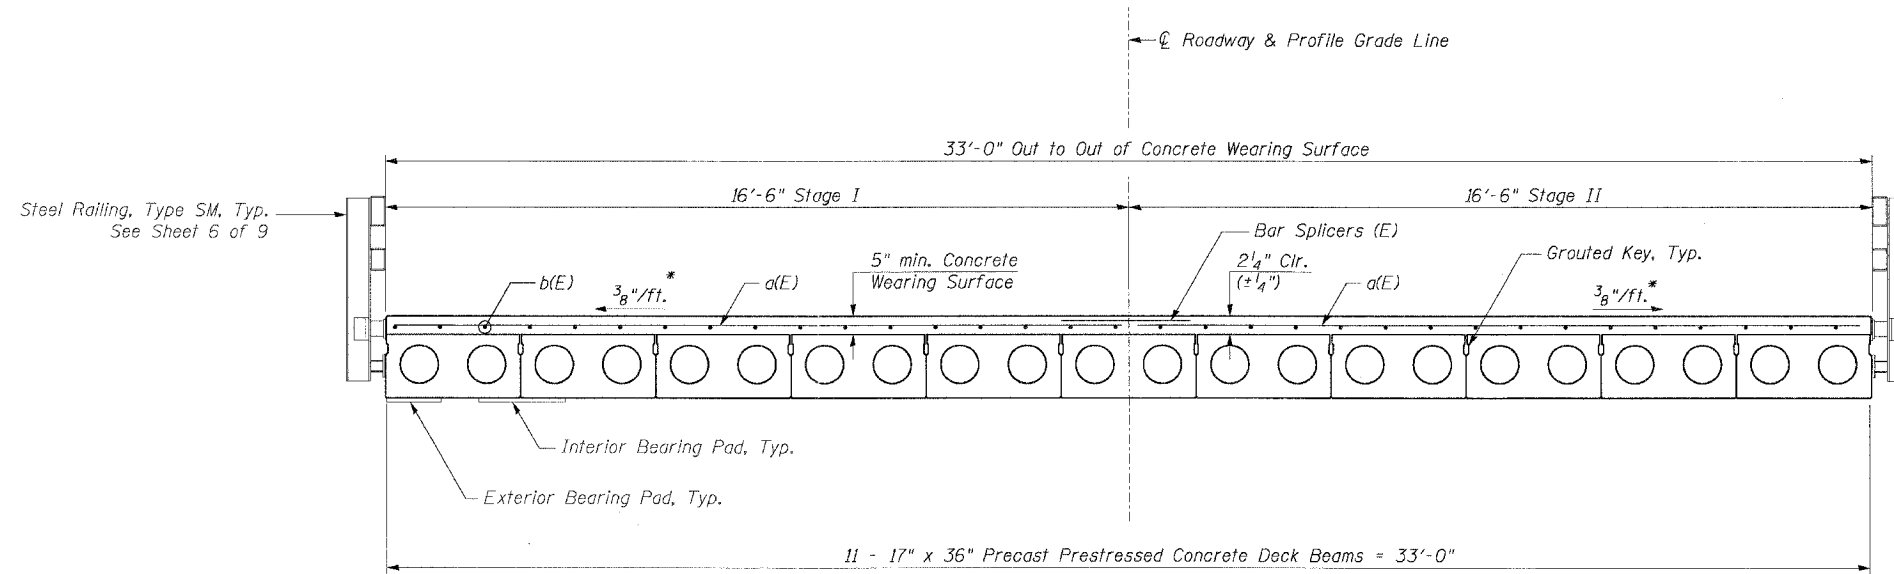


CROSS SECTION

*Field verify cross slope

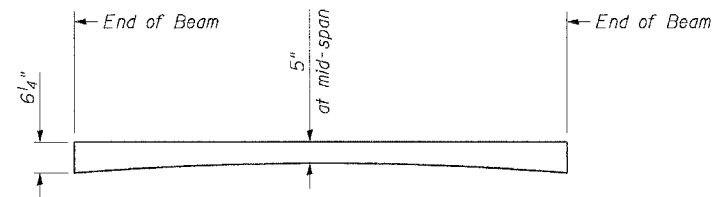

REINFORCED CONCRETE WEARING SURFACE PROFILE

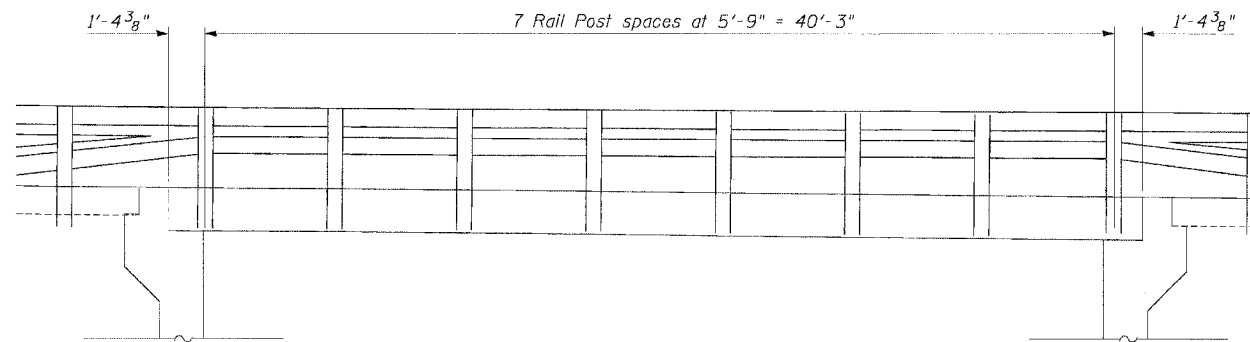

RAIL POST SPACING

DESIGNED	GPM
CHECKED	BRT
DRAWN	GPM
CHECKED	BRT

GP-1R (04-04-05)

ILLINOIS DEPARTMENT OF TRANSPORTATION

DECK SECTION AND DETAILS

IL-84 OVER A DRAINAGE DITCH
FAP ROUTE 308 SECTION (104-BY-1BRD)
CARROLL COUNTY
STATION 566+38
STRUCTURE NO. 008-0016

SCALE: NONE

DATE 10/10/07