



FOR INFORMATION ONLY

ROUTE NO.	SECTION	COUNTY	TOTAL SHEETS	SHEET NO.
FA. 18	104 BY 1 BR	CARROLL	40	29

- LEGEND**
- BRIDGE APPROACH PAVEMENT
 - WIDENING FOR SHOULDER DETOURS
 - TYPE 2 BARRICADES WITH STEADY BURNING LIGHTS
 - EXISTING GUARD RAIL
 - PROPOSED GUARD RAIL
 - PAVEMENT REMOVAL & BITUMINOUS REPLACEMENT, TYPE 1, 9 INCH

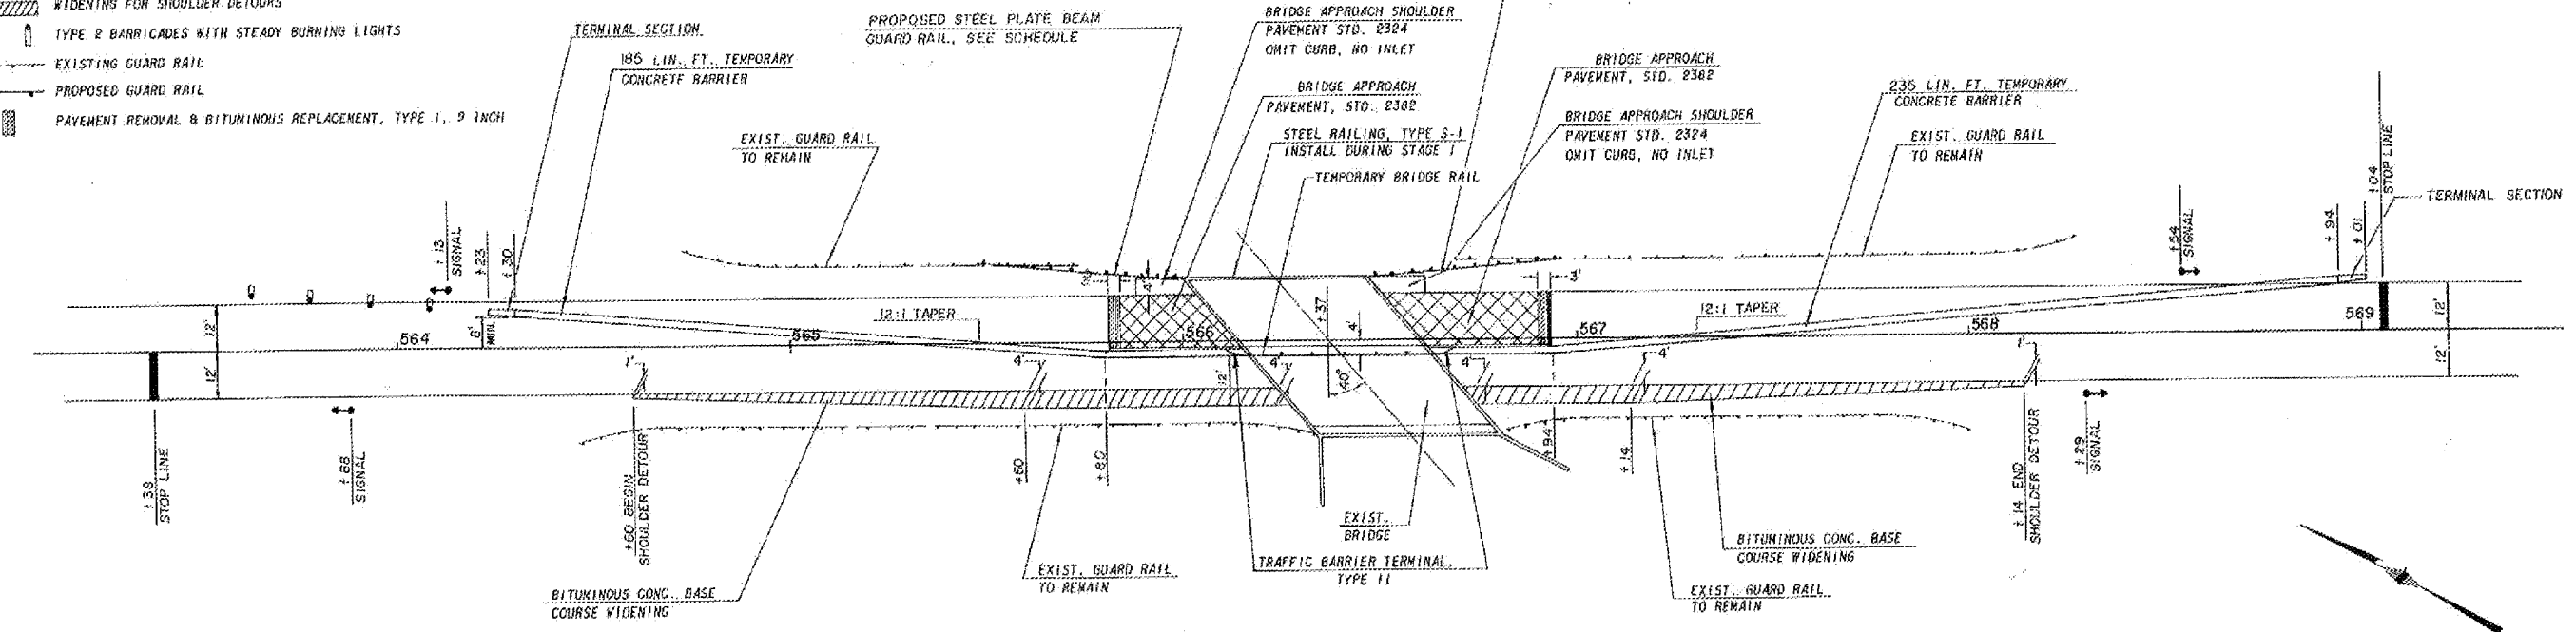


STAGE I

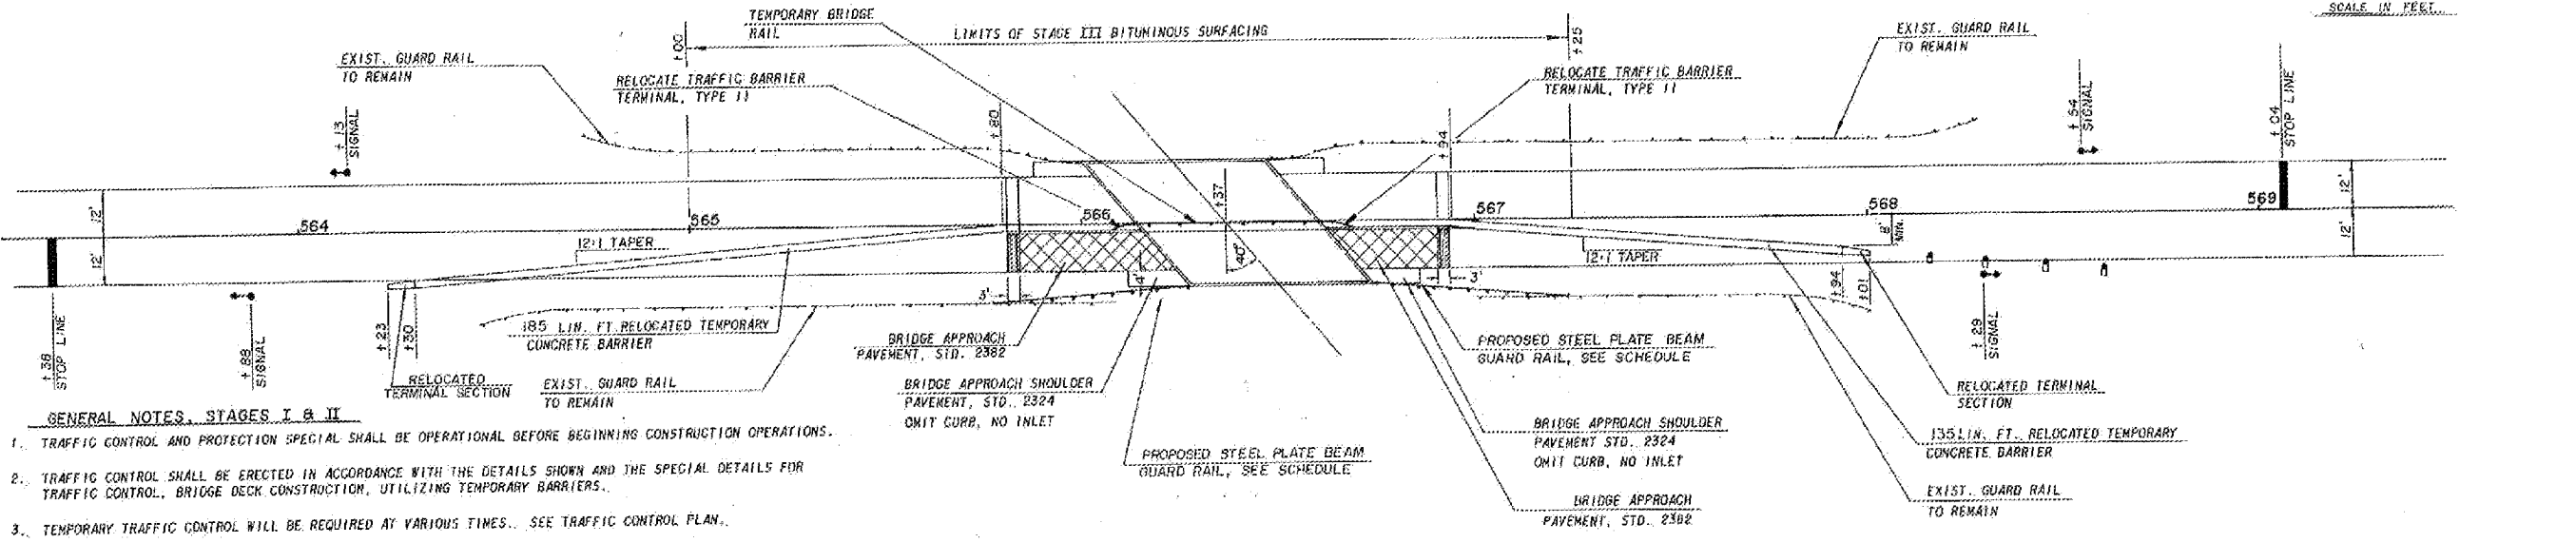

- GENERAL NOTES, STAGES I & II**
1. TRAFFIC CONTROL AND PROTECTION SPECIAL SHALL BE OPERATIONAL BEFORE BEGINNING CONSTRUCTION OPERATIONS.
 2. TRAFFIC CONTROL SHALL BE ERECTED IN ACCORDANCE WITH THE DETAILS SHOWN AND THE SPECIAL DETAILS FOR TRAFFIC CONTROL, BRIDGE DECK CONSTRUCTION, UTILIZING TEMPORARY BARRIERS.
 3. TEMPORARY TRAFFIC CONTROL WILL BE REQUIRED AT VARIOUS TIMES. SEE TRAFFIC CONTROL PLAN.
 4. FURNISHING AND MAINTAINING THE TYPE 2 BARRICADES AS SHOWN SHALL BE INCIDENTAL TO TRAFFIC CONTROL AND PROTECTION SPECIAL.
 5. RELOCATION OF TRAFFIC BARRIER TERMINALS, TYPE II SHALL BE INCIDENTAL TO RELOCATE TEMPORARY CONCRETE BARRIERS.
 6. RELOCATED TEMPORARY CONCRETE BARRIERS AND TERMINAL SECTIONS WILL BE PAID FOR AT THE CONTRACT UNIT PRICE PER LIN. FT. FOR RELOCATED TEMPORARY CONCRETE BARRIER.
 7. REMOVE STAGE I BITUMINOUS CONCRETE BASE COURSE WIDENING DURING STAGE II CONSTRUCTION AND REPLACE WITH AGGREGATE SURFACE COURSE, TYPE B.

STAGE II

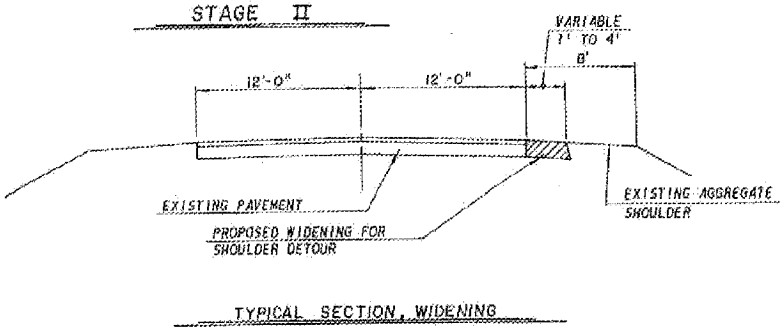

STANDARDS REQUIRED FOR TRAFFIC CONTROL

2298	2302
2299	2305
2300	2383
2301	2388

ALSO SEE:
 TEMPORARY BRIDGE RAIL DETAILS
 SPECIAL DETAIL FOR TRAFFIC CONTROL BRIDGE DECK CONSTRUCTION UTILIZING TEMPORARY BARRIERS.
 SPECIAL DETAIL OF SEQUENCE FOR CHANGING FROM STAGE I TO STAGE II TRAFFIC CONTROL.

**TRAFFIC CONTROL
STAGE CONSTRUCTION**