


FINAL SURVEY	DATE
SURVEYED	BY
PLOTTED	
NOTE BOOK	
NO.	

ORIGINAL SURVEY	DATE
SURVEYED	BY
PLOTTED	
NOTE BOOK	
NO.	

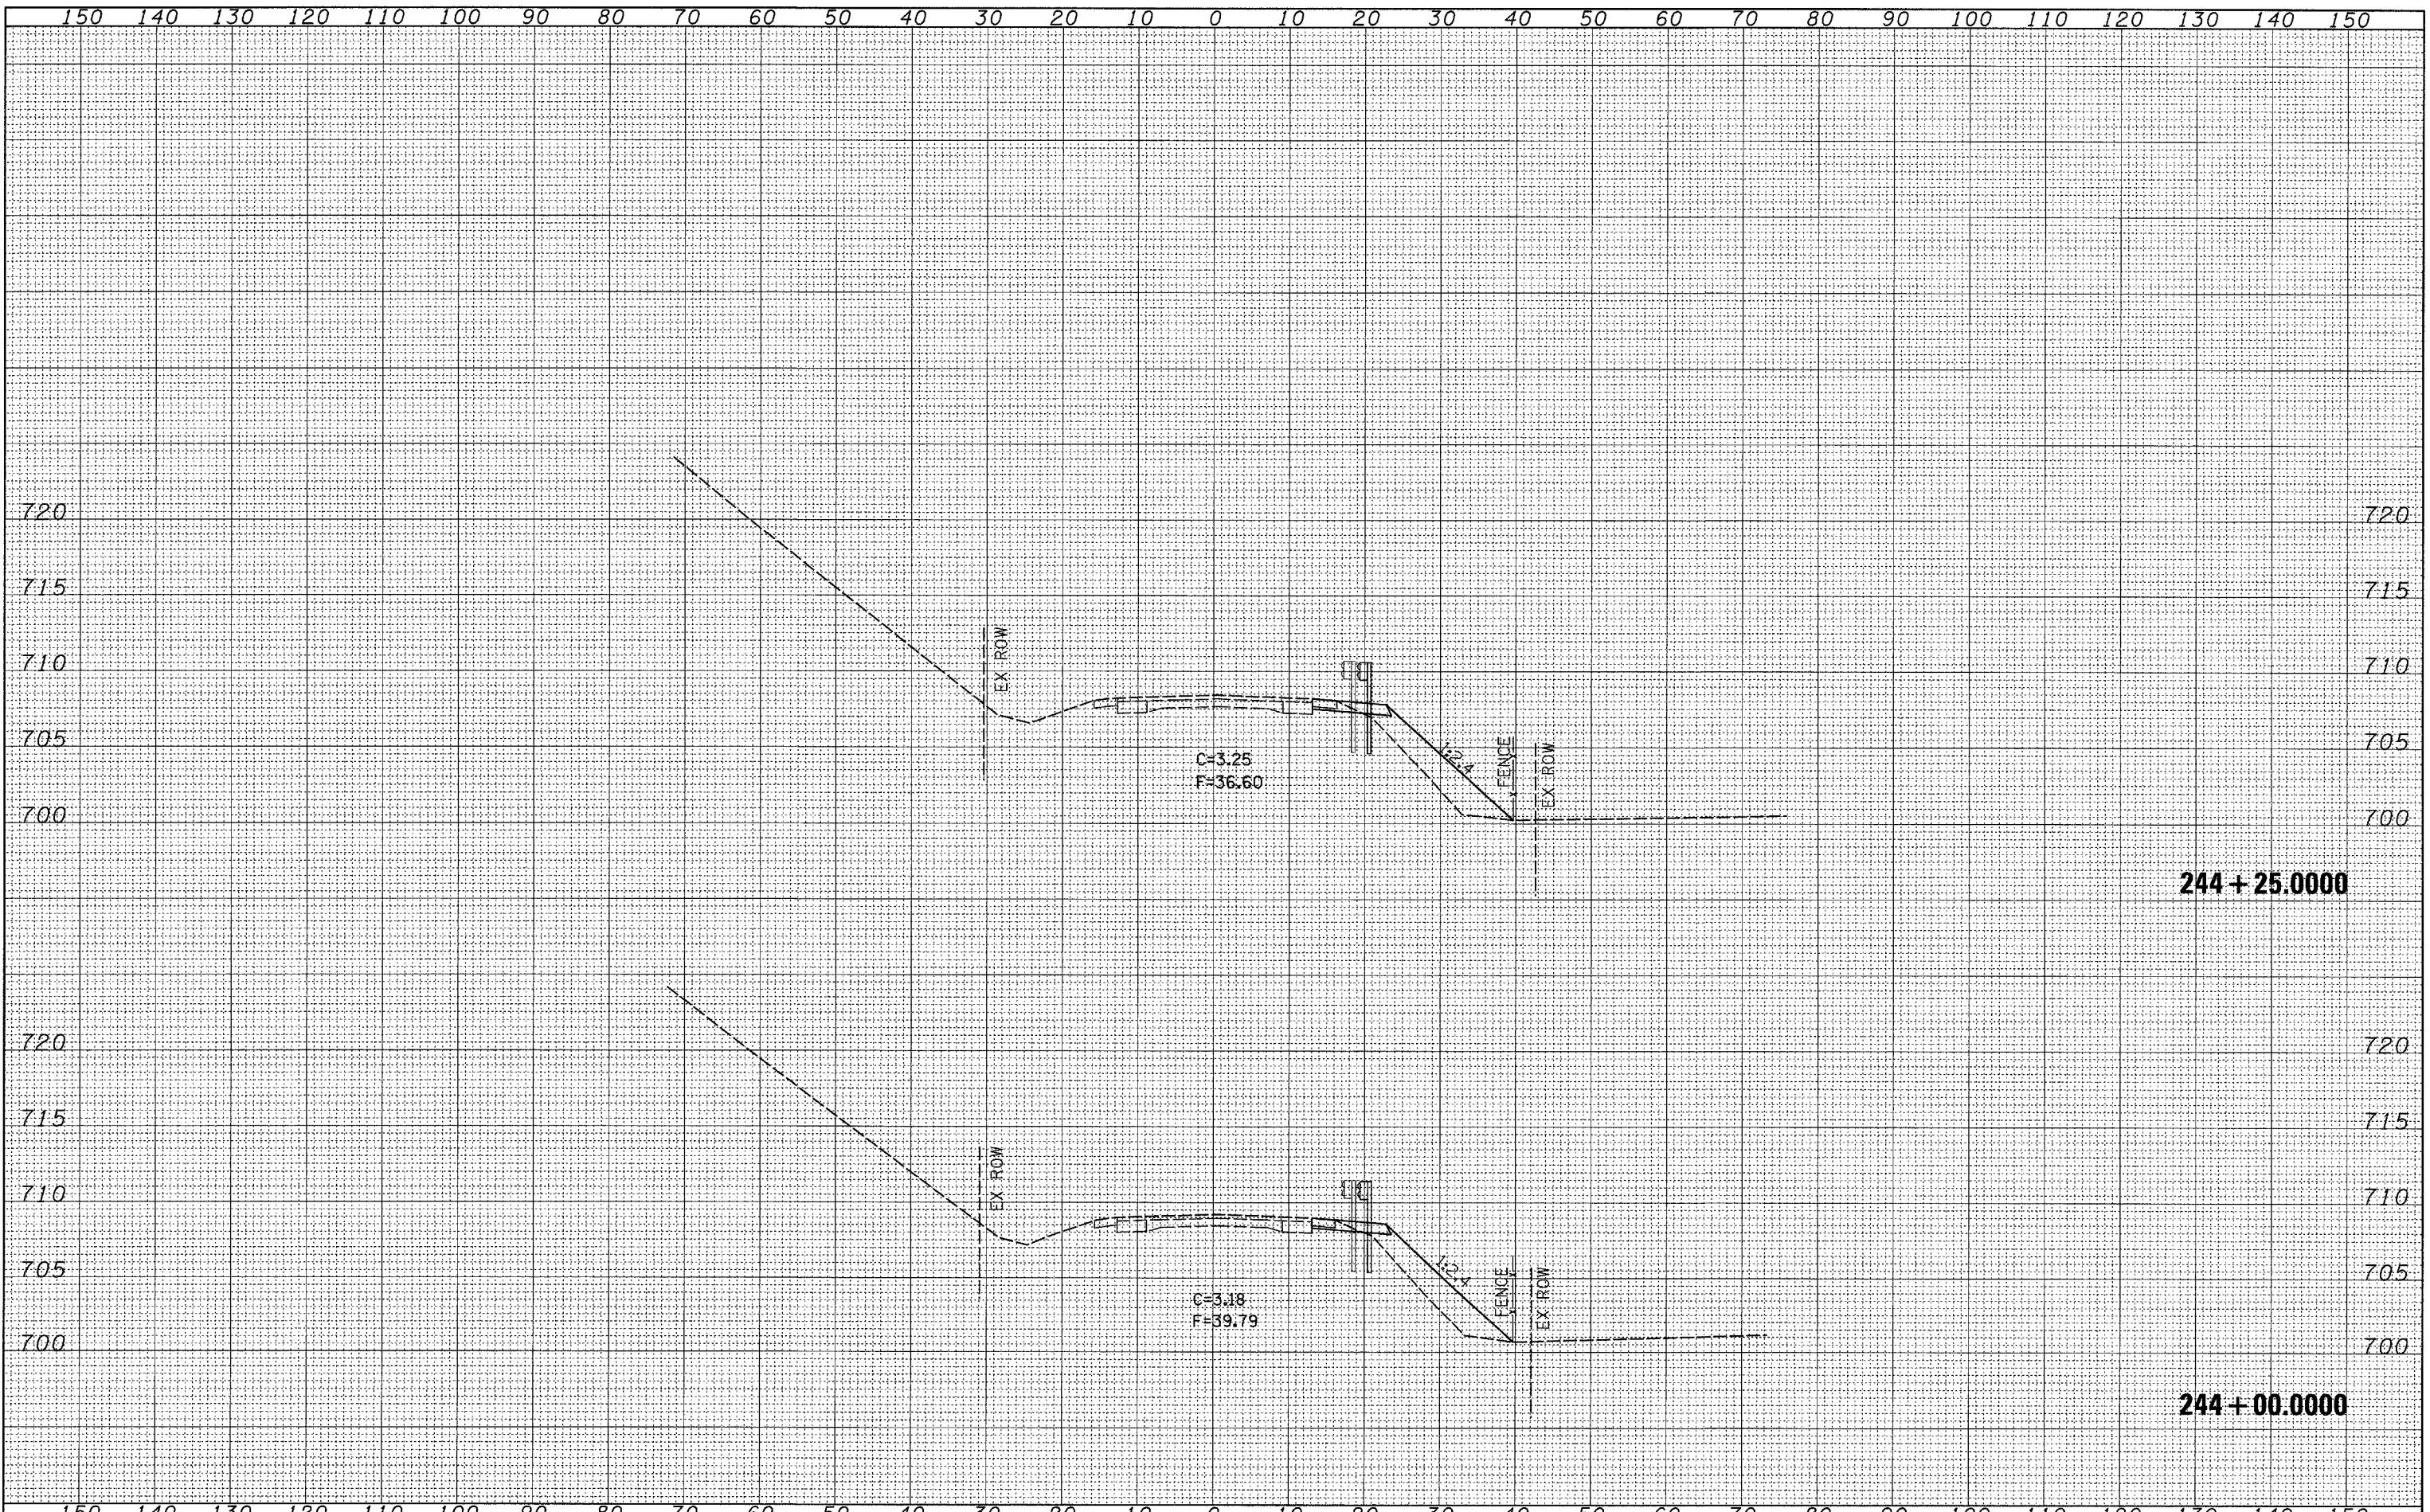

FILE NAME -
 ct:\projects\p206907\d06907.xml.dgn

USER NAME - dunoemfa	DESIGNED -	REVISED -
	DRAWN -	REVISED -
PLOT SCALE = 10.0000' / IN.	CHECKED -	REVISED -
PLOT DATE = Wed Oct 24 13:14:30 2007	DATE -	REVISED -

**STATE OF ILLINOIS
 DEPARTMENT OF TRANSPORTATION**

IL 40 CROSS SECTIONS

SCALE: SHEET NO. OF SHEETS STA. 244+00.0000 TO STA. 244+25.0000

F.A.P. RTE. 646	SECTION (5BR-1D)	COUNTY CARROLL	TOTAL SHEETS 52	SHEET NO. 37
FED. ROAD DIST. NO.		ILLINOIS FED. AID PROJECT CONTRACT NO. 64D29		