


| | |
|---------------|------|
| FINAL SURVEY | DATE |
| SURVEYED | BY |
| PLOTTED | |
| TEMPLATE | |
| AREAS | |
| AREAS CHECKED | |
| NOTE BOOK NO. | |

| | |
|-----------------|------|
| ORIGINAL SURVEY | DATE |
| SURVEYED | BY |
| PLOTTED | |
| TEMPLATE | |
| AREAS | |
| AREAS CHECKED | |
| NOTE BOOK NO. | |

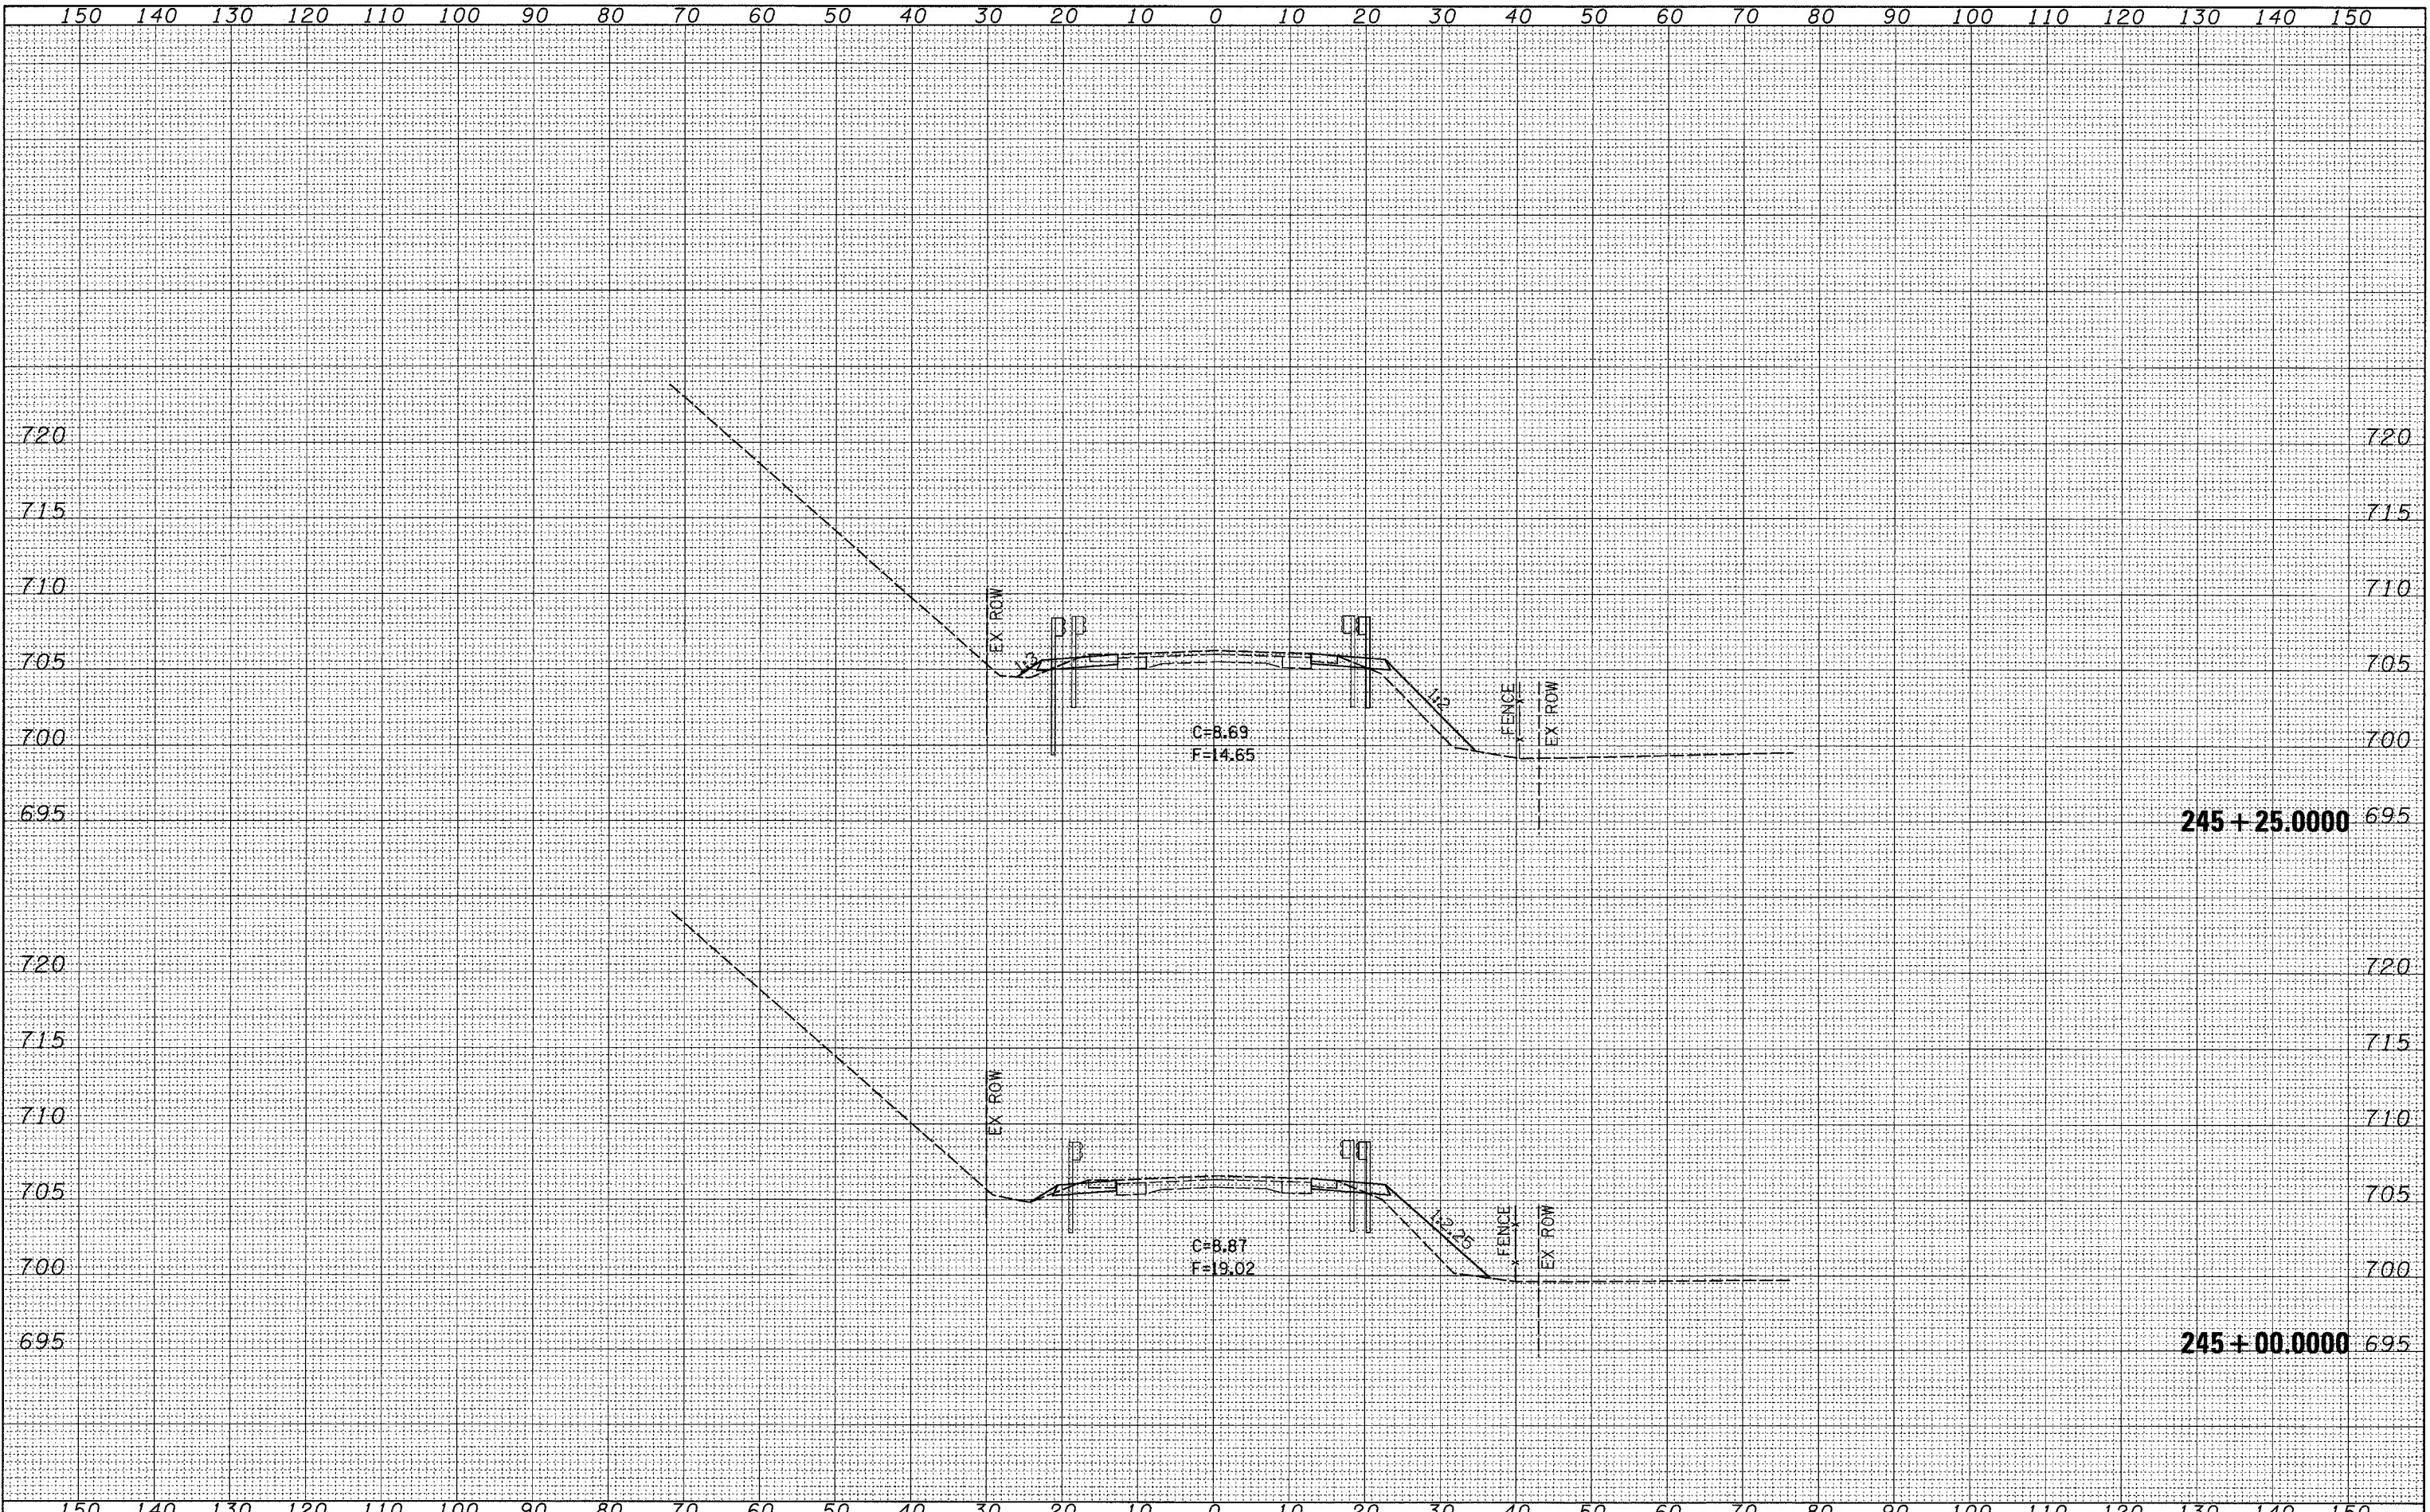

FILE NAME = c:\projects\p206907\d06907.xml.dgn

| | | |
|--------------------------------------|------------|-----------|
| USER NAME = duncanf | DESIGNED - | REVISED - |
| | DRAWN - | REVISED - |
| PLOT SCALE = 10.0000' / IN. | CHECKED - | REVISED - |
| PLOT DATE = Wed Oct 24 13:19:30 2007 | DATE - | REVISED - |

**STATE OF ILLINOIS
DEPARTMENT OF TRANSPORTATION**

IL 40 CROSS SECTIONS

SCALE: SHEET NO. OF SHEETS STA. 245+00.0000 TO STA. 245+25.0000

| | | | | |
|------------------------------|-------------------|-------------------------------------|-----------------|--------------|
| F.A.P. RTE. 646 | SECTION (5BR-11D) | COUNTY CARROLL | TOTAL SHEETS 52 | SHEET NO. 39 |
| FED. ROAD DIST. NO. ILLINOIS | | FED. AID PROJECT CONTRACT NO. 64D29 | | |