


FINAL SURVEY	DATE
SURVEYED	BY
PLANNED	
TEMPLATE	
AREAS	
CHECKED	
NO.	

ORIGINAL SURVEY	DATE
SURVEYED	BY
PLANNED	
TEMPLATE	
AREAS	
CHECKED	
NO.	

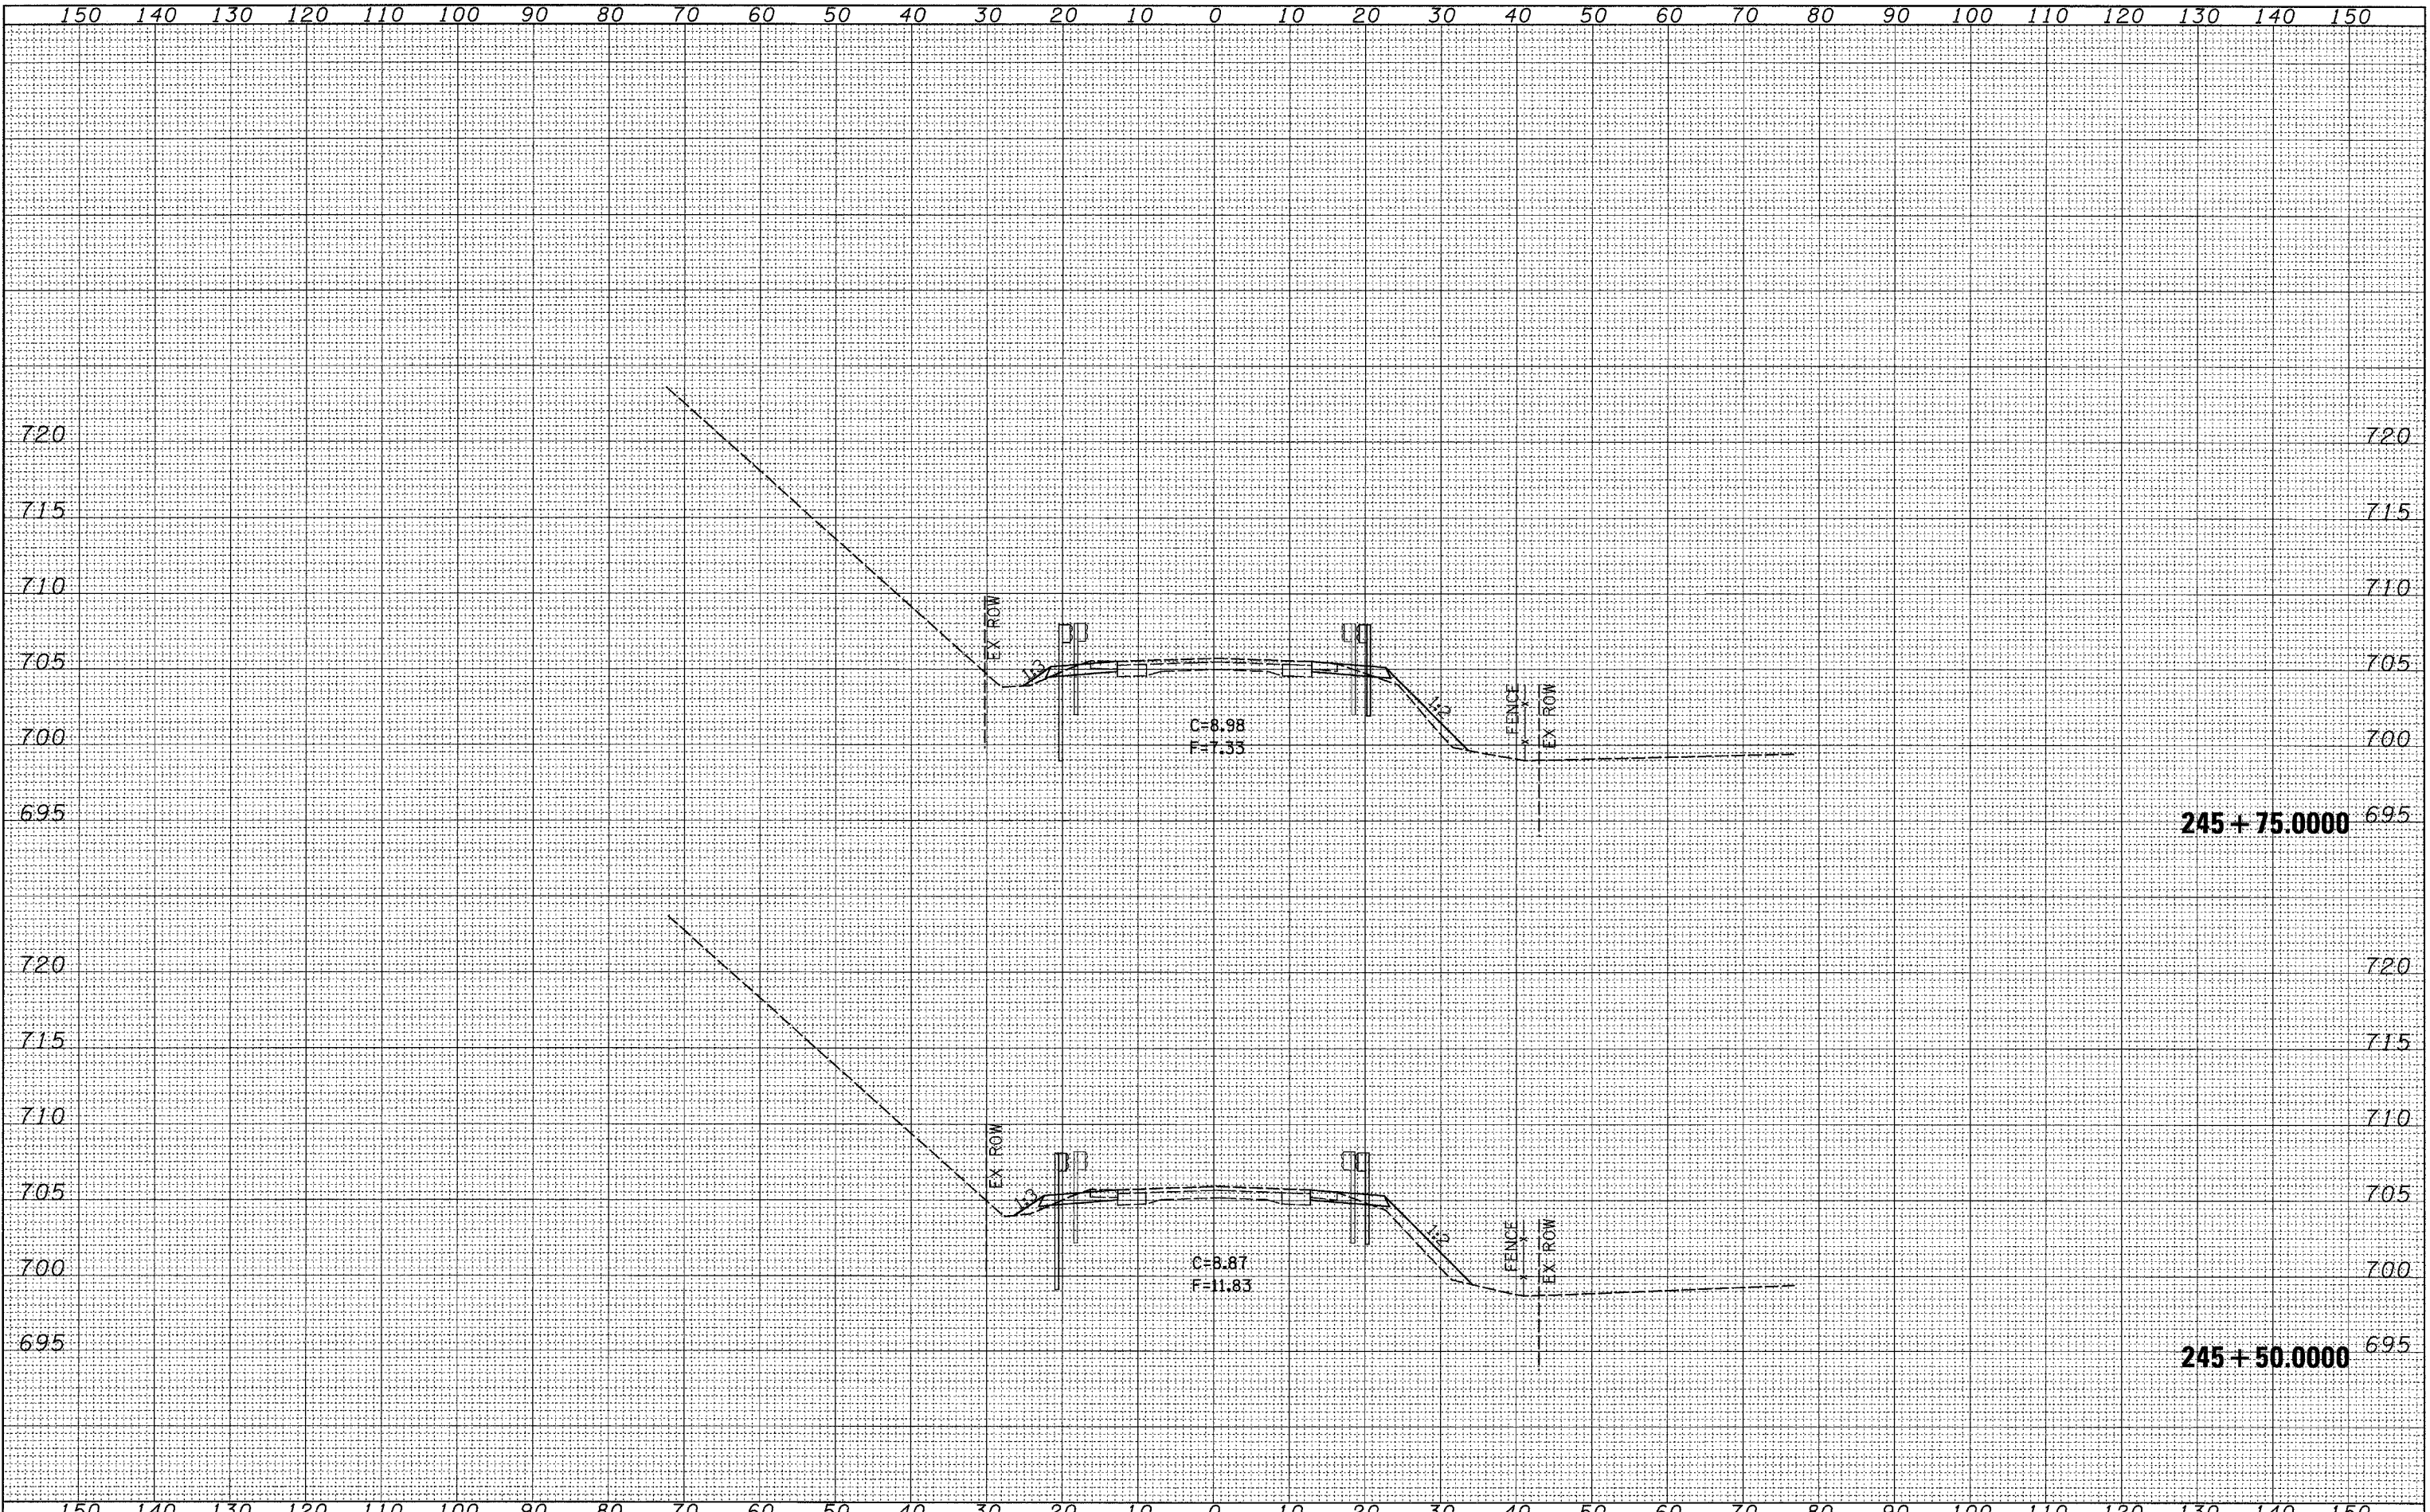

FILE NAME = c:\projects\p206907\d06907.xml.dgn

USER NAME = duncanfa
 PLOT SCALE = 10.0000' / IN.
 PLOT DATE = Wed Oct 24 13:19:31 2007

DESIGNED -	REVISED -
DRAWN -	REVISED -
CHECKED -	REVISED -
DATE -	REVISED -

**STATE OF ILLINOIS
DEPARTMENT OF TRANSPORTATION**

IL 40 CROSS SECTIONS

SCALE: SHEET NO. OF SHEETS STA. 245+50.0000 TO STA. 245+75.0000

F.A.P. RTE. 646	SECTION (5BR-1D)	COUNTY CARROLL	TOTAL SHEETS 52	SHEET NO. 40
FED. ROAD DIST. NO.		ILLINOIS FED. AID PROJECT		
		CONTRACT NO. 64D29		