


FINAL SURVEY
 SURVEYED BY _____ DATE _____
 PLOTTED BY _____
 NOTE BOOK NO. _____
 AREAS CHECKED _____

ORIGINAL SURVEY
 SURVEYED BY _____ DATE _____
 PLOTTED BY _____
 NOTE BOOK NO. _____
 AREAS CHECKED _____

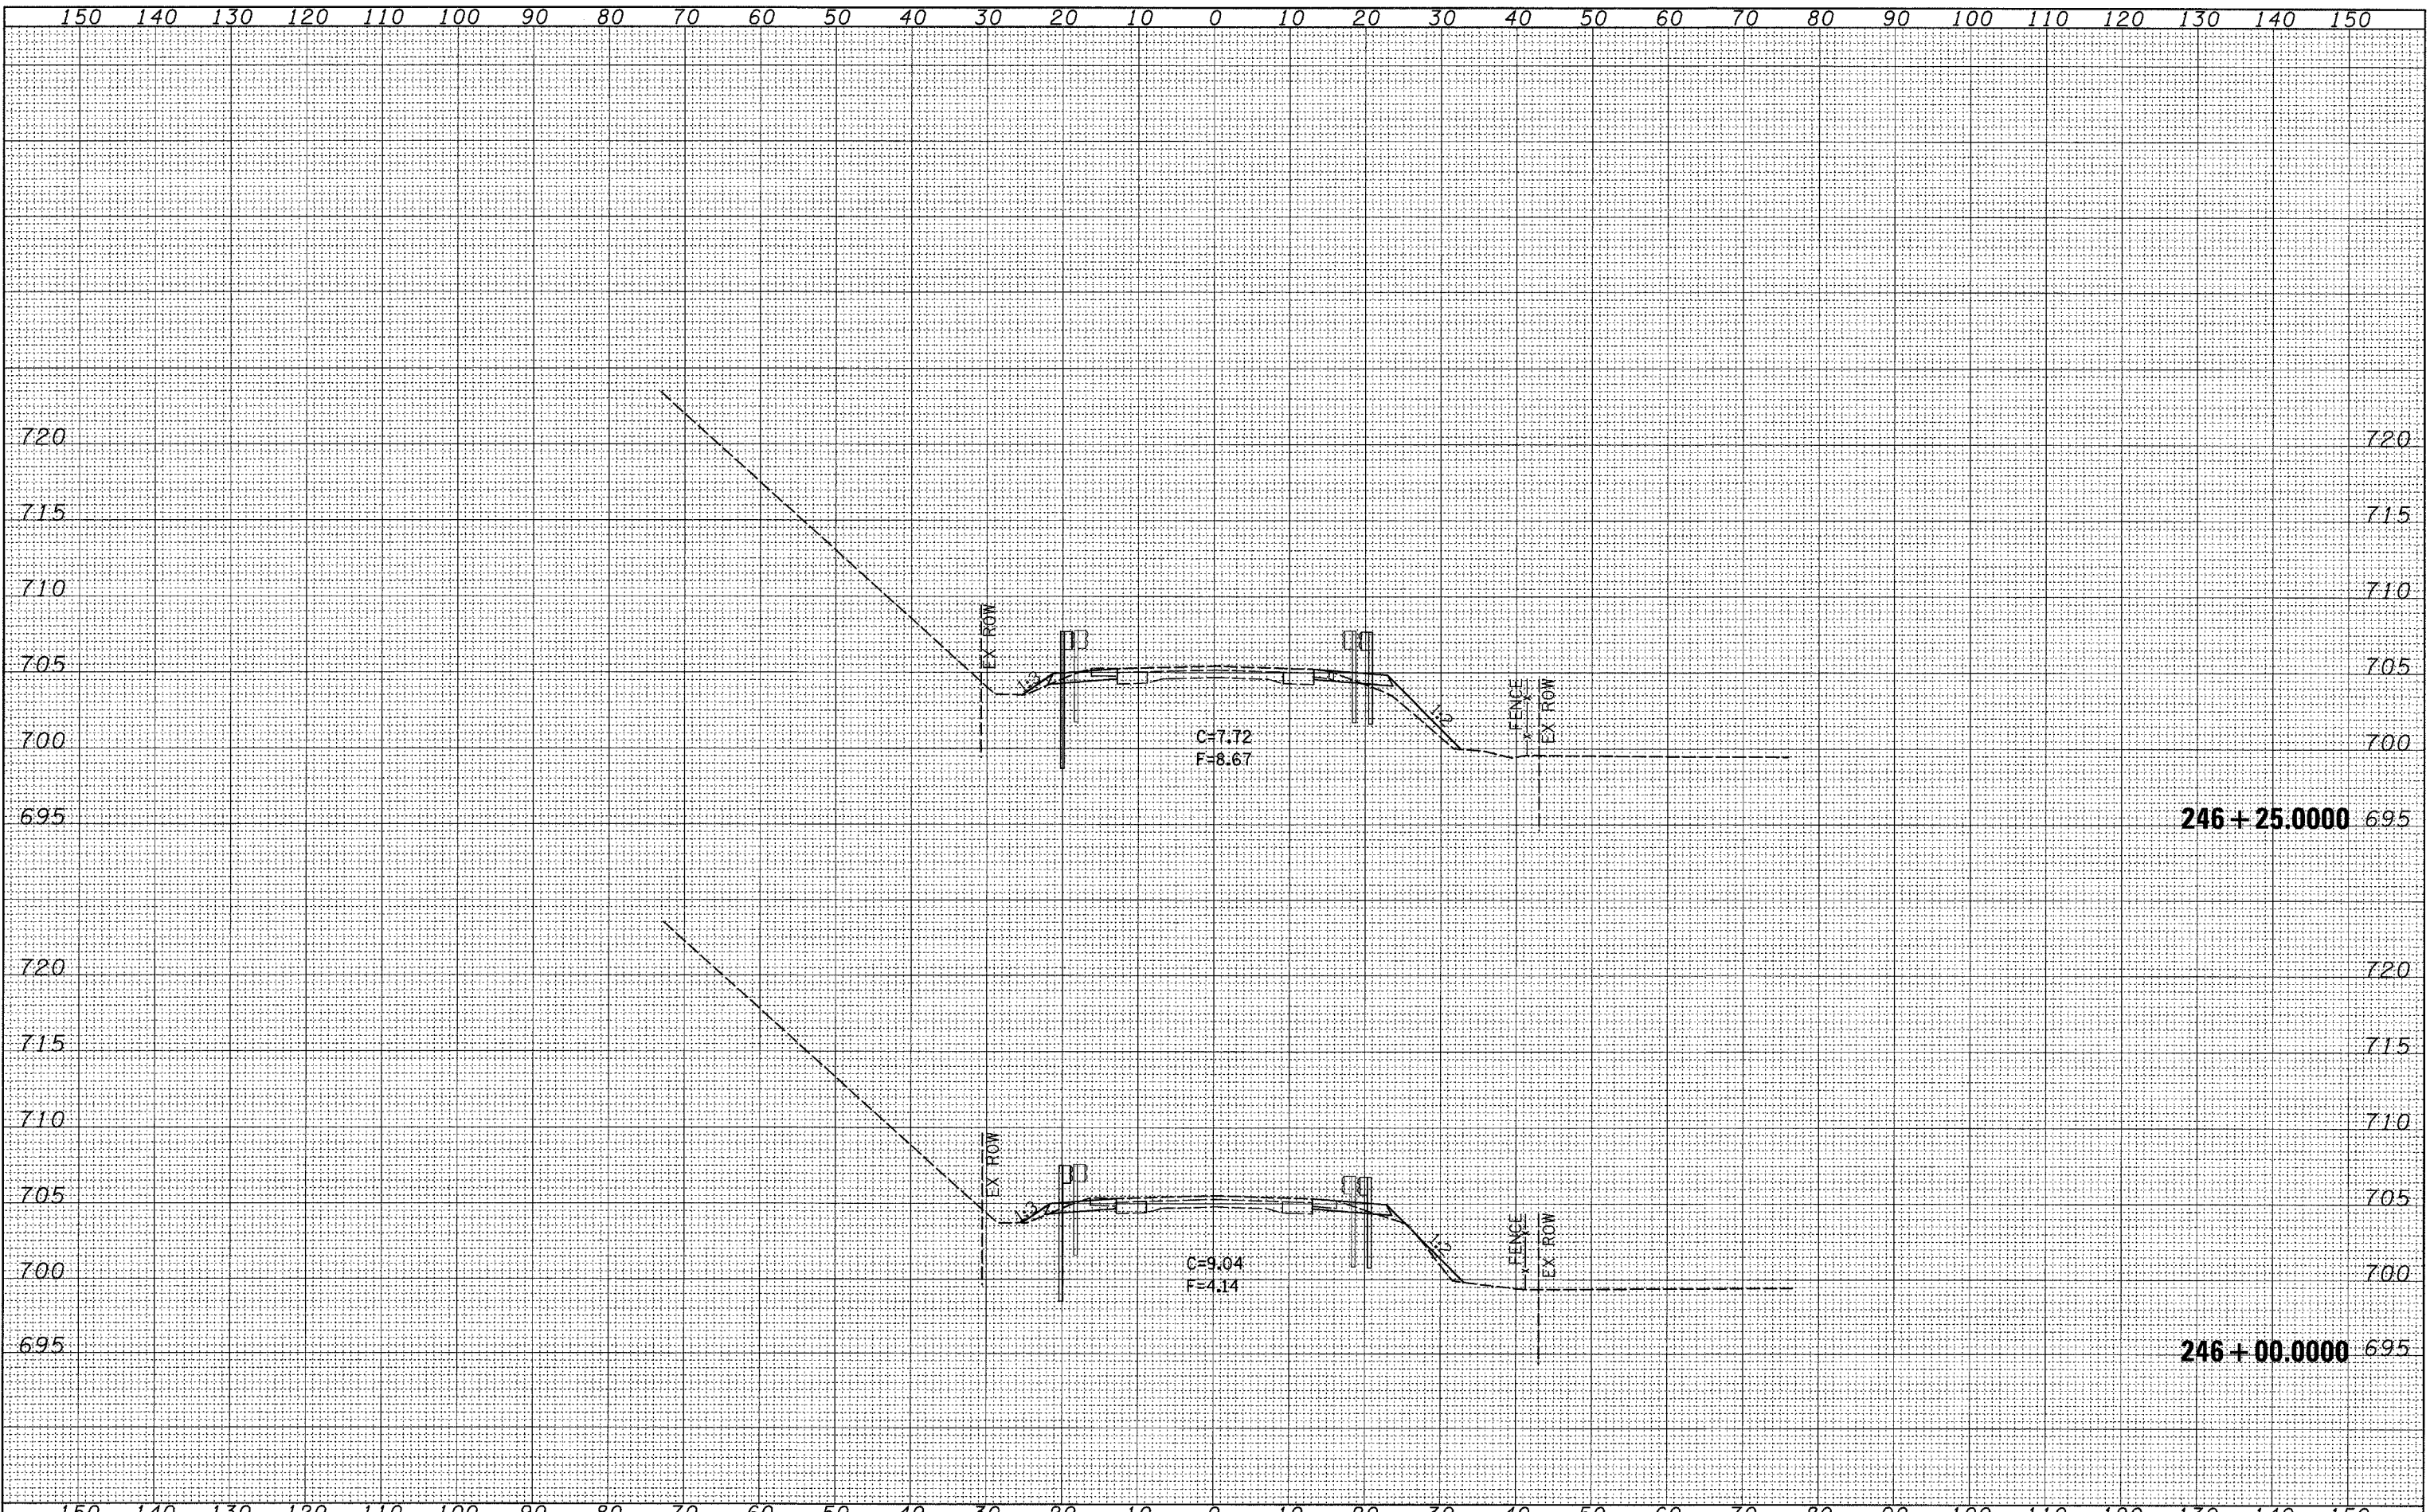

FILE NAME =
 c:\projects\p206907\d06907.xml.dgn

USER NAME = duncanfo	DESIGNED -	REVISED -
PLOT SCALE = 10.0000 / IN.	DRAWN -	REVISED -
PLOT DATE = Wed Oct 24 13:19:31 2007	CHECKED -	REVISED -
	DATE -	REVISED -

**STATE OF ILLINOIS
 DEPARTMENT OF TRANSPORTATION**

IL 40 CROSS SECTIONS

SCALE: _____ SHEET NO. _____ OF _____ SHEETS STA. 246+00.0000 TO STA. 246+25.0000

F.A.P. RTE. 646	SECTION (5BR-1)D	COUNTY CARROLL	TOTAL SHEETS 52	SHEET NO. 41
FED. ROAD DIST. NO. _____		ILLINOIS FED. AID PROJECT CONTRACT NO. 64D29		