


DATE: _____
 BY: _____
 SURVEYED: _____
 CHECKED: _____
 FINAL SURVEY: _____
 NOTE BOOK NO.: _____
 TEMPLATES: _____
 AREAS CHECKED: _____

DATE: _____
 BY: _____
 SURVEYED: _____
 CHECKED: _____
 ORIGINAL SURVEY: _____
 NOTE BOOK NO.: _____
 TEMPLATES: _____
 AREAS CHECKED: _____

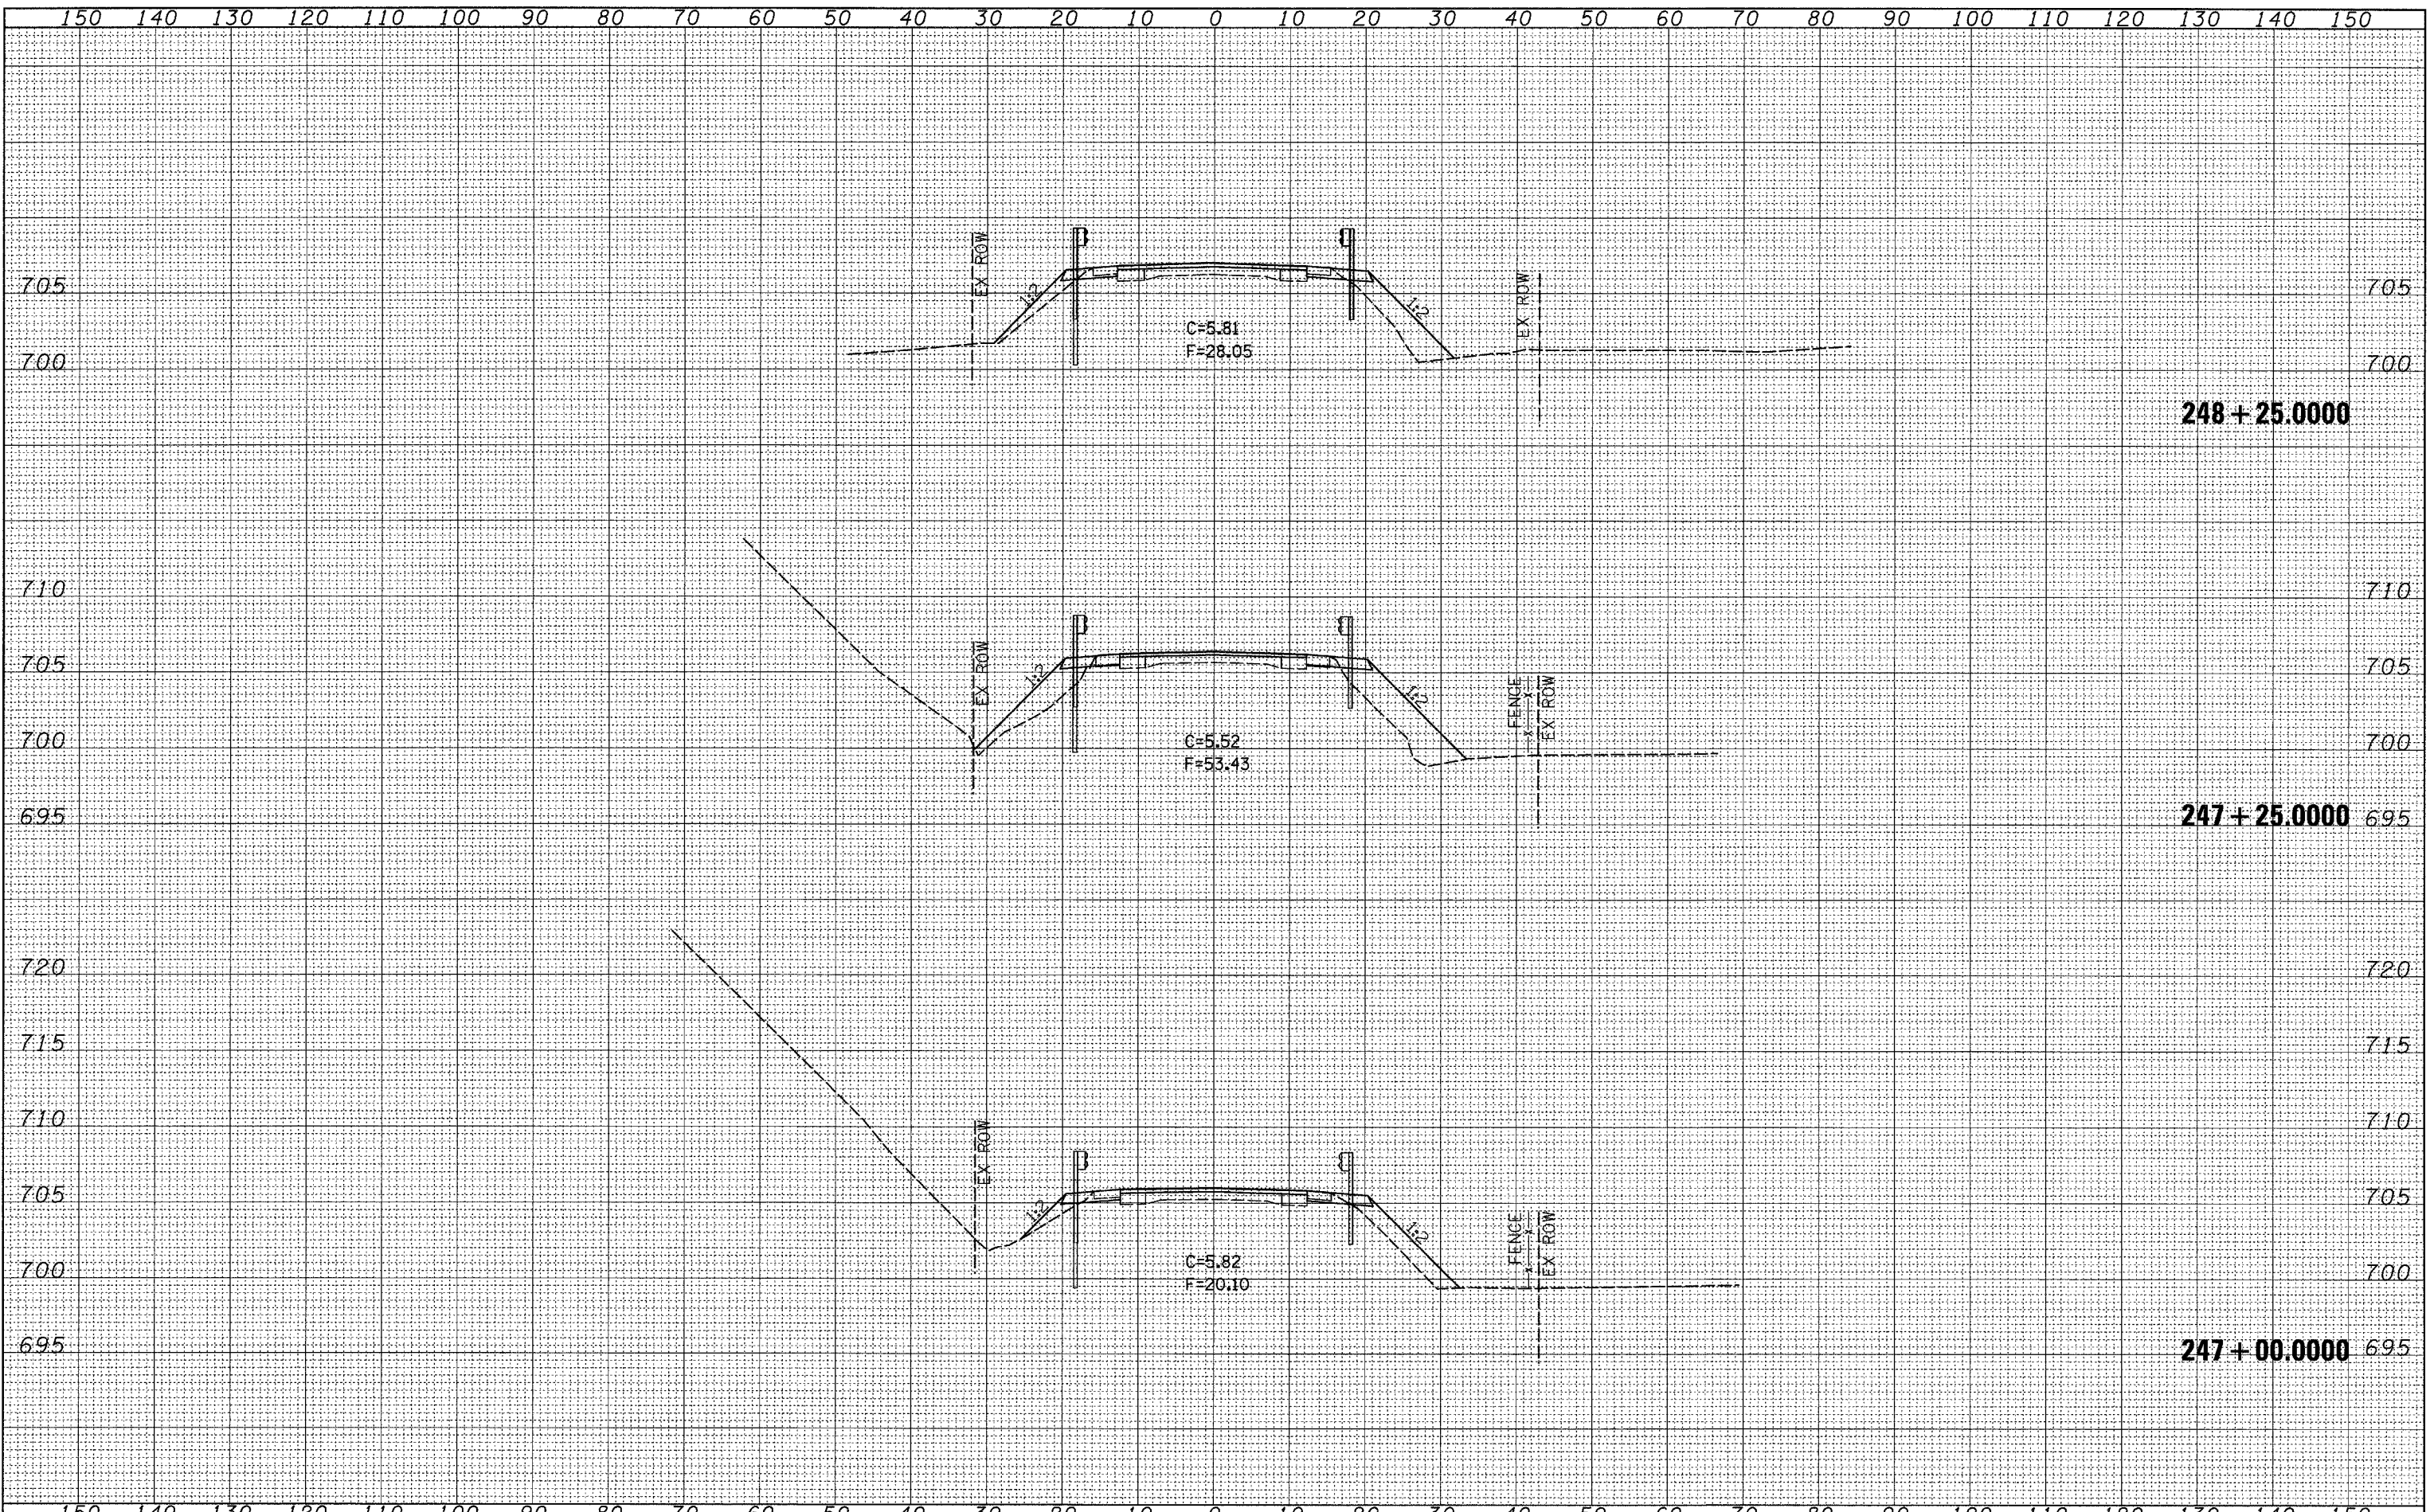

FILE NAME = c:\projects\p206907\q06907.xml.dgn

USER NAME = dunoanfe	DESIGNED -	REVISED -
	DRAWN -	REVISED -
PLOT SCALE = 10.0000' / IN.	CHECKED -	REVISED -
PLOT DATE = Wed Oct 24 13:19:31 2007	DATE -	REVISED -

**STATE OF ILLINOIS
 DEPARTMENT OF TRANSPORTATION**

IL 40 CROSS SECTIONS

SCALE: _____ SHEET NO. _____ OF _____ SHEETS STA. 247+00.0000 TO STA. 248+25.0000

F.A.P. RTE. 646	SECTION (5BR-1)D	COUNTY CARROLL	TOTAL SHEETS 52	SHEET NO. 43
FED. ROAD DIST. NO.		ILLINOIS FED. AID PROJECT		