
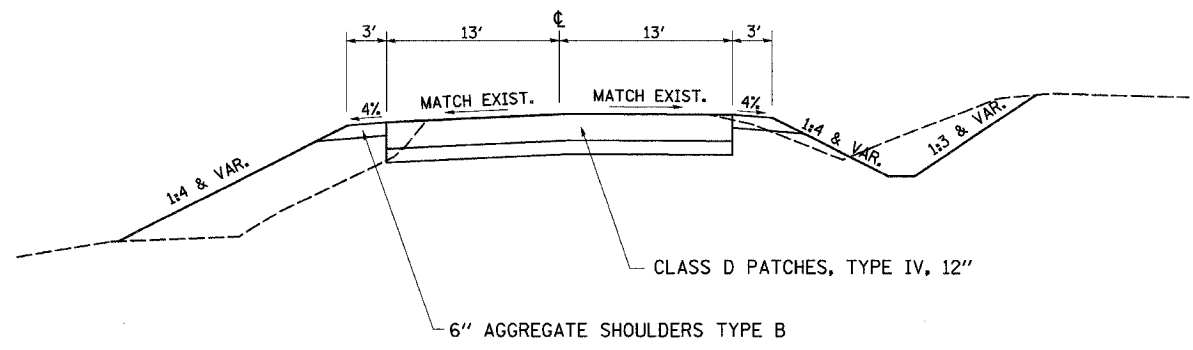


F.A.P. RTE.	SECTION	COUNTY	TOTAL SHEETS	SHEET NO.
642	11T	CARROLL	79	9
STA.		TO STA.		
FED. ROAD DIST. NO.		ILLINOIS	FED. AID PROJECT	

# TYPICAL SECTIONS

STA. 825+50.00 TO STA. 826+40.82  
 STA. 826+92.66 TO STA. 827+50.00  
 STA. 842+00.00 TO STA. 842+76.81  
 STA. 843+32.38 TO STA. 844+00.00

STA. 826+40.82 TO STA. 826+92.66  
 STA. 842+76.01 TO STA. 843+32.38

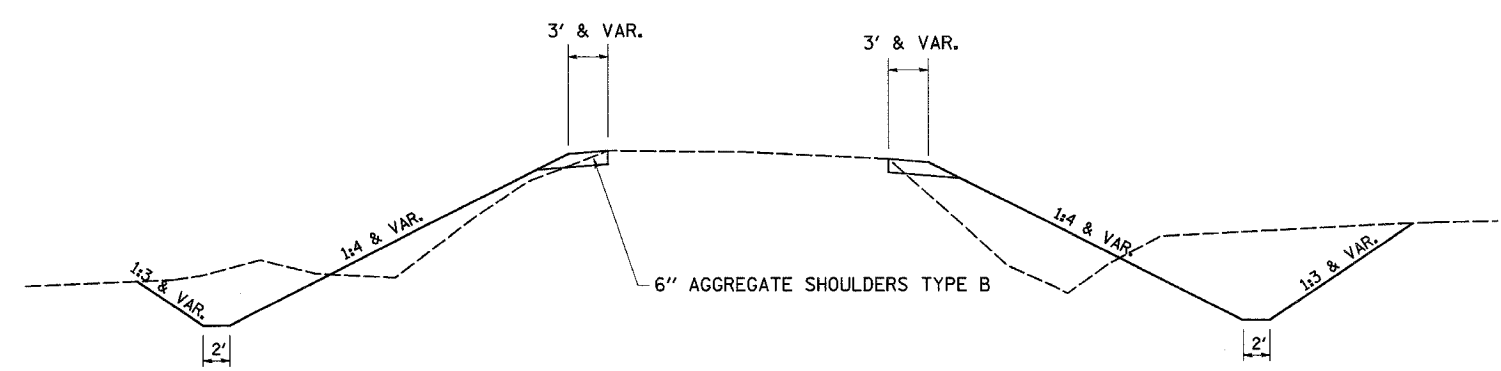

PLOT DATE = Thu Oct 11 08:54:22 2007  
 PLOT SCALE = 40:1  
 PLOT FILE = 49:5953 / IN

REVISIONS	
NAME	DATE

ILLINOIS DEPARTMENT OF TRANSPORTATION

SCALE: VERT. \_\_\_\_\_  
 HORIZ. \_\_\_\_\_

DATE \_\_\_\_\_

DRAWN BY \_\_\_\_\_  
 CHECKED BY \_\_\_\_\_