


F.A.P. RTE.	SECTION	COUNTY	TOTAL SHEETS	SHEET NO.
642	11T	CARROLL	79	38
STA.		TO STA.		
FED. ROAD DIST. NO.		ILLINOIS FED. AID PROJECT		

STAGE 3 STA 813+61

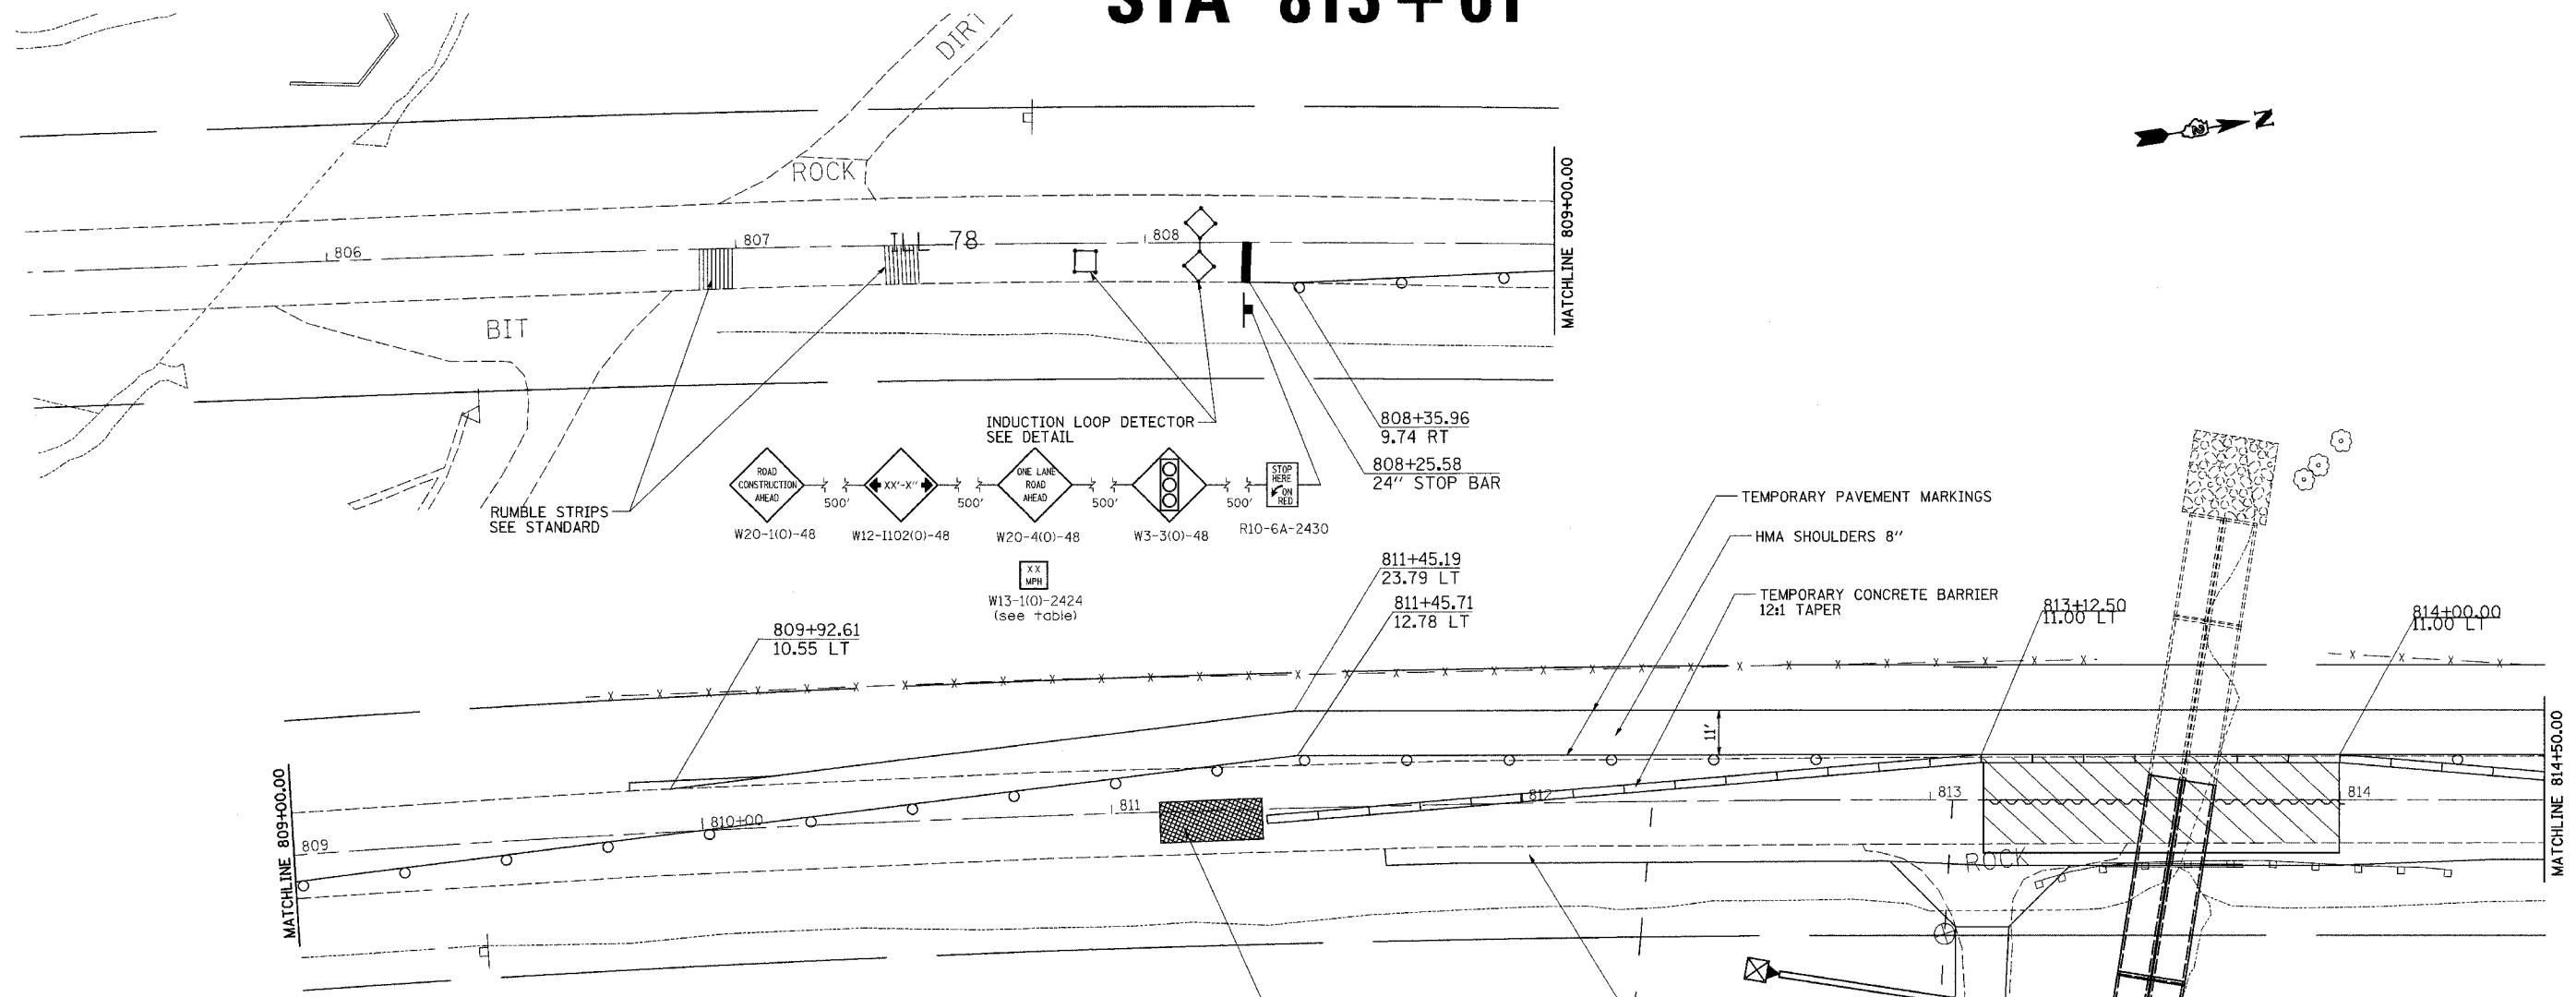

STAGE 3 NOTES

1. USE STANDARD 701321 FOR CULVERT WORK.
2. CONSTRUCT UPSTREAM SECTIONS OF CULVERTS INCLUDING END SECTIONS, RIP-RAP, AND EARTH WORK.
3. COMPLETE CONSTRUCTION OF FULL WIDTH HMA SHOULDERS IN AREAS OF GUARDRAIL REMOVAL.

	= WORK ZONE
	= TYPE III BARRICADE WITH FLASHING LIGHTS
	= SIGN
	= BARRICADE, OR DRUM WITH STEADY BURNING LIGHTS
	= INDUCTION LOOP DETECTOR
	= TRAFFIC SIGNAL
	= TEMPORARY RUMBLE STRIPS

REVISIONS	
NAME	DATE

ILLINOIS DEPARTMENT OF TRANSPORTATION

SCALE: VERT. / HORIZ.

DATE

DRAWN BY

CHECKED BY

STAGING PLAN SHEETS

PLOT DATE = Wed Oct 18 15:26:48 2007
 FILE NAME = c:\pvc\jacob\2007\64D82\11T\813+61.dgn
 PLOT SCALE = 20.00000 / 1" = 100'-0"
 USER NAME = c:\pvc\jacob