


PLOT DATE = Thu Oct 11 06:05:48 2007
 FILE NAME = s:\projects\2006\682\682.dwg
 PLOT SCALE = 1/8" = 1' IN
 USER NAME = cshambur

ORIGINAL SURVEY BY DATE
 SURVEYED SURVEY BY DATE
 NOTE BOOK TEMPLATE AREAS CHECKED

FINAL SURVEY BY DATE
 SURVEYED SURVEY BY DATE
 NOTE BOOK TEMPLATE AREAS CHECKED

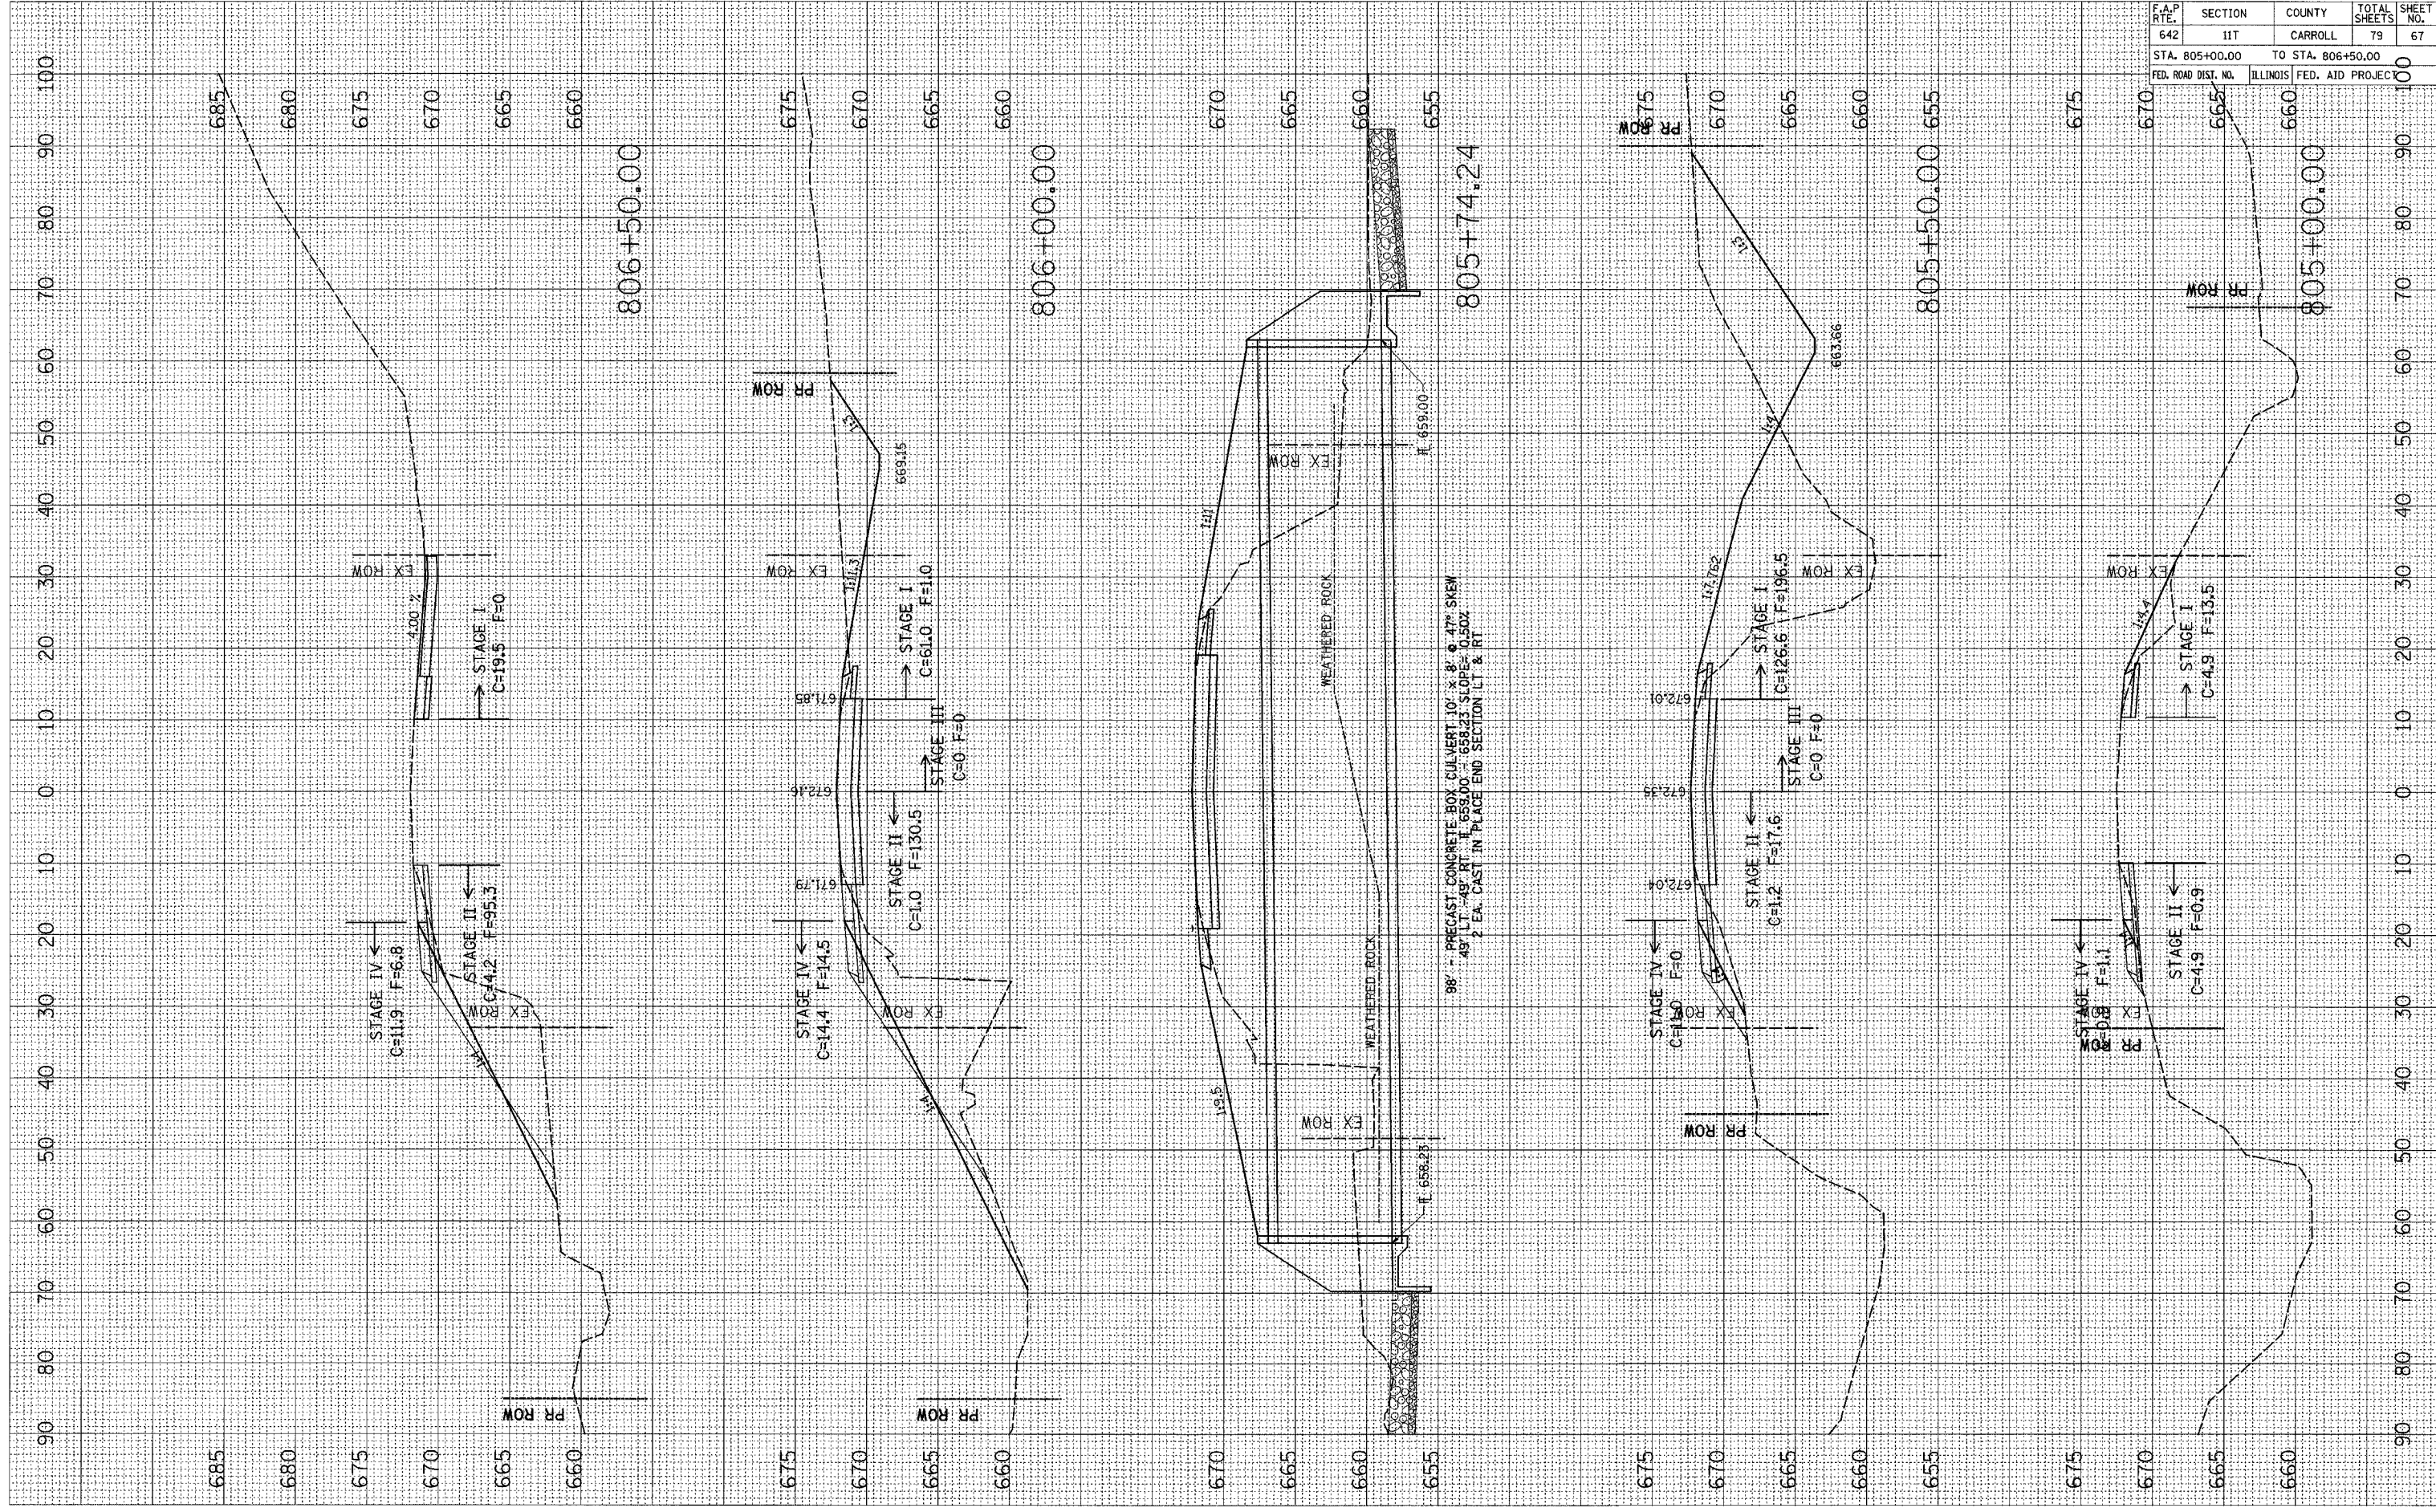

| F.A.P. RTE. | SECTION | COUNTY | TOTAL SHEETS | SHEET NO. |
|--|---------|---------|--------------|-----------|
| 642 | IIT | CARROLL | 79 | 67 |
| STA. 805+00.00 TO STA. 806+50.00 | | | | |
| FED. ROAD DIST. NO. ILLINOIS FED. AID PROJEC | | | | |