



F.A.I. RTE.	SECTION	COUNTY	TOTAL SHEETS	SHEET NO.
80	(50-5) HBK-2	LASALLE	331	20
STA.		TO STA.		
FED. ROAD DIST. NO.		ILLINOIS FED. AID PROJECT		

RAMP A

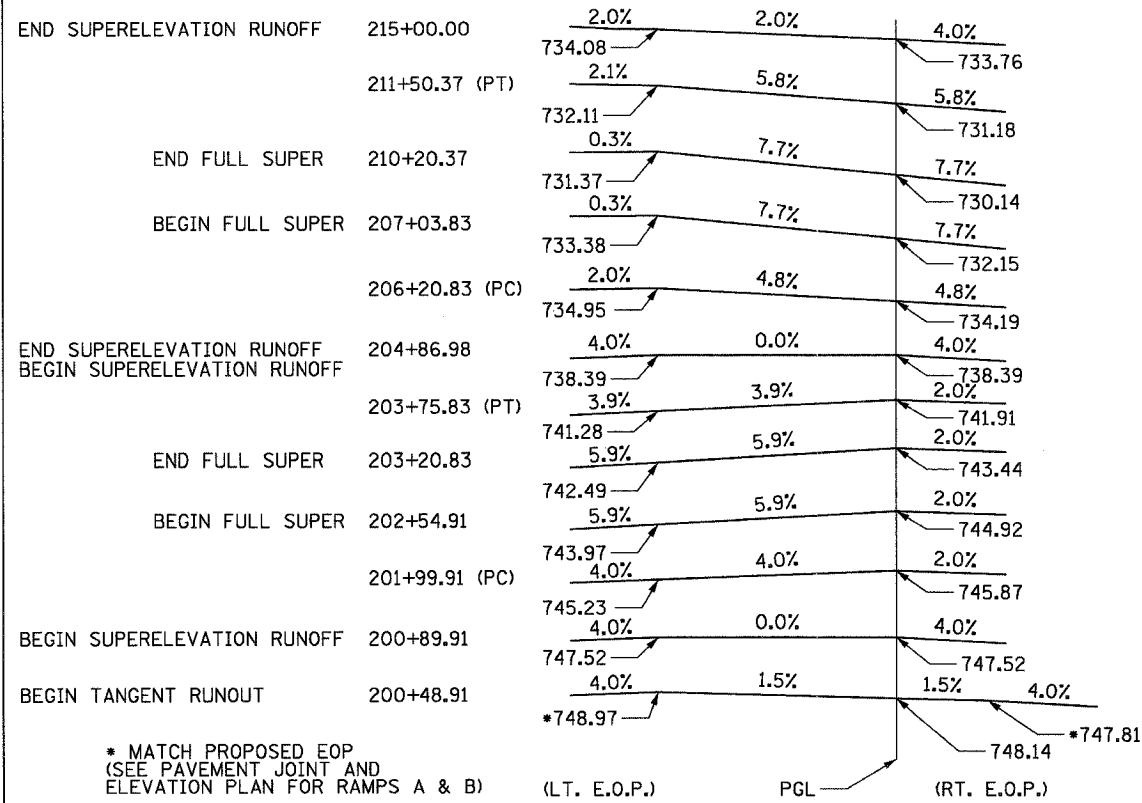


RAMP B

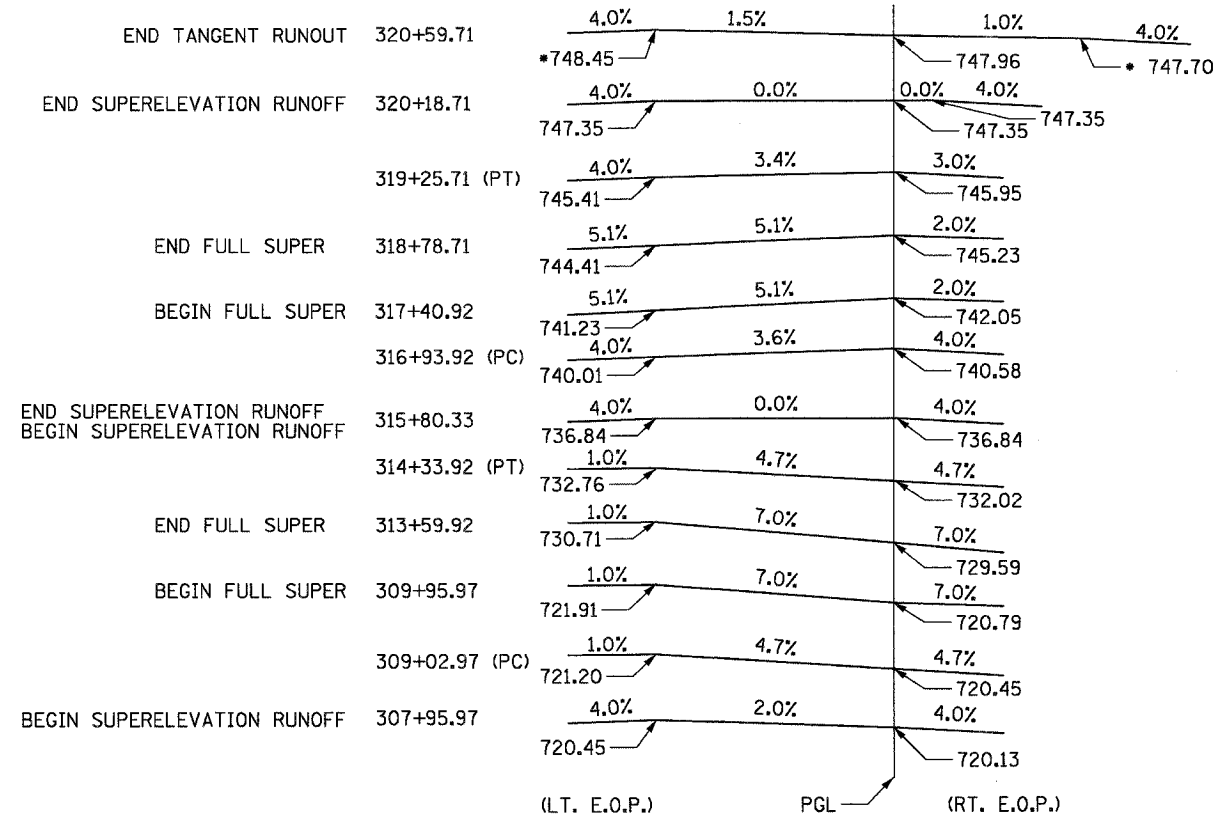


\* MATCH PROPOSED EOP (SEE PAVEMENT JOINT AND ELEVATION PLAN FOR RAMPS A & B)

RAMP C

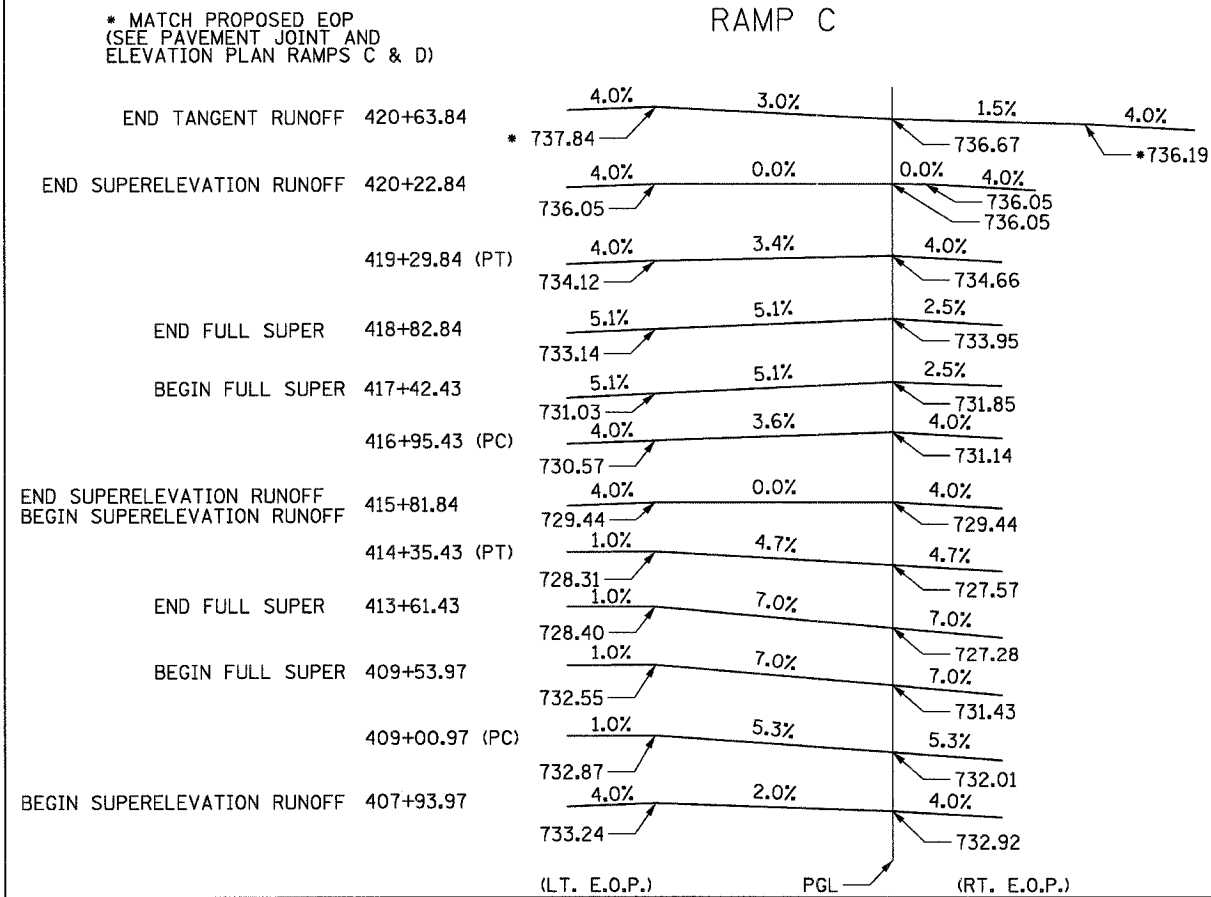

RAMP D

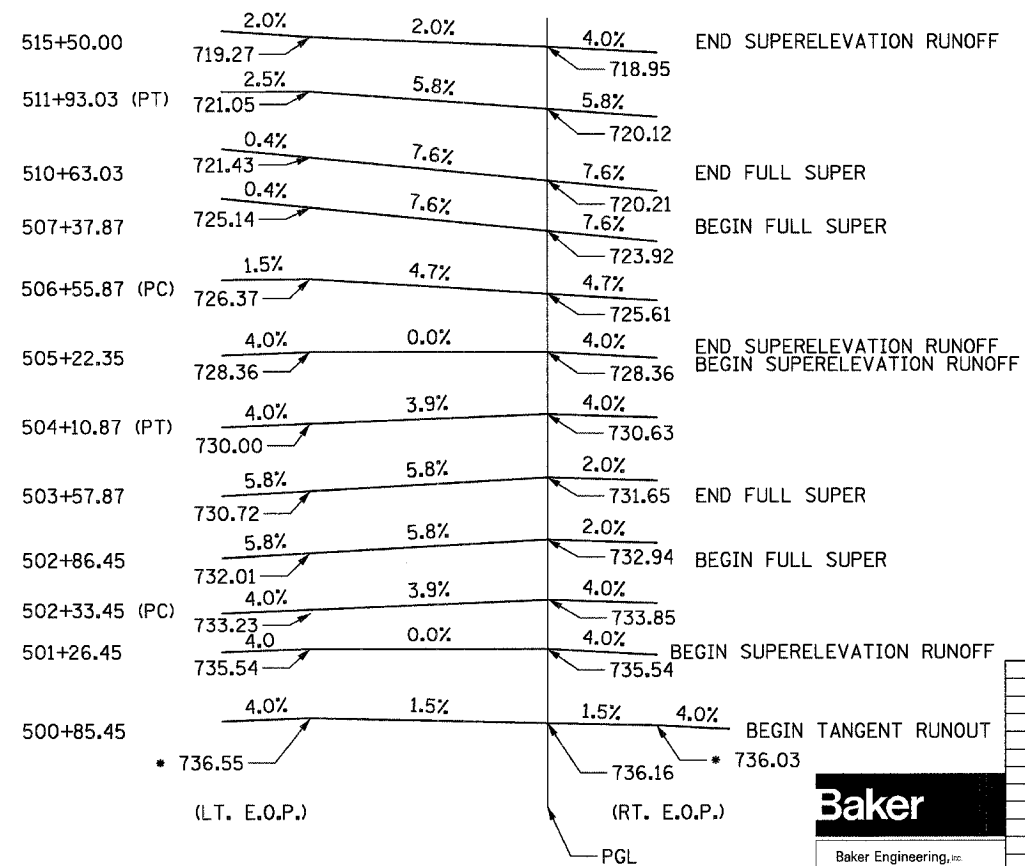

\* MATCH PROPOSED EOP (SEE PAVEMENT JOINT AND ELEVATION PLAN RAMPS C & D)

REVISIONS	
NAME	DATE

ILLINOIS DEPARTMENT OF TRANSPORTATION  
**SUPERELEVATION TRANSITION  
 DETAILS**  
 MARSEILLES ROAD RAMPS A, B, C & D

SCALE: NTS  
 DATE: 11/02/07  
 DRAWN BY: KM  
 CHECKED BY: SE



Baker Engineering, Inc.