



F.A.I. RTE.	SECTION	COUNTY	TOTAL SHEETS	SHEET NO.
80	(50-5) HBK-2	LASALLE	331	33
STA. 105+00.00 TO STA. 117+00.00				
FED. ROAD DIST. NO.			ILLINOIS FED. AID PROJECT	

DATE	BY
DATE	BY
DATE	BY

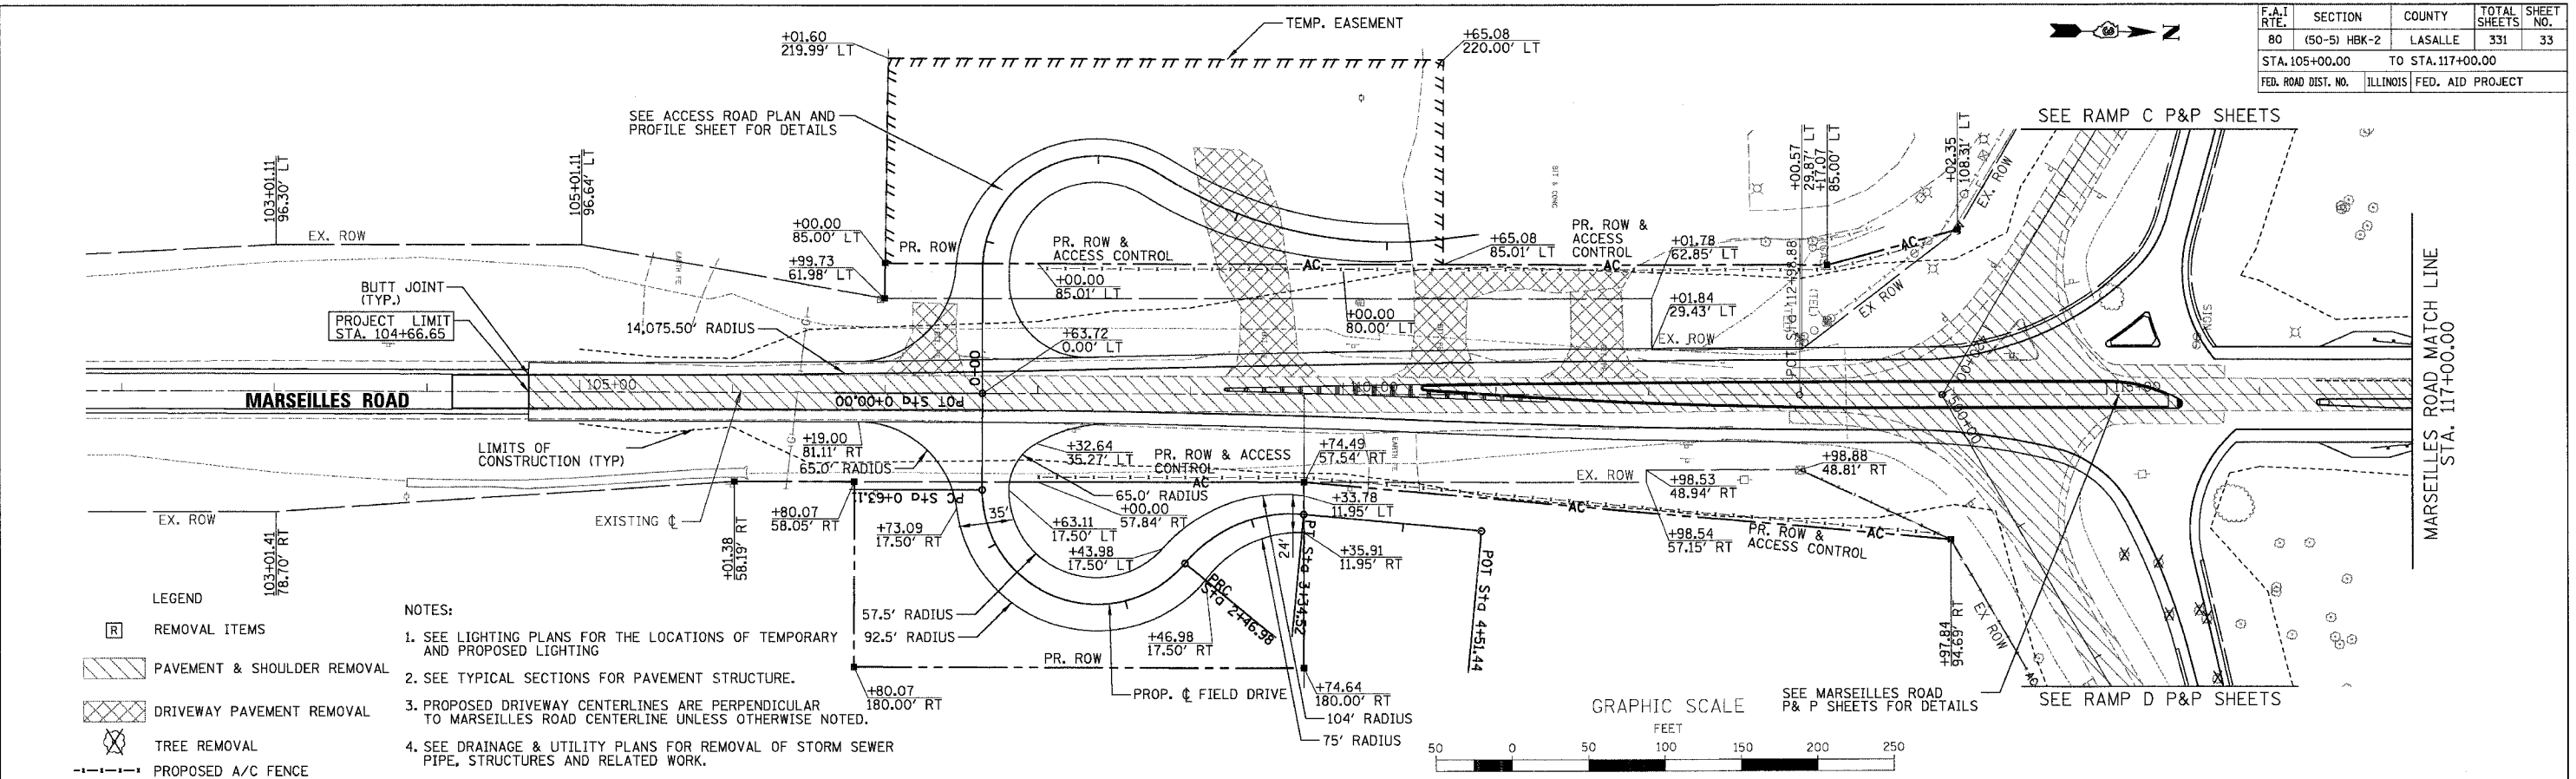

DATE	BY
DATE	BY
DATE	BY

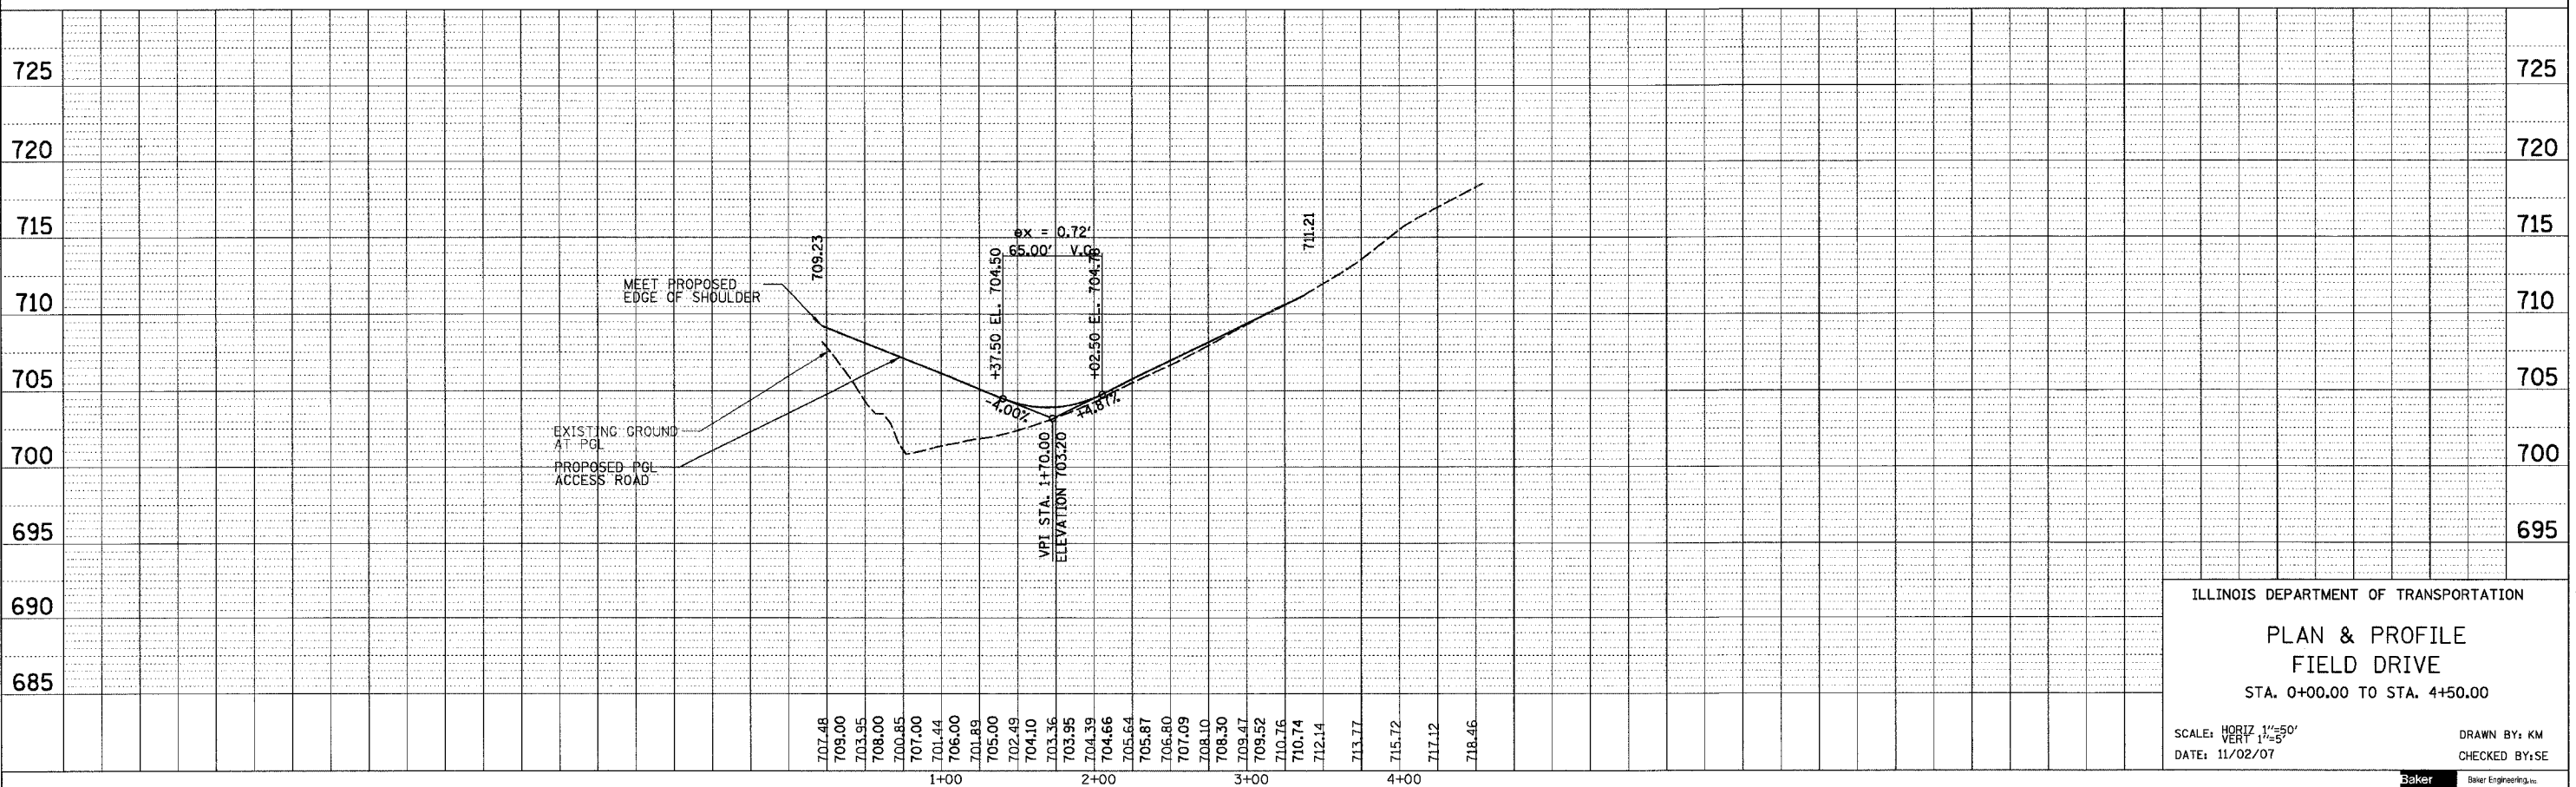

ILLINOIS DEPARTMENT OF TRANSPORTATION

**PLAN & PROFILE
FIELD DRIVE**
 STA. 0+00.00 TO STA. 4+50.00

SCALE: HORIZ 1"=50'
 VERT 1"=5'

DATE: 11/02/07

DRAWN BY: KM
 CHECKED BY: SE

