



F.A.I. RTE.	SECTION	COUNTY	TOTAL SHEETS	SHEET NO.
80	(50-5) HBK-2	LASALLE	331	49
STA. 105+00.00 TO STA. 127+00.00				
FED. ROAD DIST. NO.		ILLINOIS	FED. AID PROJECT	

LEGEND

- DRUMS WITH BI-DIRECTIONAL STEADY BURN LIGHTS @ 50' CENTERS, 25' CENTERS ALONG TAPERS AND 12' CENTERS ALONG RADIUS RETURNS
- TRAFFIC DIRECTION
- DOUBLE VERTICAL PANELS (BACK TO BACK) WITH BI-DIRECTIONAL STEADY BURNING LIGHTS
- TYPE III BARRICADES WITH FLASHING LIGHTS
- WORK ZONE
- TEMPORARY PAVEMENT
- ARROW BOARD
- TEMP. CONCRETE BARRIER

NOTES:

1. STANDARD 701321-08 TO BE UTILIZED IN STAGES 1A & 1B.
2. ALL MAINTENANCE OF TRAFFIC SIGNS USED IN STAGE 1A TO REMAIN FOR STAGE 1B ALONG MARSEILLES ROAD.
3. SEE TEMPORARY TRAFFIC SIGNAL INSTALLATION PLAN STAGE 1A FOR DETAILS
ALL EXISTING RAMP STOP SIGNS SHOULD BE REMOVED OR COVERED WHEN TEMPORARY TRAFFIC SIGNALS ARE IN OPERATION.
4. ALL SIGNS SHALL BE POST OR SKID MOUNTED.
5. REMOVE ALL CONFLICTING PAVEMENT MARKINGS. USE HYDROBLASTING METHODS TO REMOVE PAVEMENT MARKINGS ON THE INTERSTATE.

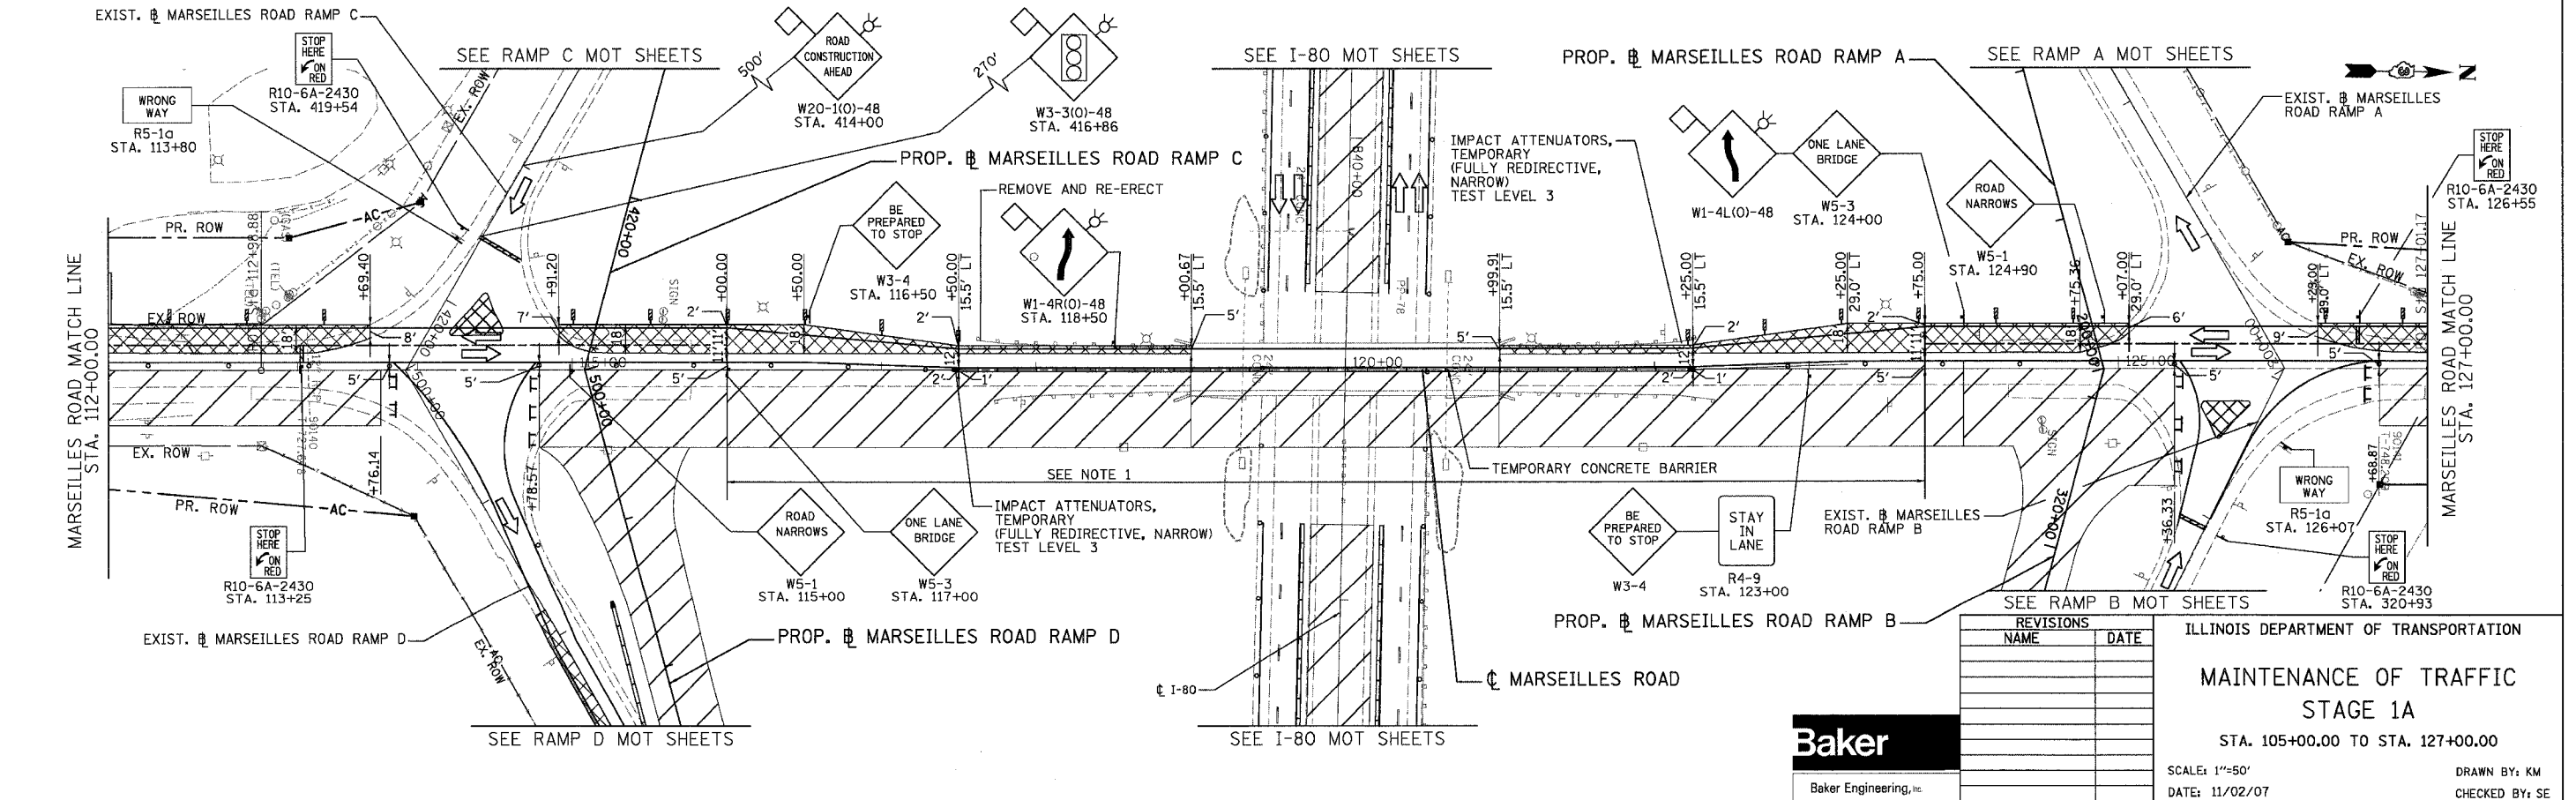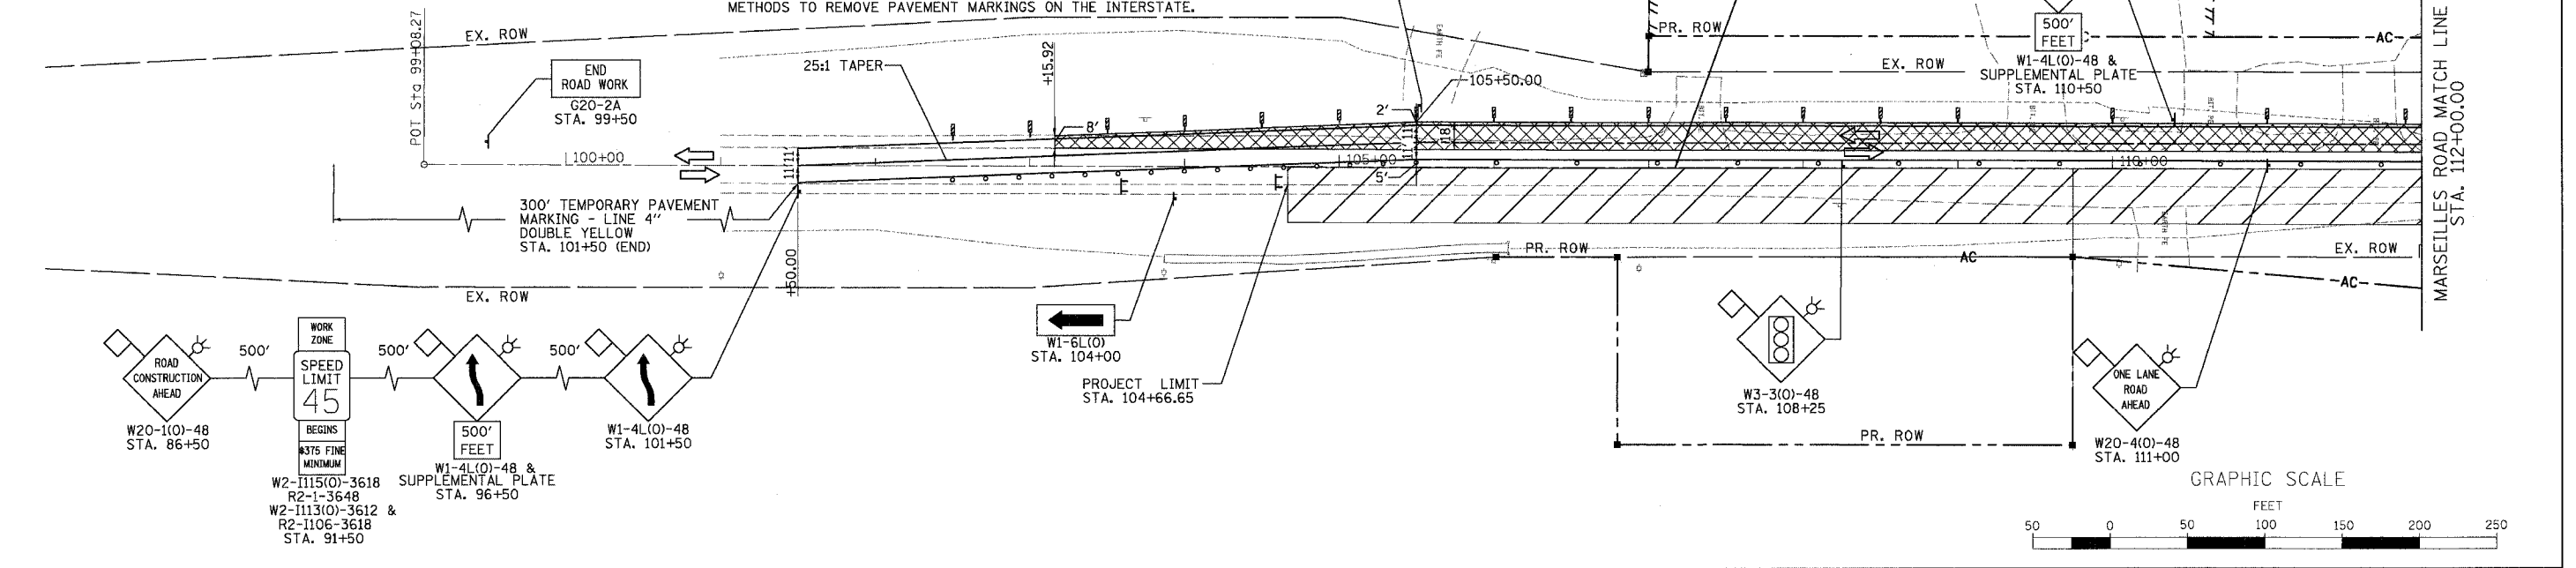

REVISIONS	
NAME	DATE

Baker
Baker Engineering, Inc.

ILLINOIS DEPARTMENT OF TRANSPORTATION
MAINTENANCE OF TRAFFIC
STAGE 1A
STA. 105+00.00 TO STA. 127+00.00
SCALE: 1"=50'
DATE: 11/02/07
DRAWN BY: KM
CHECKED BY: SE