
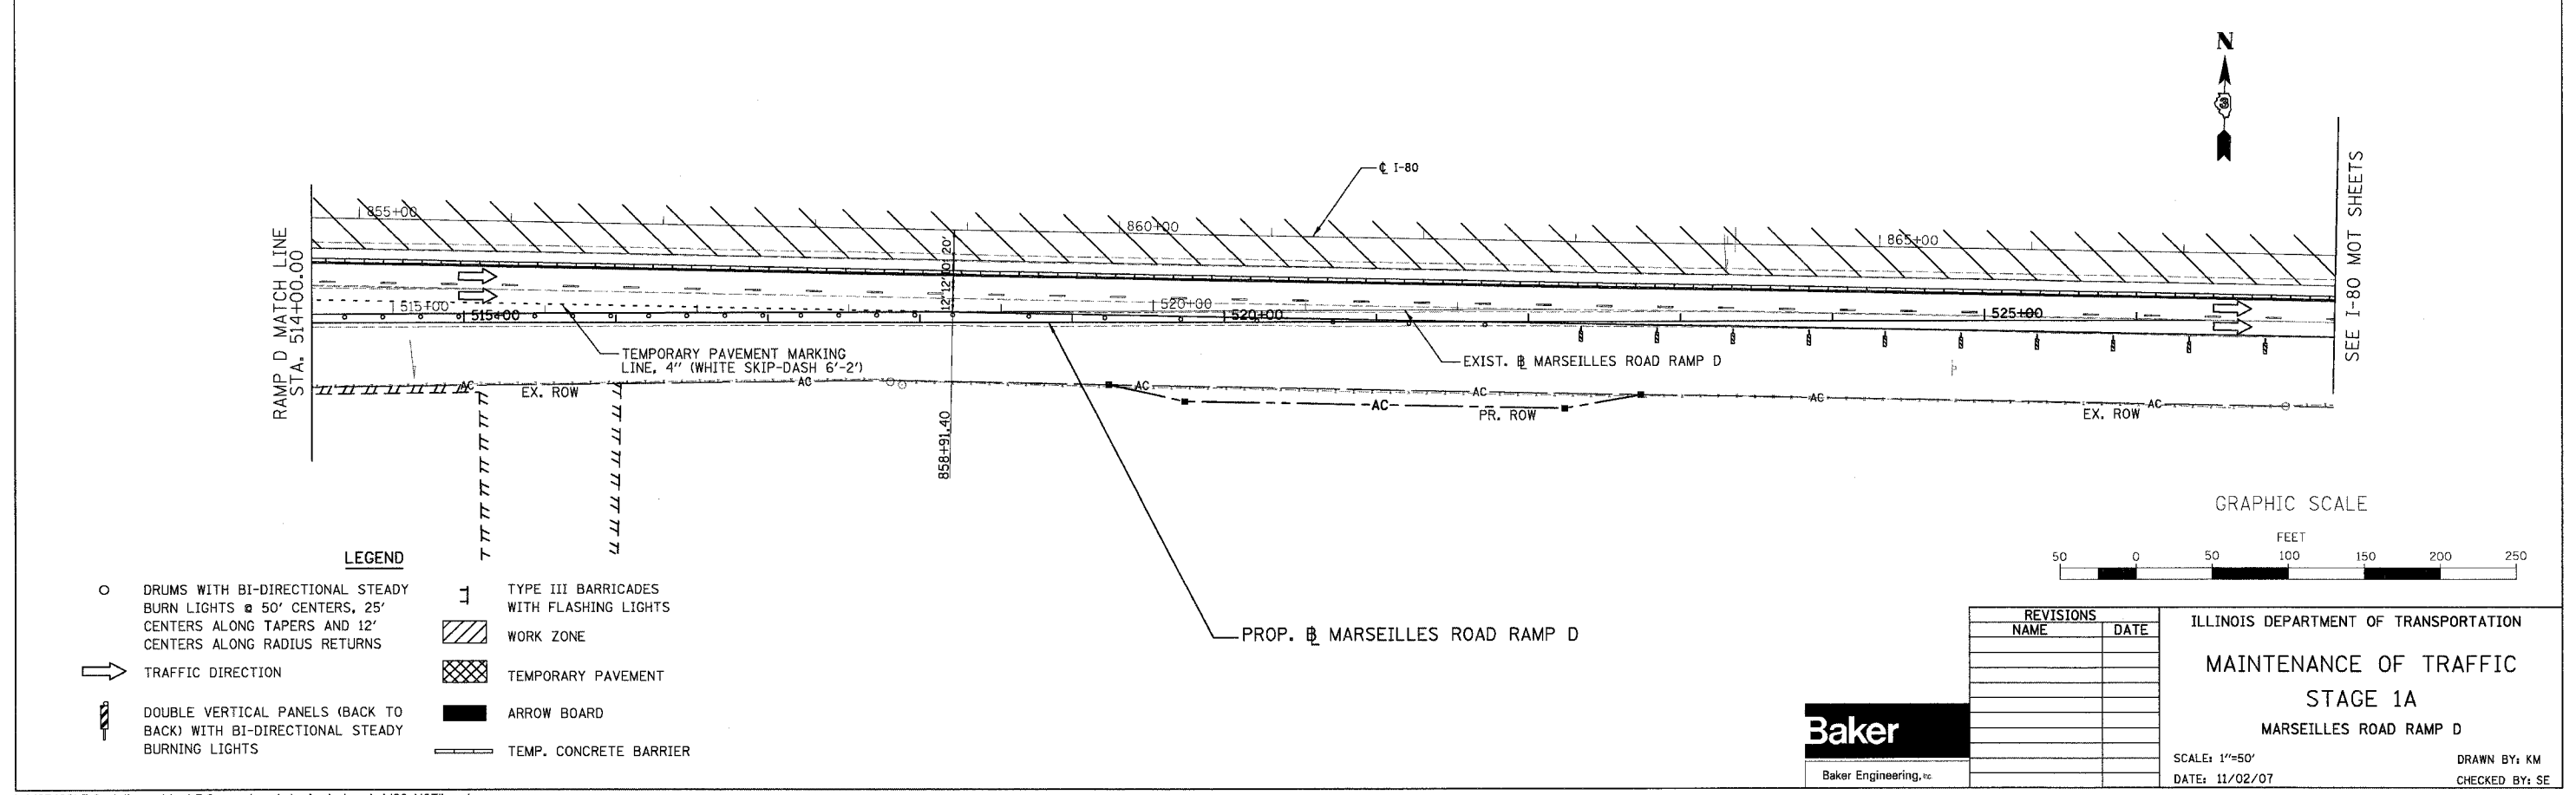



F.A.I. SECTION	COUNTY	TOTAL SHEETS	SHEET NO.
80 (50-5) HBK-2	LASALLE	331	52
STA. 500+00.00 TO STA. 514+00.00			
FED. ROAD DIST. NO. ILLINOIS FED. AID PROJECT			

NOTE:
SEE SEQUENCE OF CONSTRUCTION STAGE 1A FOR DETAILS

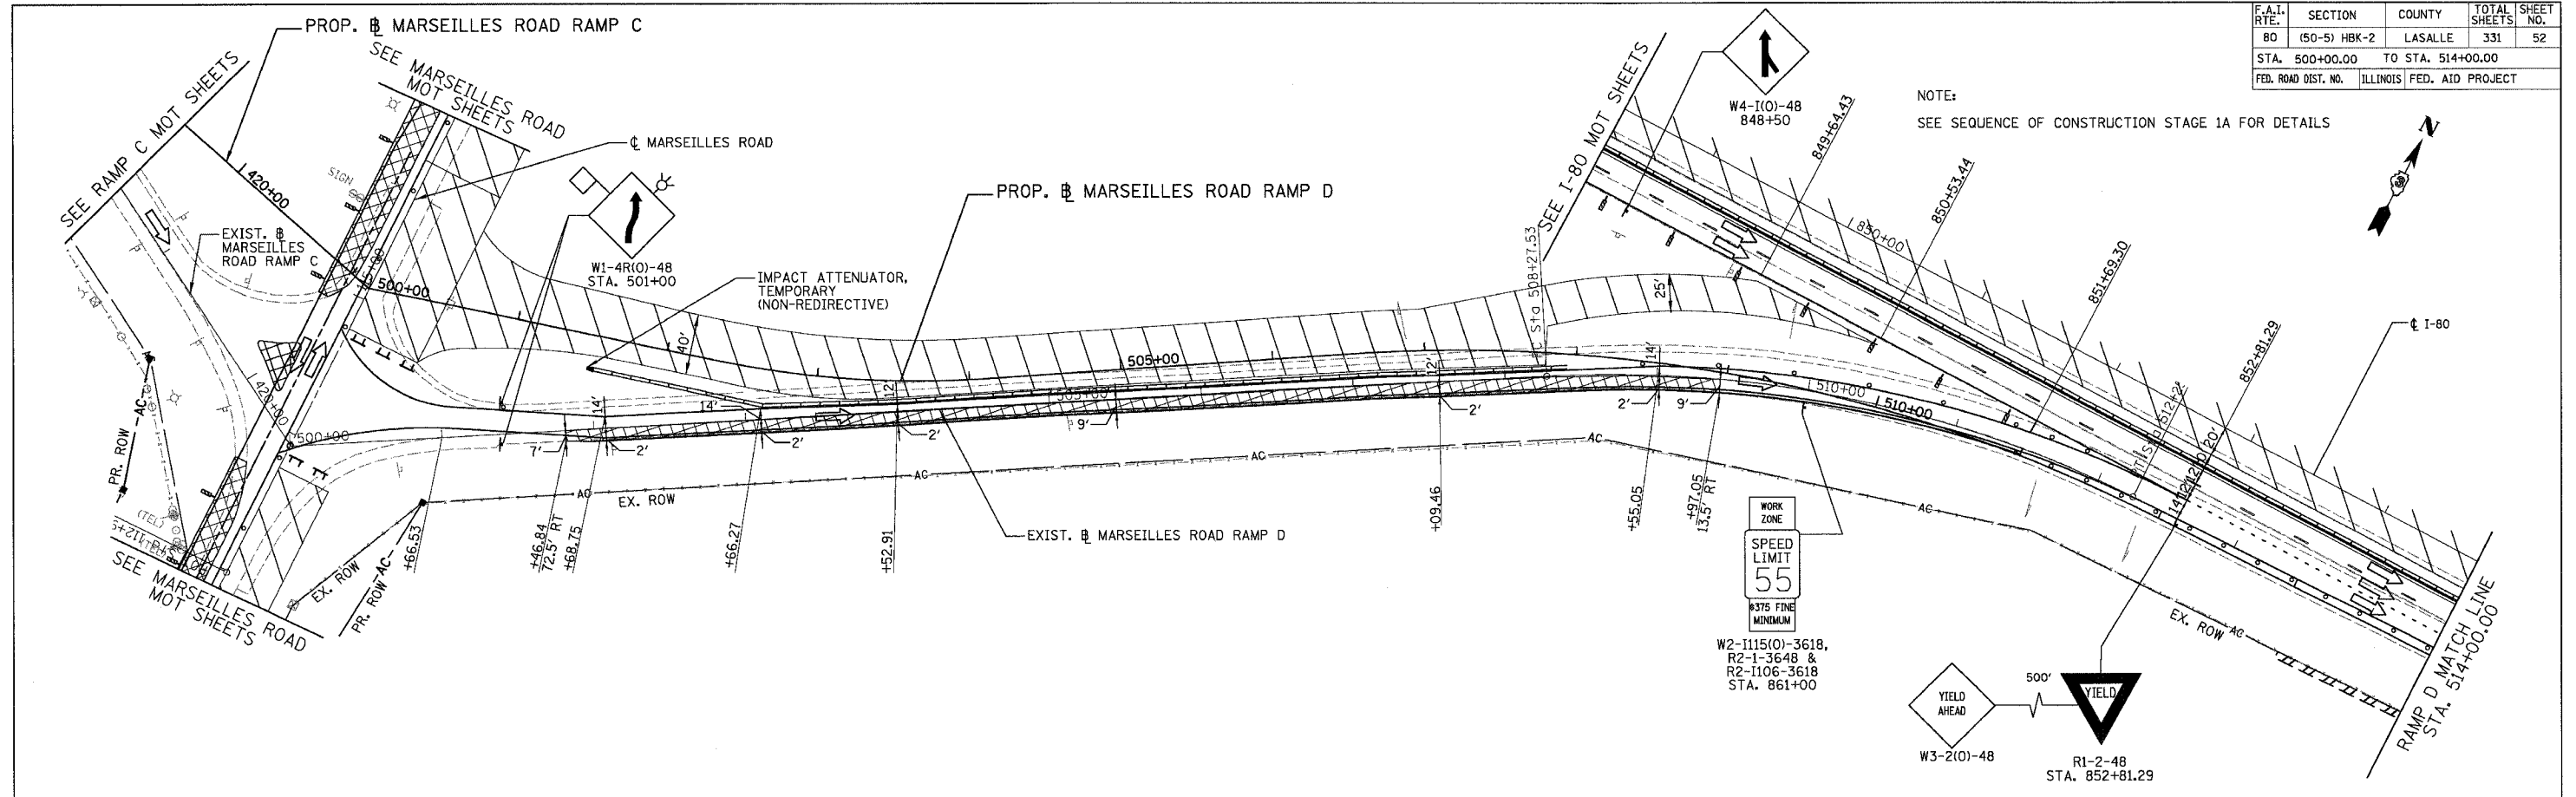

LEGEND

○	DRUMS WITH BI-DIRECTIONAL STEADY BURN LIGHTS @ 50' CENTERS, 25' CENTERS ALONG TAPERS AND 12' CENTERS ALONG RADIUS RETURNS	⊥	TYPE III BARRICADES WITH FLASHING LIGHTS
→	TRAFFIC DIRECTION	▨	WORK ZONE
▨	DOUBLE VERTICAL PANELS (BACK TO BACK) WITH BI-DIRECTIONAL STEADY BURNING LIGHTS	▩	TEMPORARY PAVEMENT
		▬	ARROW BOARD
		—	TEMP. CONCRETE BARRIER

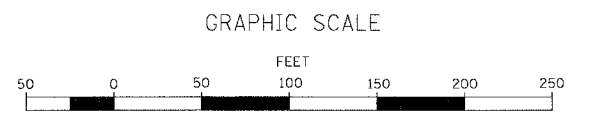

REVISIONS	
NAME	DATE

ILLINOIS DEPARTMENT OF TRANSPORTATION
MAINTENANCE OF TRAFFIC
STAGE 1A
MARSEILLES ROAD RAMP D
 SCALE: 1"=50'
 DATE: 11/02/07
 DRAWN BY: KM
 CHECKED BY: SE

