




F.A.I. R/F.	SECTION	COUNTY	TOTAL SHEETS	SHEET NO.
80	(50-5) HBK-2	LASALLE	331	56
STA. 105+00.00 TO STA. 127+00.00				
FED. ROAD DIST. NO.		ILLINOIS FED. AID PROJECT		

**LEGEND**

- DRUMS WITH BI-DIRECTIONAL STEADY BURN LIGHTS @ 50' CENTERS, 25' CENTERS ALONG TAPERS AND 12' CENTERS ALONG RADIUS RETURNS
- TRAFFIC DIRECTION
- ▬ DOUBLE VERTICAL PANELS (BACK TO BACK) WITH BI-DIRECTIONAL STEADY BURNING LIGHTS
- ⊥ TYPE III BARRICADES WITH FLASHING LIGHTS
- ▨ WORK ZONE
- ▩ TEMPORARY PAVEMENT
- ▬ ARROW BOARD
- ▬ TEMP. CONCRETE BARRIER

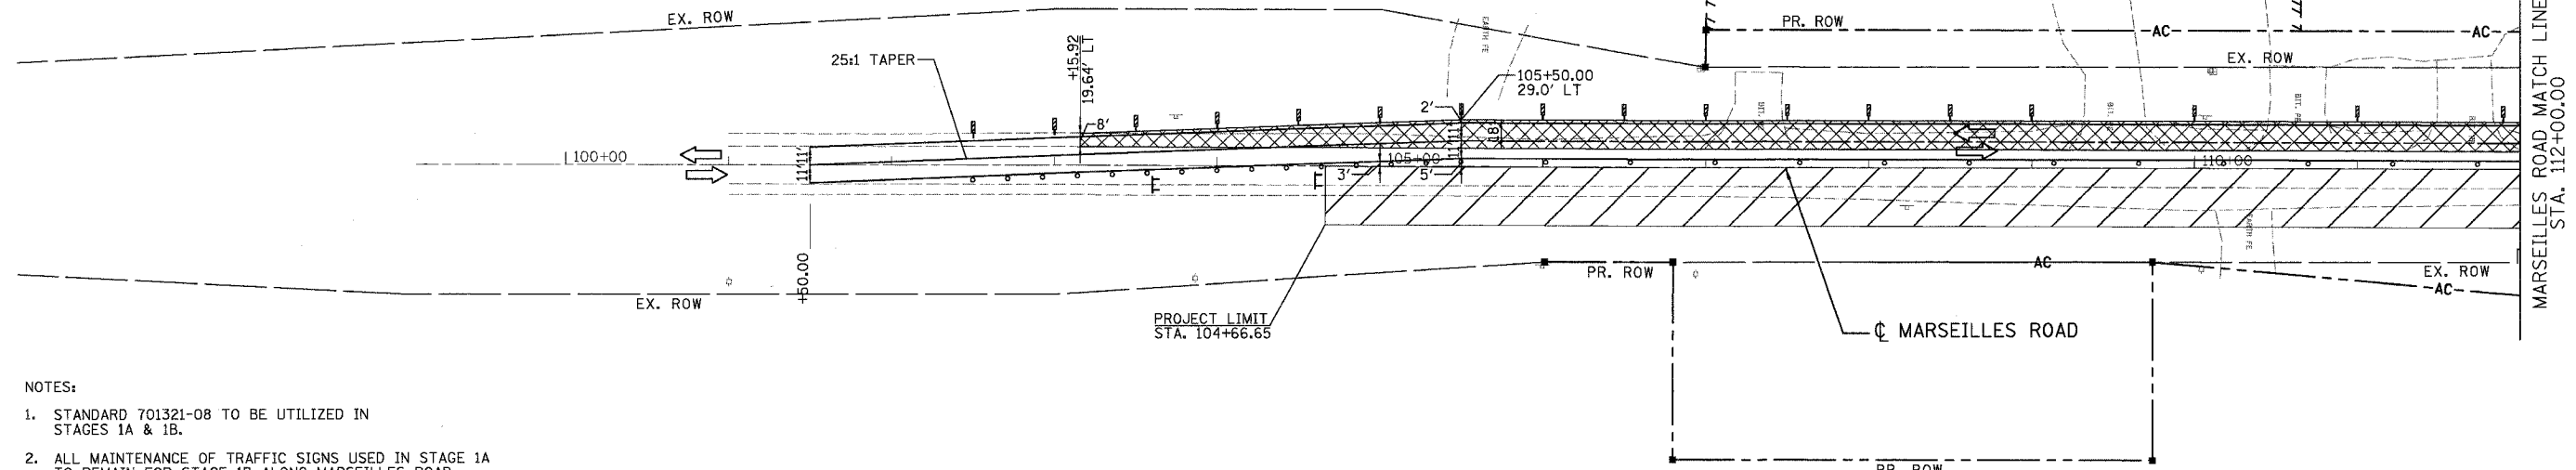

- NOTES:**
- STANDARD 701321-08 TO BE UTILIZED IN STAGES 1A & 1B.
  - ALL MAINTENANCE OF TRAFFIC SIGNS USED IN STAGE 1A TO REMAIN FOR STAGE 1B ALONG MARSEILLES ROAD.
  - SEE TEMPORARY TRAFFIC SIGNAL INSTALLATION PLAN STAGE 1A FOR DETAILS

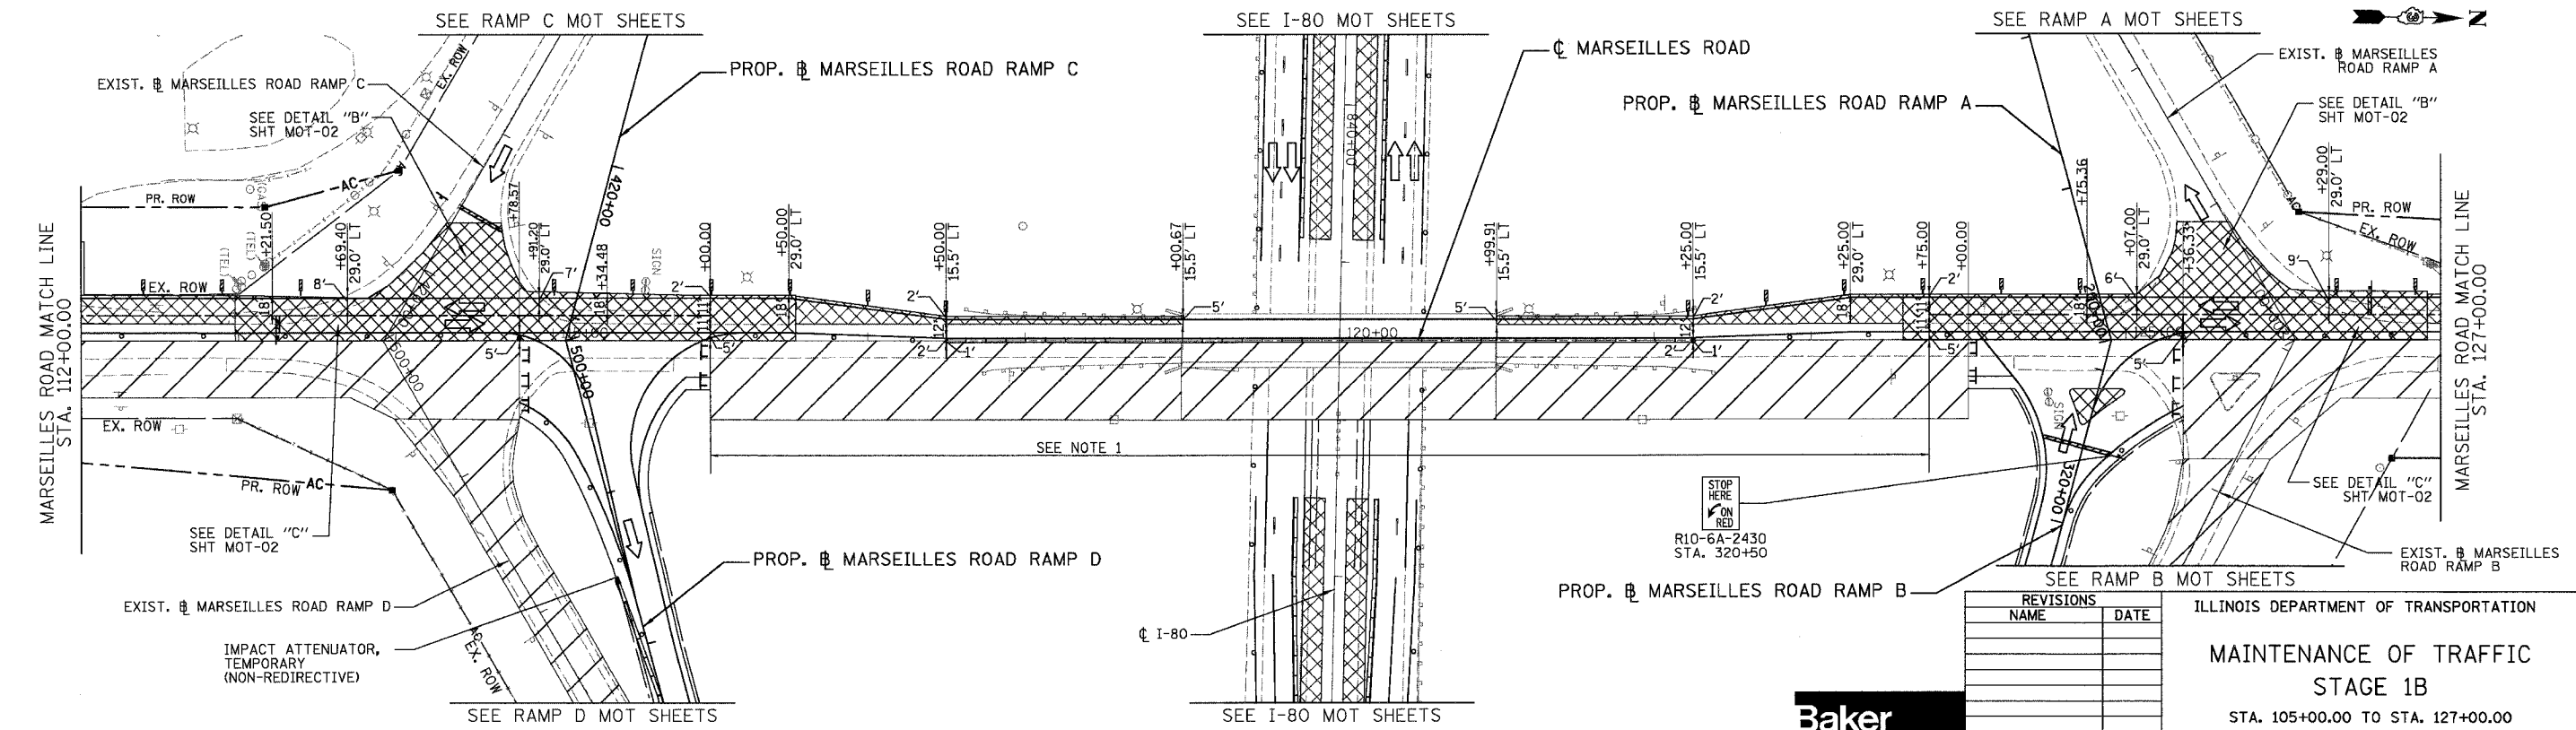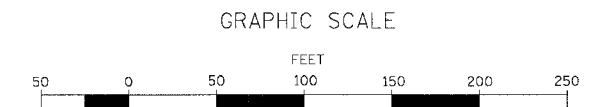

REVISIONS	
NAME	DATE

ILLINOIS DEPARTMENT OF TRANSPORTATION  
**MAINTENANCE OF TRAFFIC**  
**STAGE 1B**  
 STA. 105+00.00 TO STA. 127+00.00  
 SCALE: 1"=50'  
 DATE: 11/02/07  
 DRAWN BY: KM  
 CHECKED BY: SE

