
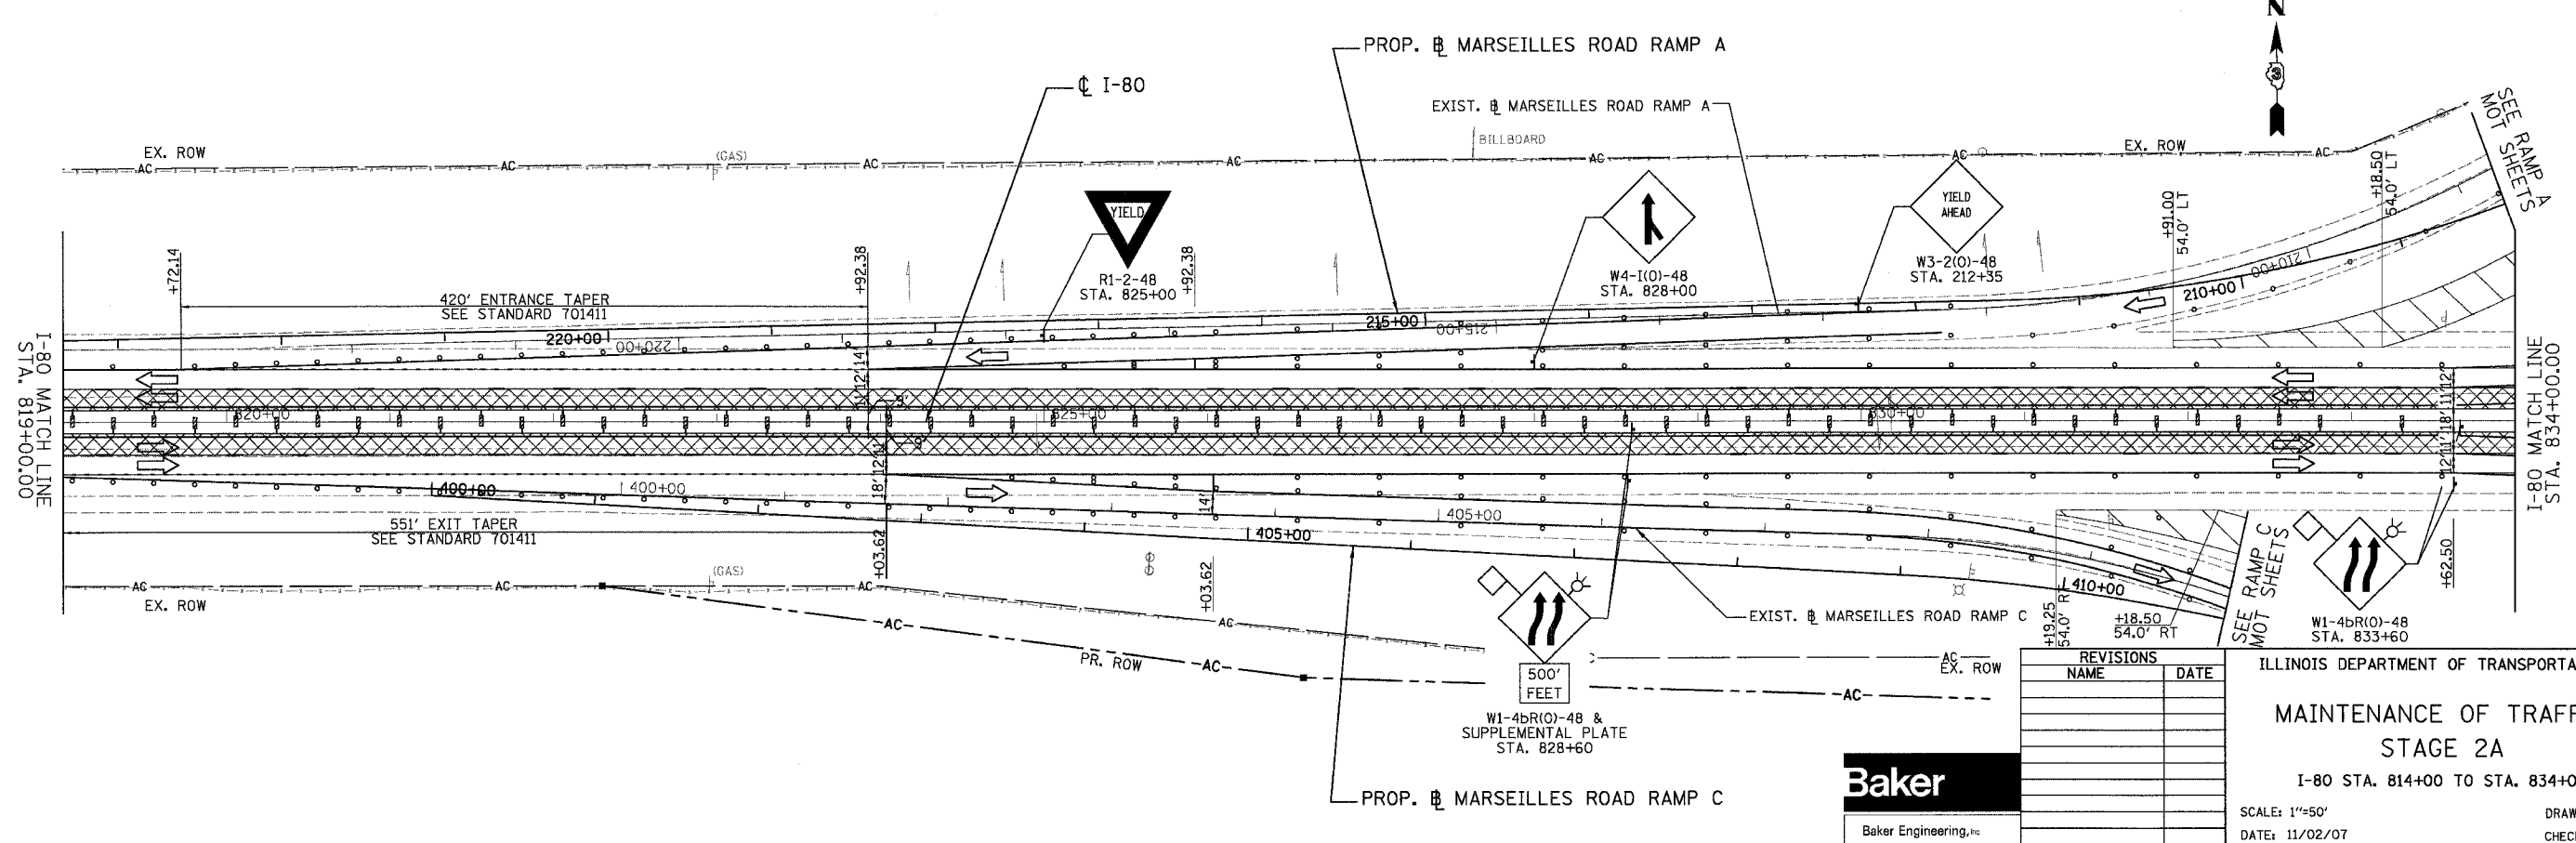


F.A.I. RTE.	SECTION	COUNTY	TOTAL SHEETS	SHEET NO.
80	(50-5) HBK-2	LASALLE	331	66
STA. 814+00.00 TO STA. 834+00.00		ILLINOIS FED. AID PROJECT		

- LEGEND**
- DRUMS WITH BI-DIRECTIONAL STEADY BURN LIGHTS @ 50' CENTERS, 25' CENTERS ALONG TAPERS AND 12' CENTERS ALONG RADIUS RETURNS
  - TRAFFIC DIRECTION
  - ▬ DOUBLE VERTICAL PANELS (BACK TO BACK) WITH BI-DIRECTIONAL STEADY BURNING LIGHTS
  - ⊥ TYPE III BARRICADES WITH FLASHING LIGHTS
  - ▨ WORK ZONE
  - ▩ TEMPORARY PAVEMENT
  - ▬ ARROW BOARD
  - ▬ TEMP. CONCRETE BARRIER

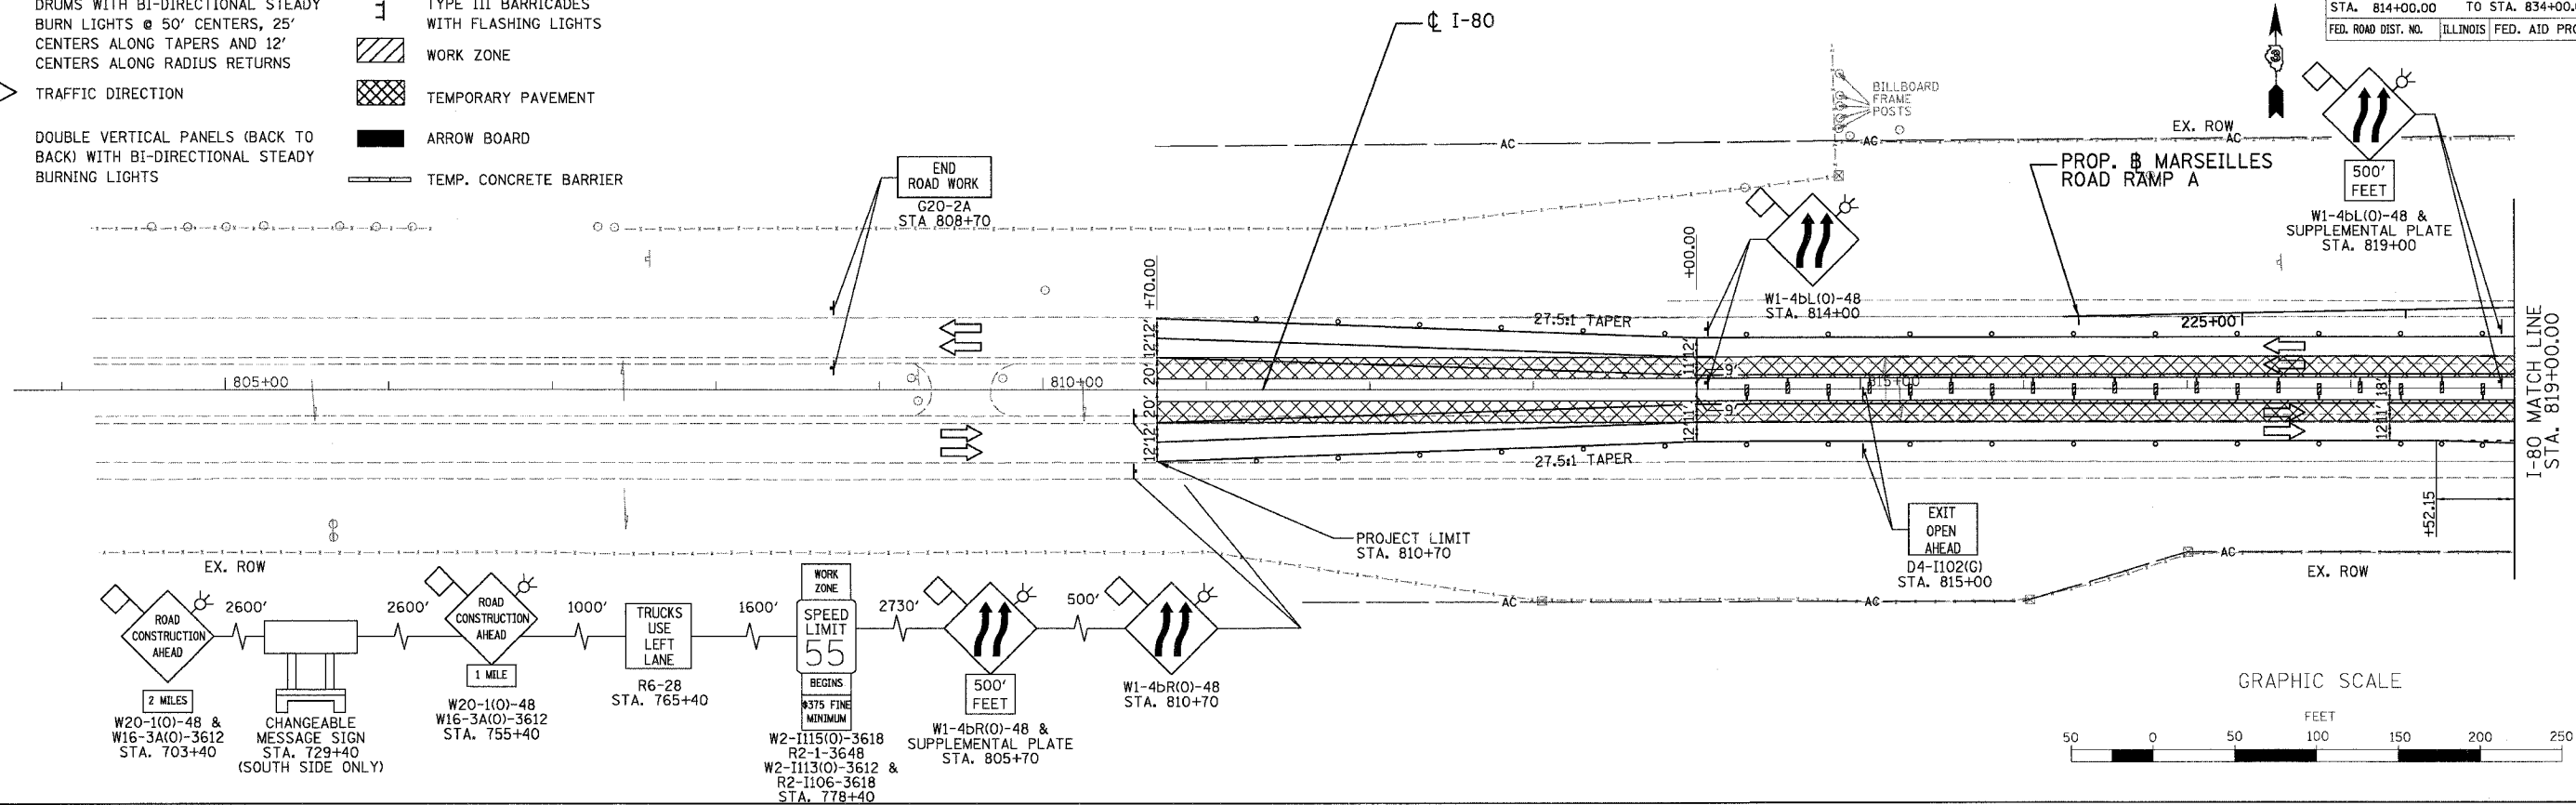

REVISIONS	NAME	DATE

ILLINOIS DEPARTMENT OF TRANSPORTATION  
**MAINTENANCE OF TRAFFIC**  
**STAGE 2A**  
 I-80 STA. 814+00 TO STA. 834+00  
 SCALE: 1"=50'  
 DATE: 11/02/07  
 DRAWN BY: KM  
 CHECKED BY: SE

**Baker**  
 Baker Engineering, Inc.