




F.A.I. RTE.	SECTION	COUNTY	TOTAL SHEETS	SHEET NO.
80	(50-5) HBK-2	LASALLE	331	69
STA. 127+00.00		TO STA. 136+00.00		
FED. ROAD DIST. NO.		ILLINOIS FED. AID PROJECT		

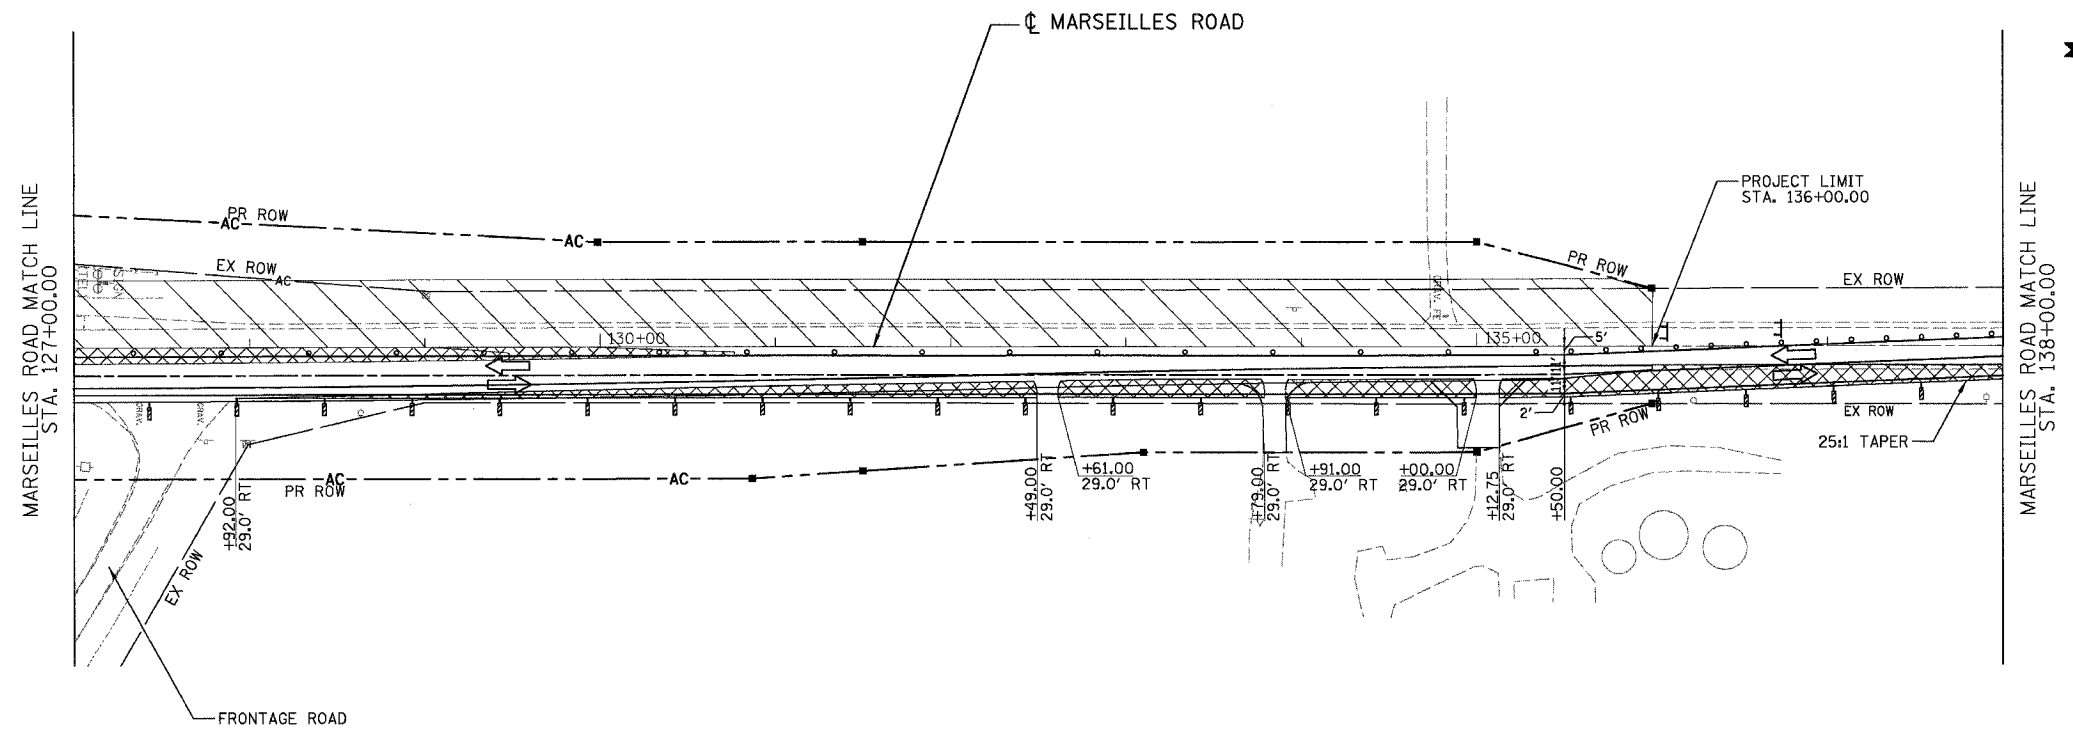

NOTES:  
 1. ALL MAINTENANCE OF TRAFFIC SIGNS USED IN STAGE 2A TO REMAIN FOR STAGE 2B ALONG MARSEILLES ROAD.

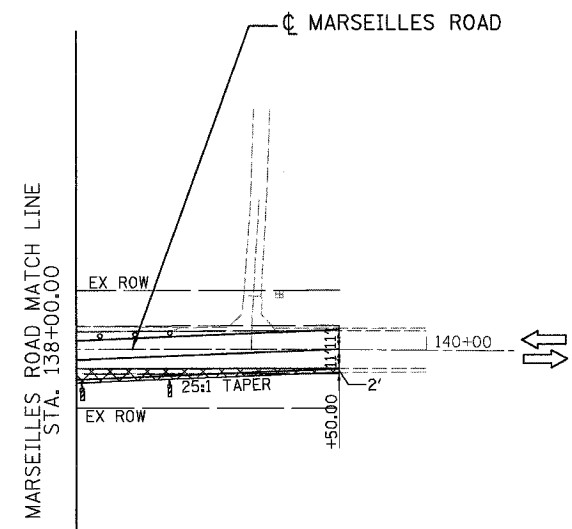

- LEGEND**
- DRUMS WITH BI-DIRECTIONAL STEADY BURN LIGHTS @ 50' CENTERS, 25' CENTERS ALONG TAPERS AND 12' CENTERS ALONG RADIUS RETURNS
  - ➡ TRAFFIC DIRECTION
  - ▬ DOUBLE VERTICAL PANELS (BACK TO BACK) WITH BI-DIRECTIONAL STEADY BURNING LIGHTS
  - ⊥ TYPE III BARRICADES WITH FLASHING LIGHTS
  - ▨ WORK ZONE
  - ▩ TEMPORARY PAVEMENT
  - ▬ ARROW BOARD
  - ▬ TEMP. CONCRETE BARRIER

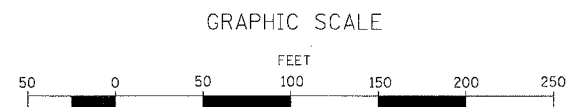

REVISIONS	
NAME	DATE



ILLINOIS DEPARTMENT OF TRANSPORTATION  
**MAINTENANCE OF TRAFFIC  
 STAGE 2B**  
 STA. 127+00.00 TO STA. 136+00.00  
 SCALE: 1"=50'  
 DATE: 11/02/07  
 DRAWN BY: KM  
 CHECKED BY: SE