


F.A.I. RTE.	SECTION	COUNTY	TOTAL SHEETS	SHEET NO.
80	(50-5) HBK-2	LASALLE	331	79
STA. 4000+00.00 TO STA. 4012+00.00				
FED. ROAD DIST. NO. ILLINOIS FED. AID PROJECT				



LEGEND

- DRUMS WITH BI-DIRECTIONAL STEADY BURN LIGHTS @ 50' CENTERS, 25' CENTERS ALONG TAPERS AND 12' CENTERS ALONG RADIUS RETURNS
- TRAFFIC DIRECTION
- ▬ DOUBLE VERTICAL PANELS (BACK TO BACK) WITH BI-DIRECTIONAL STEADY BURNING LIGHTS
- ⊥ TYPE III BARRICADES WITH FLASHING LIGHTS
- ▨ WORK ZONE
- ▩ TEMPORARY PAVEMENT
- ▬ ARROW BOARD
- ▬ TEMP. CONCRETE BARRIER


PLAN	SURVEYED	DATE
	PLOTTED	
	CHECKED	
	BY	
	NO.	

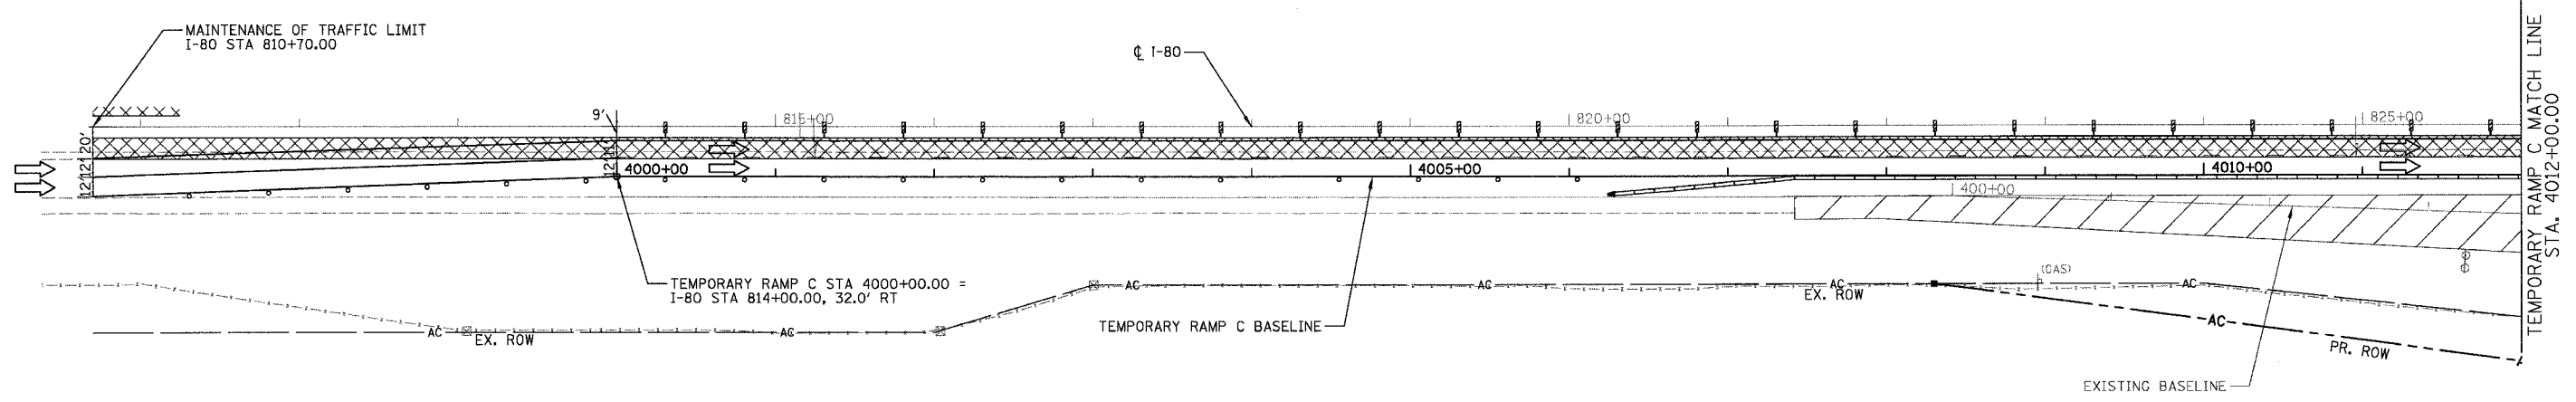

GRAPHIC SCALE



PROFILE	SURVEYED	DATE
	PLOTTED	
	CHECKED	
	BY	
	NO.	

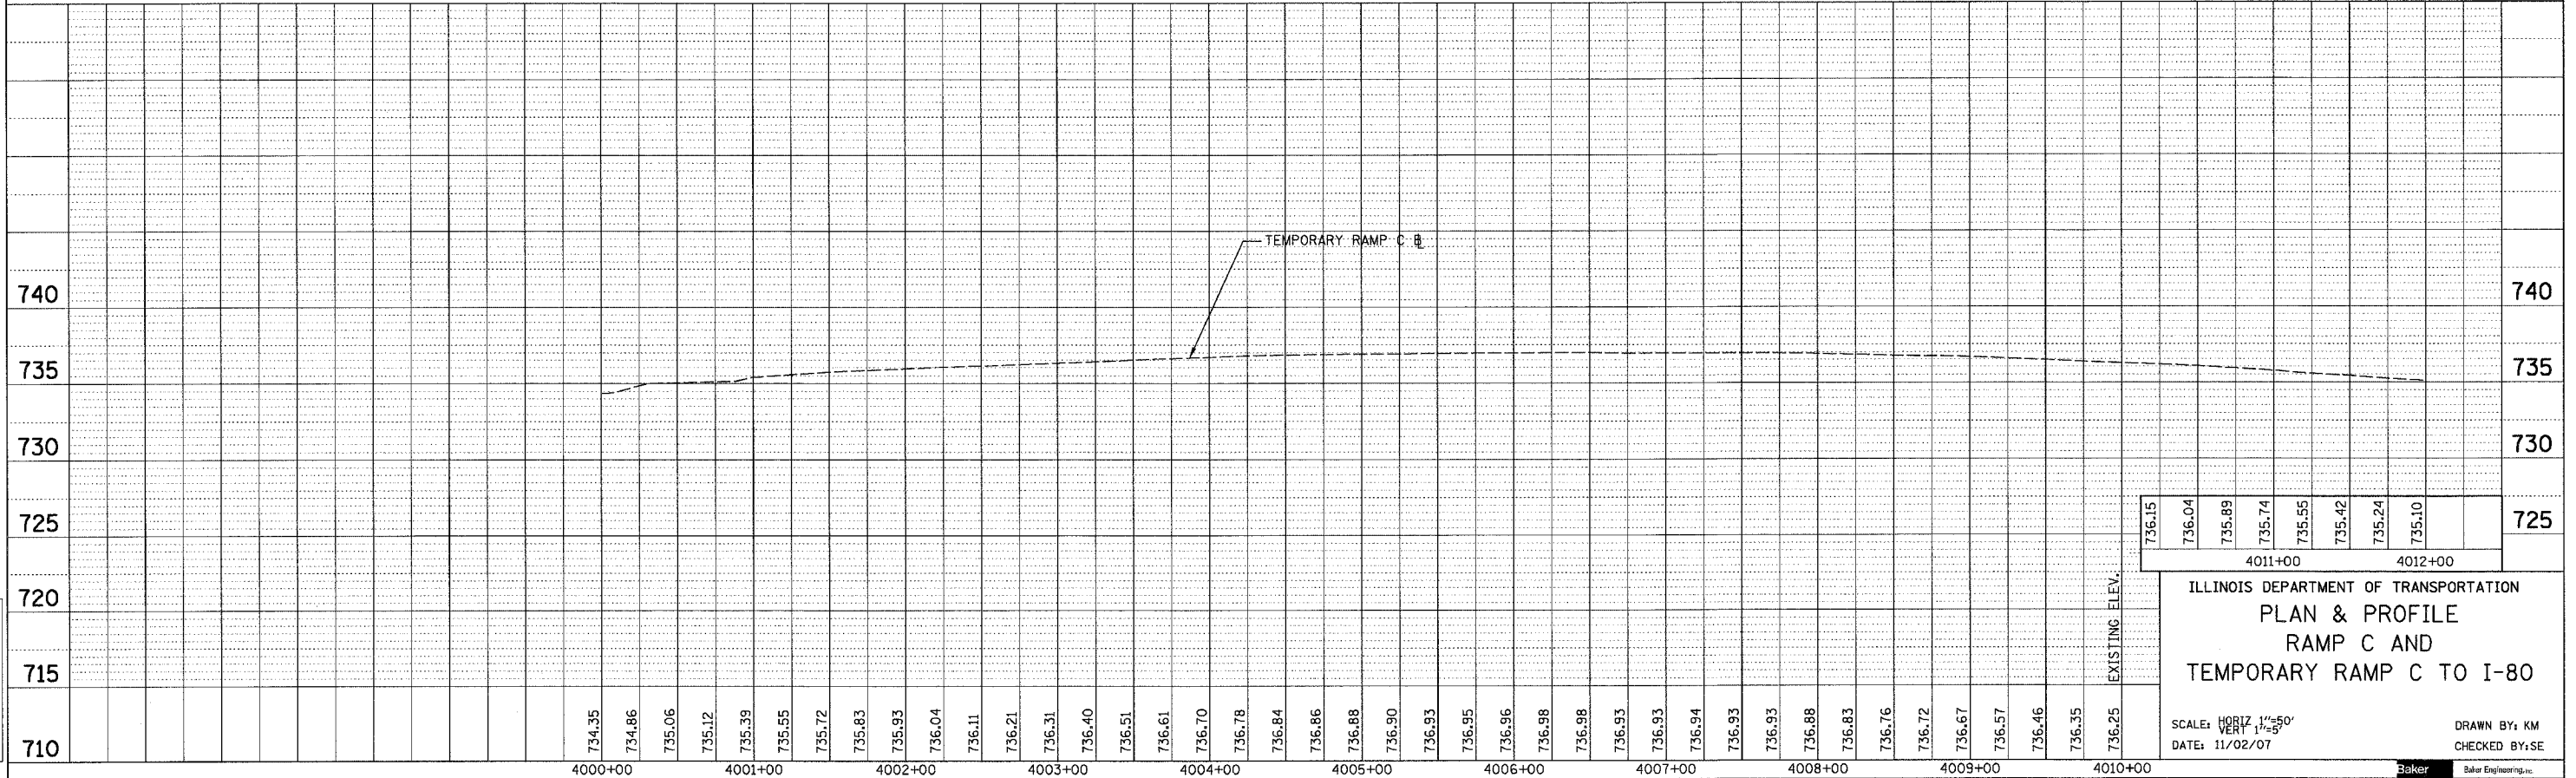

ILLINOIS DEPARTMENT OF TRANSPORTATION
PLAN & PROFILE
 RAMP C AND
 TEMPORARY RAMP C TO I-80

SCALE: HORIZ 1"=50'
 VERT 1"=5'
 DATE: 11/02/07

DRAWN BY: KM
 CHECKED BY: SE



h:\07496\3.0 deliverables\3.2 roadway\design\sheets\I80_M0138.mot
 11/8/2007