



F.A.I. RTE.	SECTION	COUNTY	TOTAL SHEETS	SHEET NO.
80	(50-5) HBK-2	LASALLE	331	101
STA. 500+00.00 TO STA. 512+00.00				
FED. ROAD DIST. NO.			ILLINOIS FED. AID PROJECT	

PLAN	SURVEYED	DATE
	NOTE BOOK	
	ALIGNED	
	CHECKED	
	FILE NAME	
	NO.	

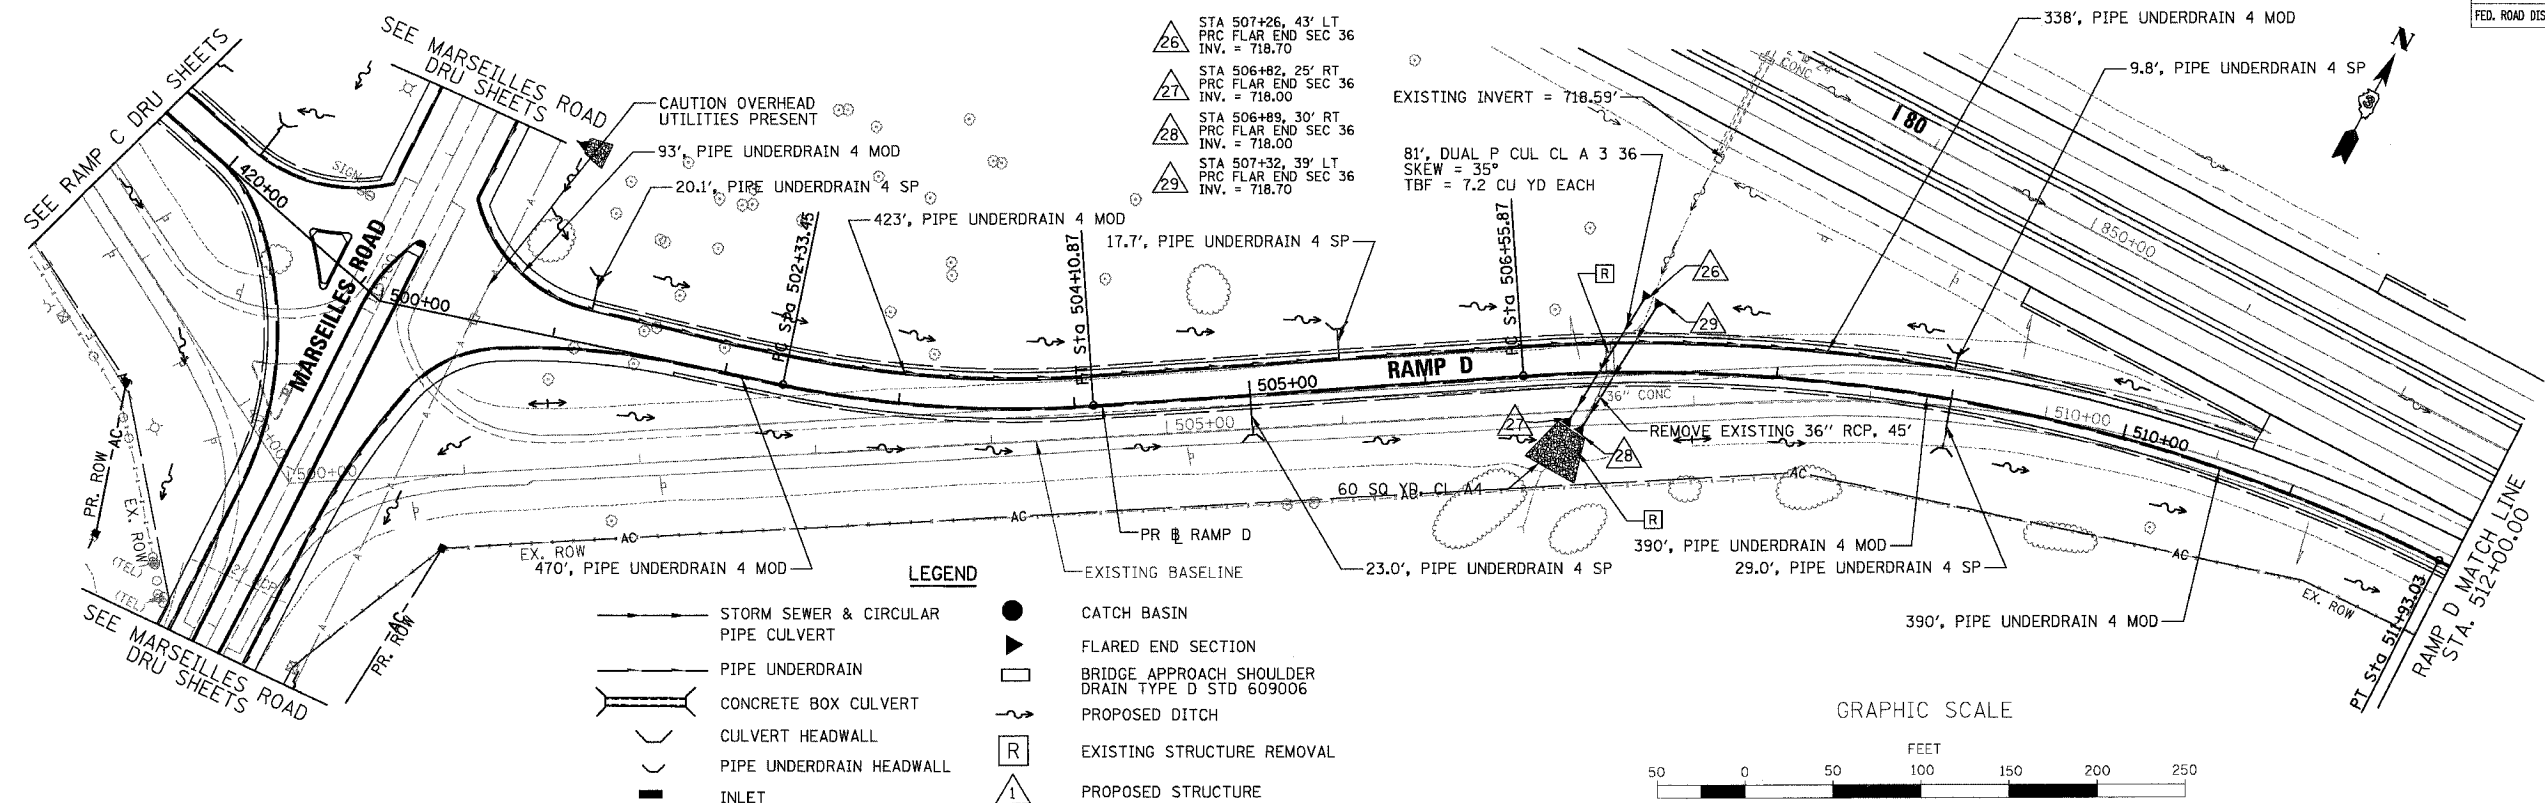

PROFILE	SURVEYED	DATE
	NOTE BOOK	
	GRADES	
	NOTED	
	STRUCTURE	
	NOTATIONS	
	NO.	

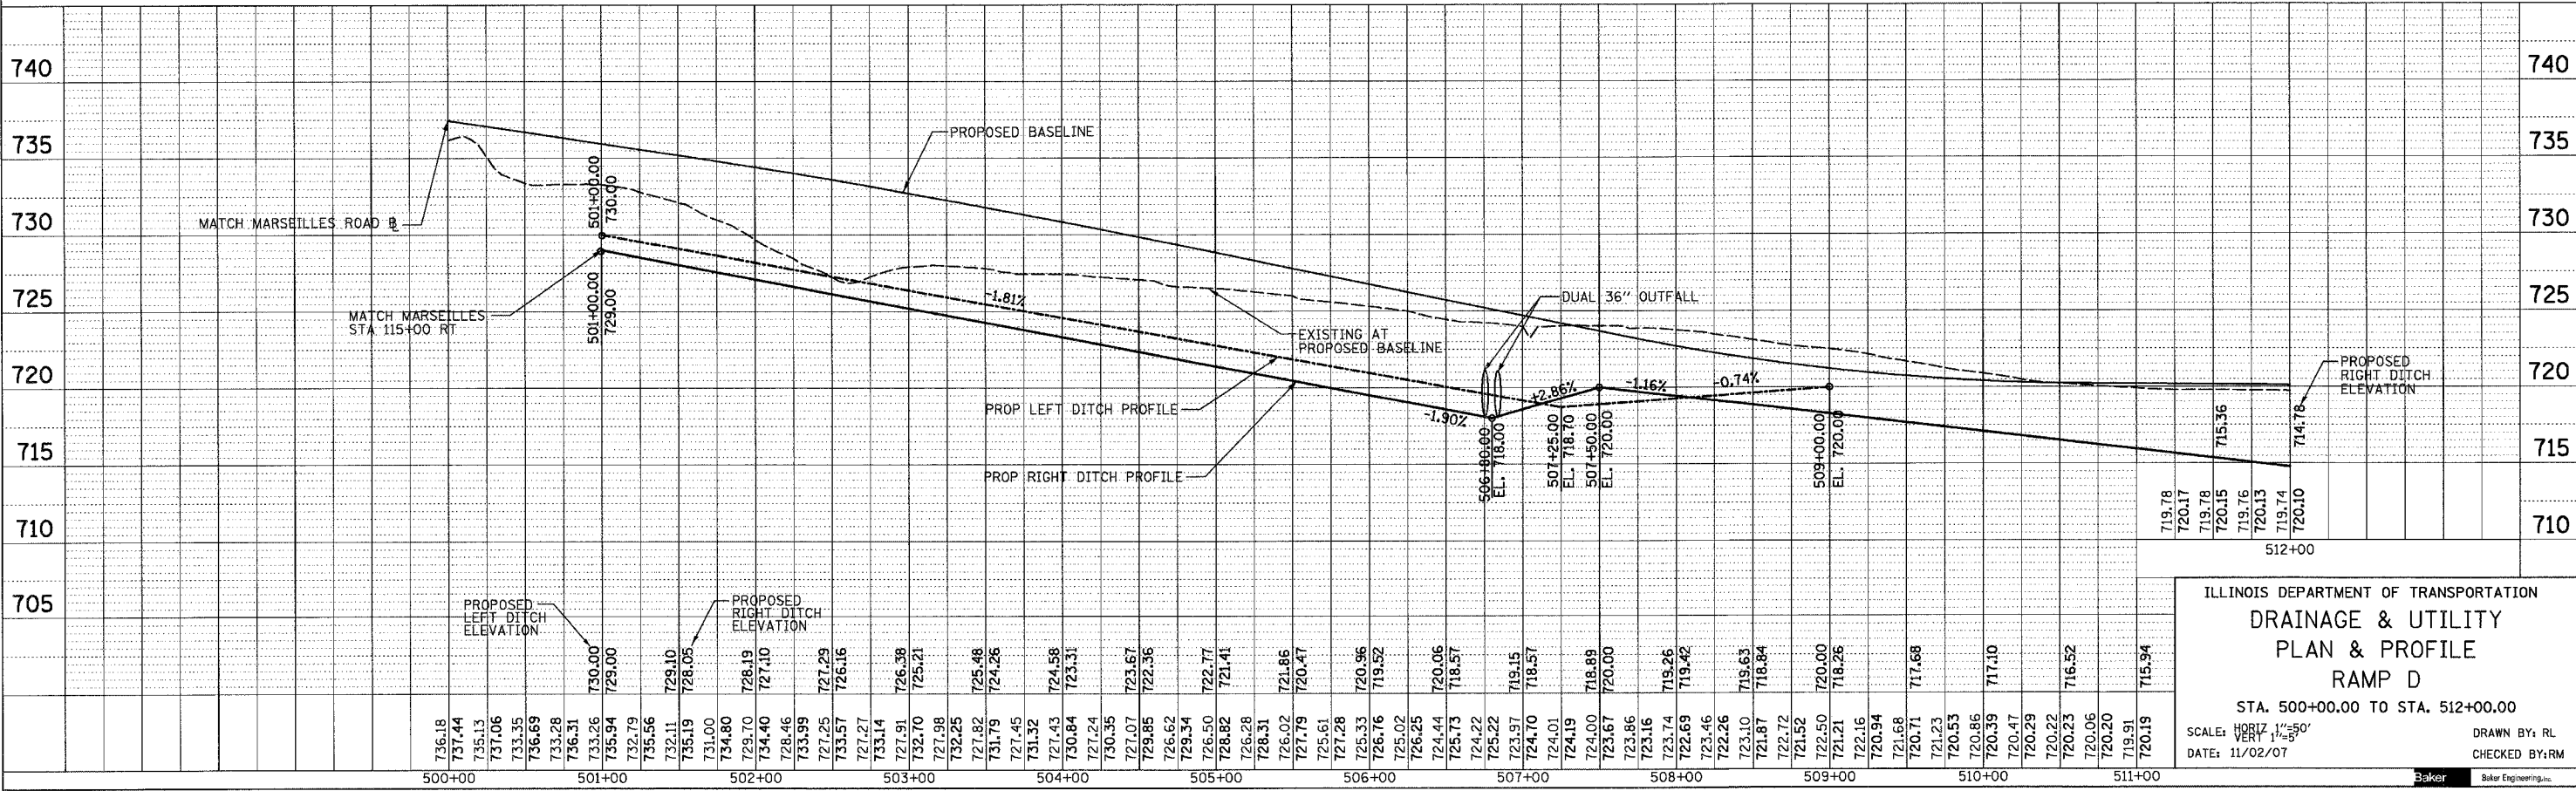

ILLINOIS DEPARTMENT OF TRANSPORTATION
DRAINAGE & UTILITY
PLAN & PROFILE
RAMP D
 STA. 500+00.00 TO STA. 512+00.00
 SCALE: HORIZ 1"=50'
 DATE: 11/02/07
 DRAWN BY: RL
 CHECKED BY: RM



h:\07496\3.0 deliverables\3.1 drainage\Design\Sheets\80_DRU10.drw 11/5/2007