


F.A.I. RTE.	SECTION	COUNTY	TOTAL SHEETS	SHEET NO.
80	(50-5)HBK-2	LASALLE	331	115
STA.		TO STA.		
FED. ROAD DIST. NO.		ILLINOIS FED. AID PROJECT		


NOTES:

1. AERIAL CABLE REMOVAL SHALL BE PAID FOR UNDER PAY ITEM "REMOVAL OF TEMPORARY LIGHTING UNITS". NO ADDITIONAL PAYMENT SHALL BE MADE FOR REMOVING AERIAL CABLE AND ACCESSORIES.

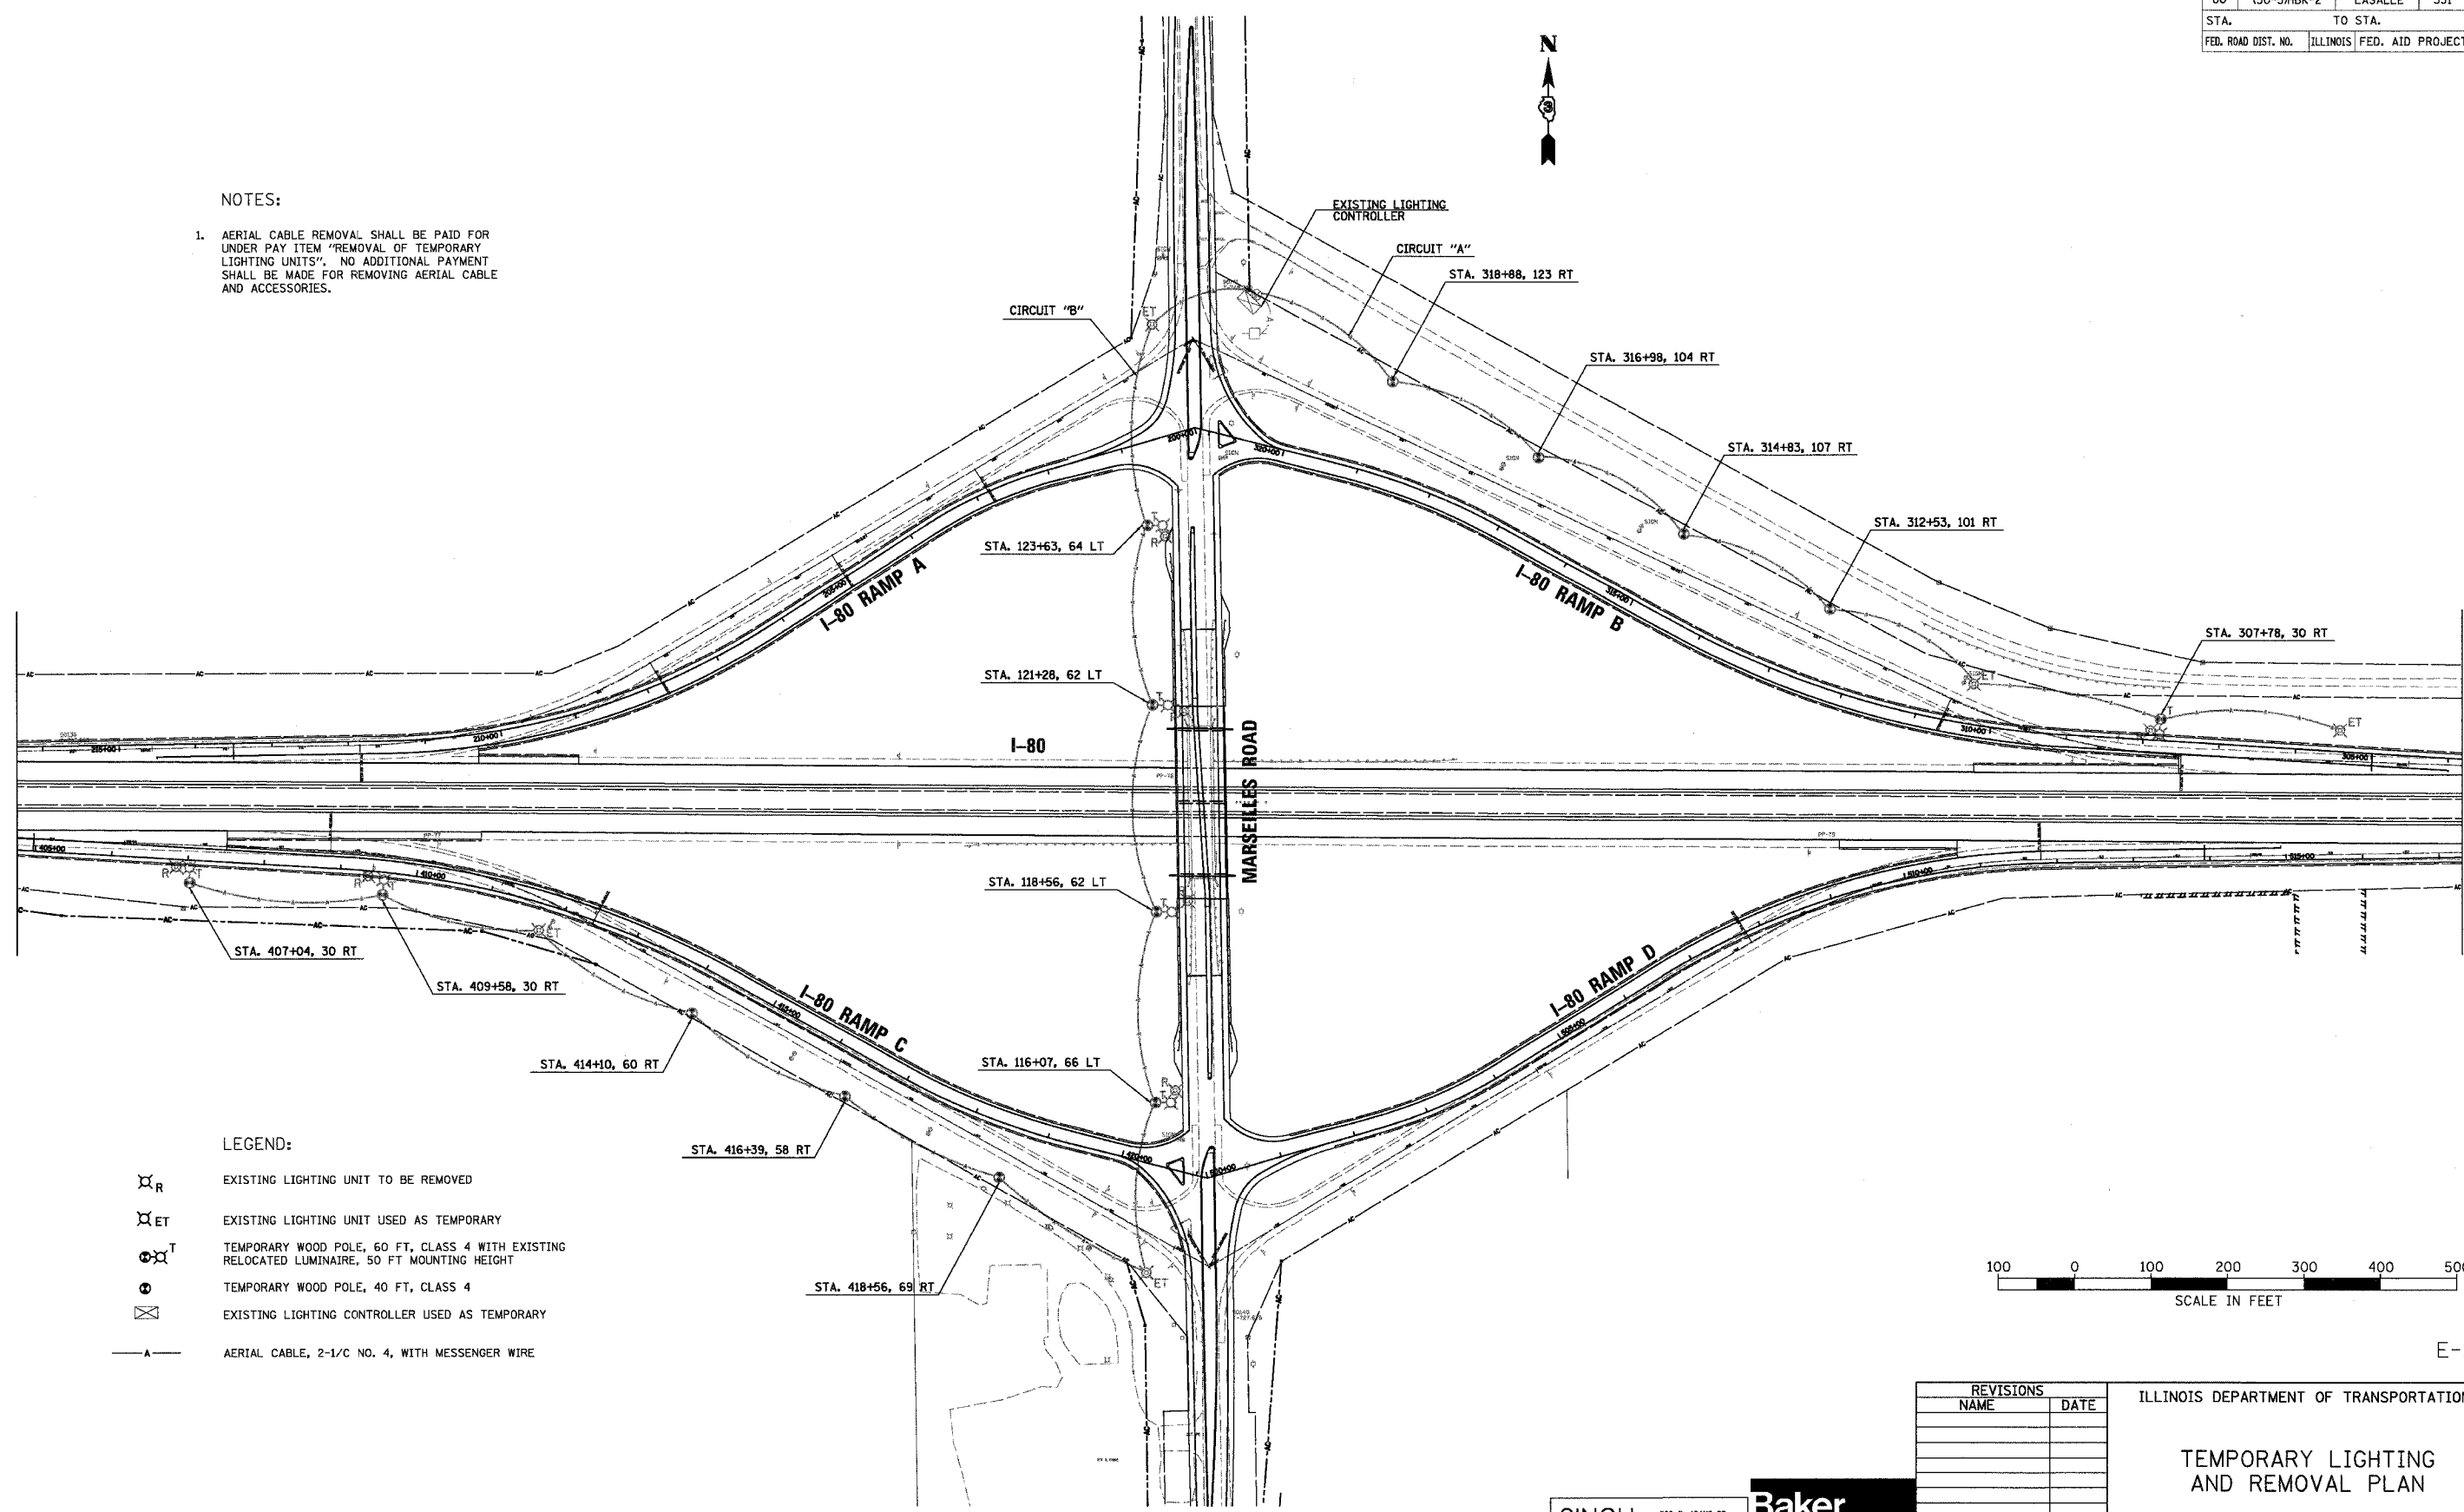

LEGEND:

- EXISTING LIGHTING UNIT TO BE REMOVED
- EXISTING LIGHTING UNIT USED AS TEMPORARY
- TEMPORARY WOOD POLE, 60 FT, CLASS 4 WITH EXISTING RELOCATED LUMINAIRE, 50 FT MOUNTING HEIGHT
- TEMPORARY WOOD POLE, 40 FT, CLASS 4
- EXISTING LIGHTING CONTROLLER USED AS TEMPORARY
- AERIAL CABLE, 2-1/2 NO. 4, WITH MESSENGER WIRE

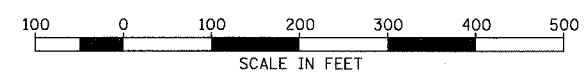

E-2

REVISIONS	
NAME	DATE

ILLINOIS DEPARTMENT OF TRANSPORTATION

TEMPORARY LIGHTING AND REMOVAL PLAN

SCALE: 1"=100'
DATE: 11/02/07

DRAWN BY VG
CHECKED BY PV

SINGH 300 N. ADAMS ST. CHICAGO, IL 60604
SINGH & ASSOCIATES, INC. CONSULTING ENGINEERS
TEL: (312) 629-0240 FAX: (312) 629-8449

Baker
Baker Engineering, Inc.