



F.A.I. RTE.	SECTION	COUNTY	TOTAL SHEETS	SHEET NO.
80	50-5HBK-2	LASALLE	331	151
STA. 105+00		TO STA. 136+00		
FED. ROAD DIST. NO. 7 ILLINOIS FED. AID PROJECT				

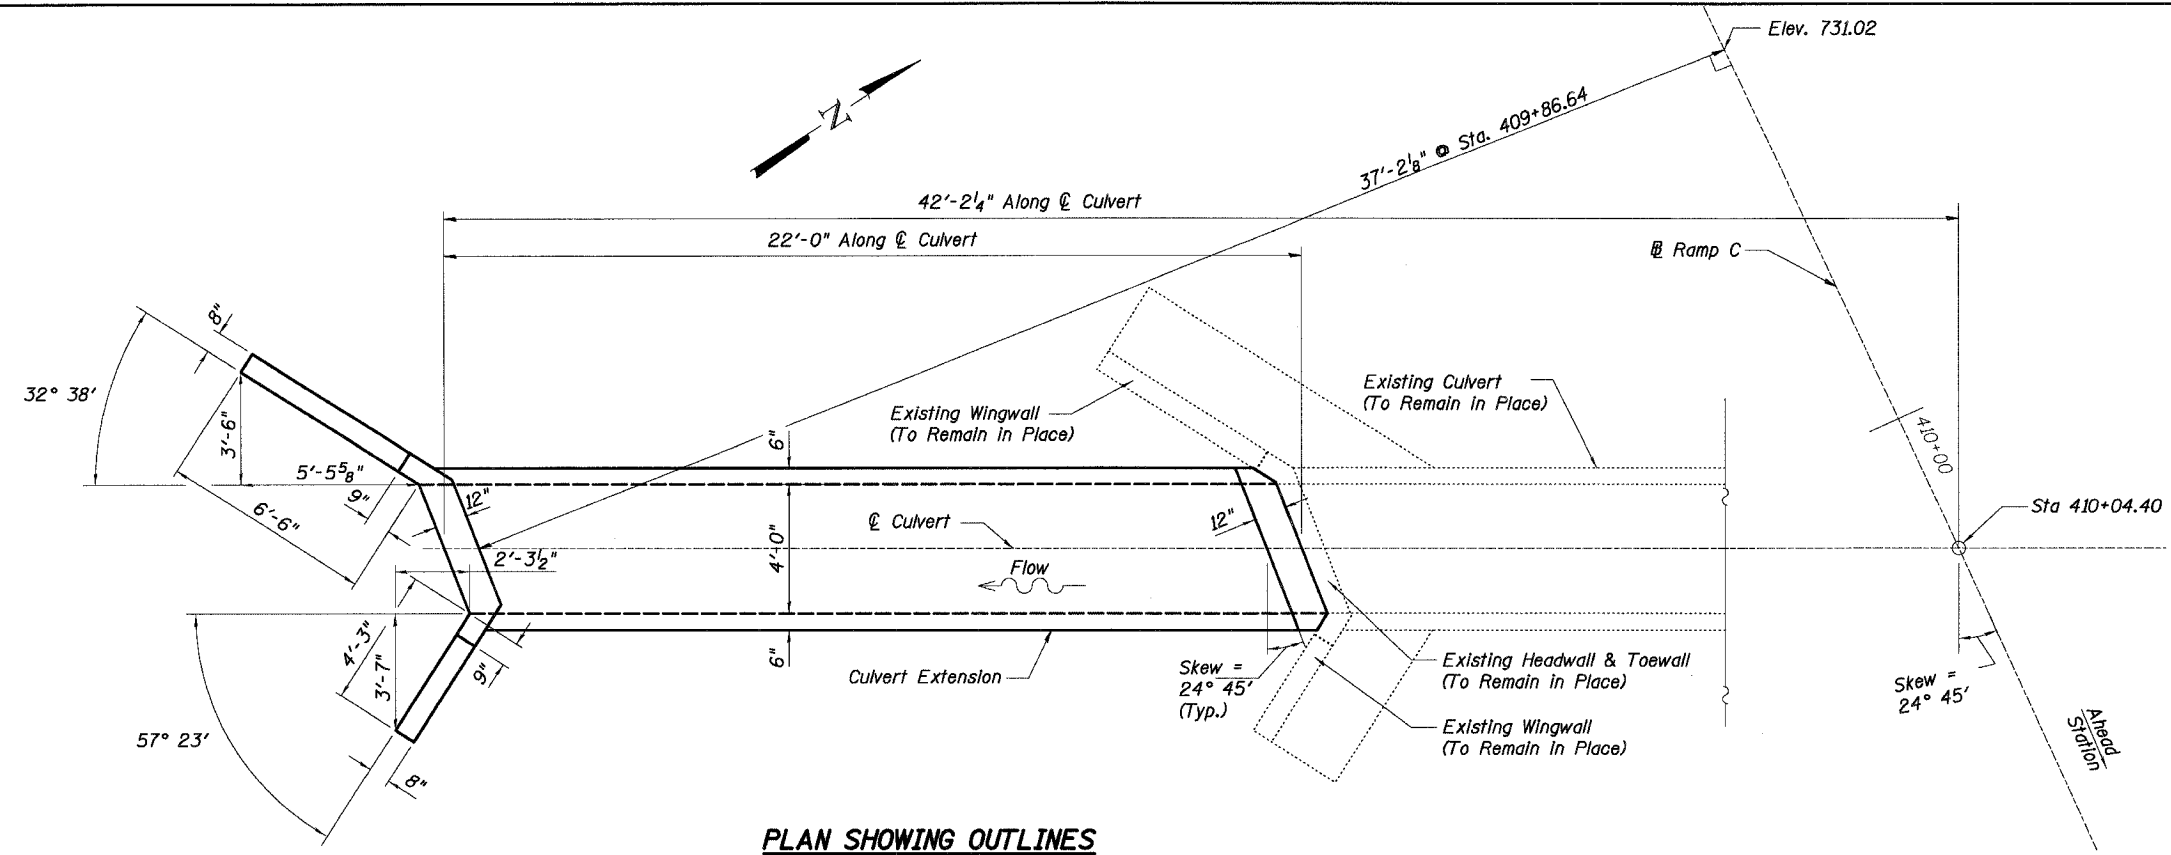

PLAN SHOWING OUTLINES

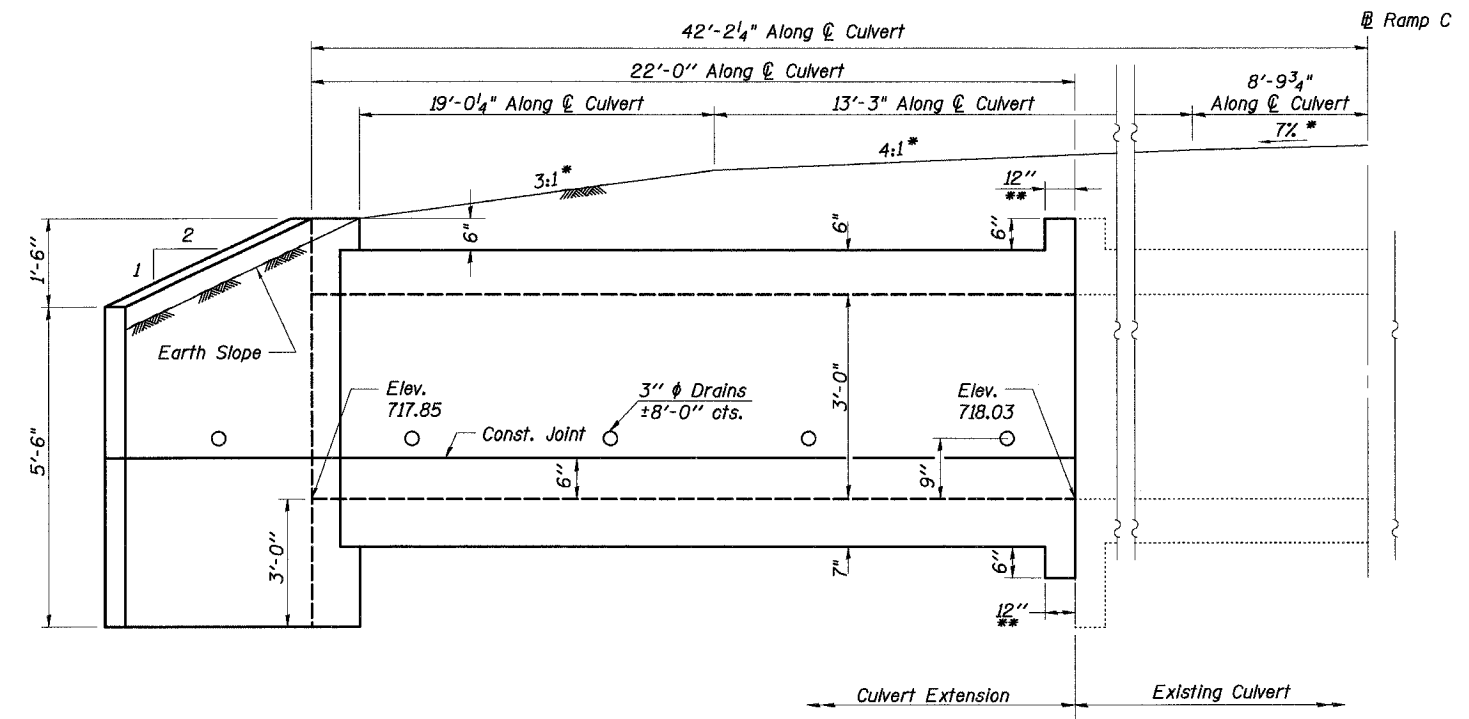

ELEVATION

* Slopes are Normal to @ Ramp C
 ** Normal to Face of Component

Note: Existing Invert Elevation at North End of Culvert = 720.43
 Existing Culvert Length Along @ Culvert is Approximately 304'-2"

REVISIONS	
NAME	DATE

ILLINOIS DEPARTMENT OF TRANSPORTATION
**4'x3' BOX CULVERT EXTENSION
 GENERAL PLAN & ELEVATION**
 MARSEILLES ROAD (FAS Rt. 268)
 OVER I-80 (F.A.I. ROUTE 80)
 STRUCTURE NUMBER 050-0245
 LA SALLE COUNTY SECTION 50-5HBK-2
 STATION 120+00.08 DESIGNED: DM DRAWN: DM
 DATE: 11/02/07 CHECKED: GG CHECKED: GG



H:\07486\3.0 deliverables\3.3 structure\Drawings\Final\Gen Plan & Elev\4x3.dgn
 11/2/2007