


F.A. DIST.	SECTION	COUNTY	TOTAL SHEETS	SHEET NO.
80	(50-5) HBK-2	Lasalle	331	167
STA. 103+00.000 TO STA. 104+00.000				
FED. ROAD DIST. NO.	ILLINOIS	FED. AID PROJECT		

DATE	
BY	
DESIGNED	
PLOTTED	
TEMPLATE	
NOTE BOOK	
AREAS	CHECKED
NO.	

DATE	
BY	
SURVEYED	
NOTE BOOK	
AREAS	CHECKED
NO.	

PLOT DATE = 11/1/2007
 FILE NAME = m:\m0111e_m01.dwg
 PLOT SCALE = 1/8" = 1' / IN
 USER NAME = sgherman

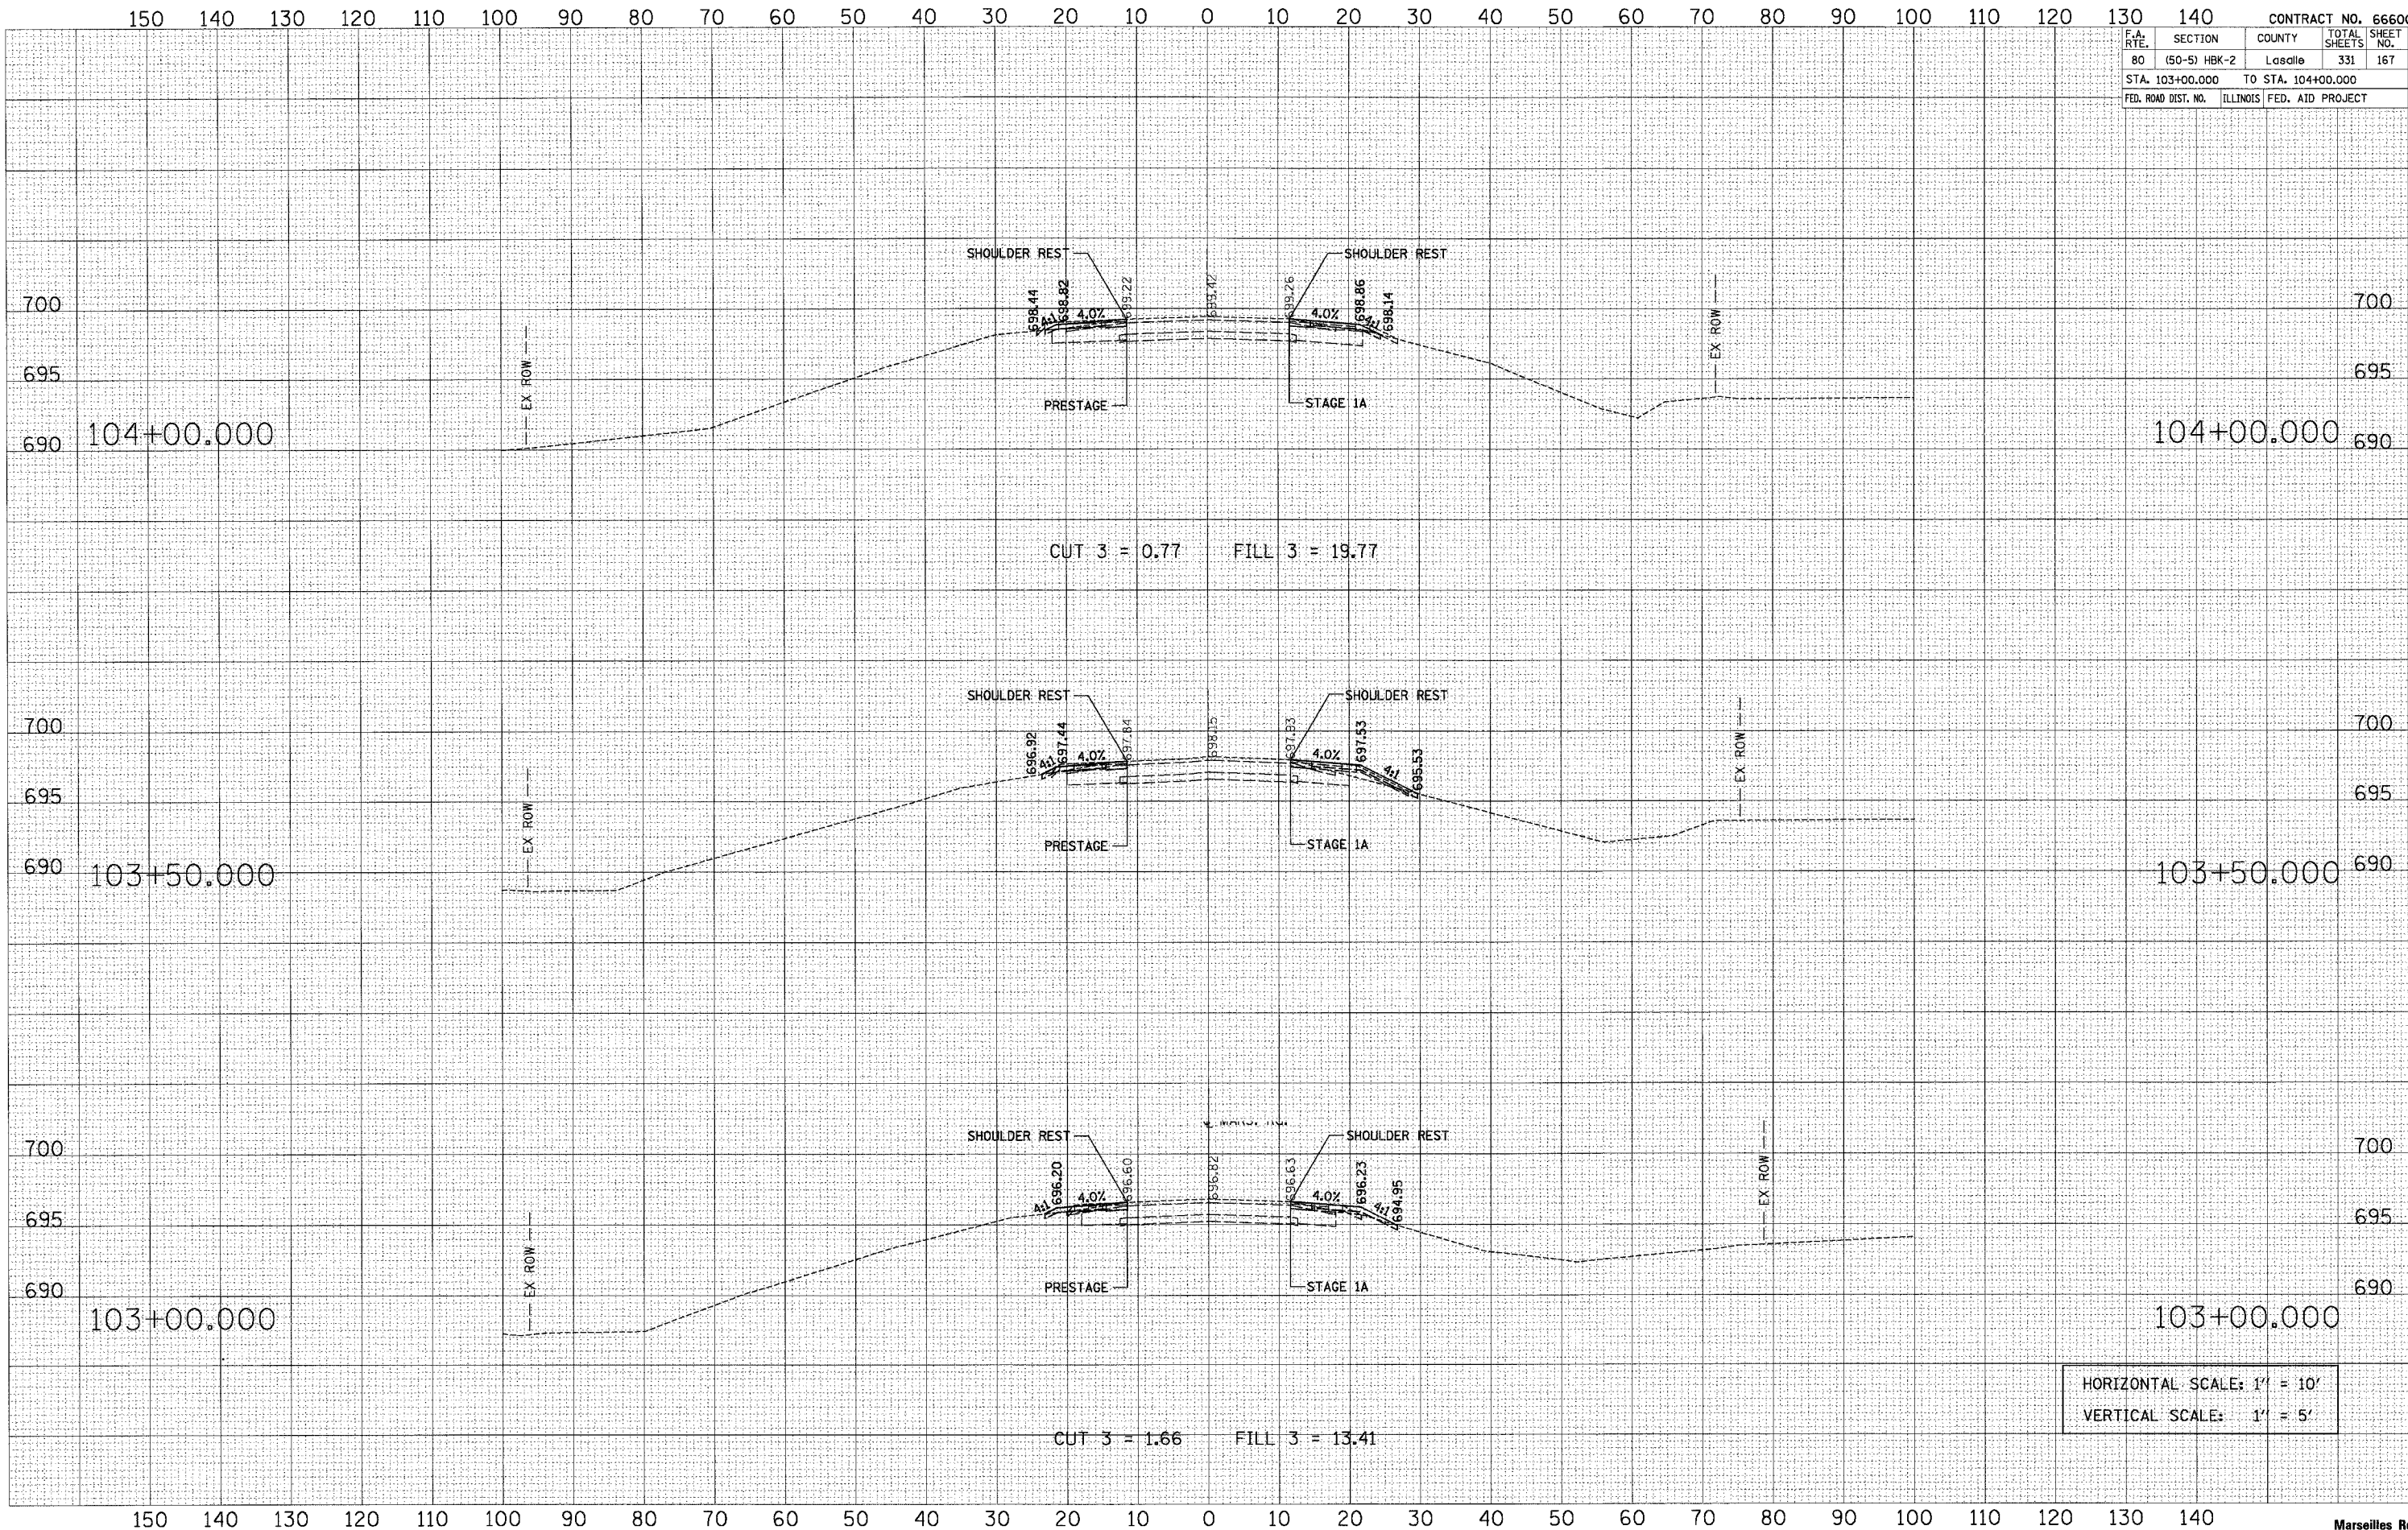

HORIZONTAL SCALE: 1" = 10'
 VERTICAL SCALE: 1" = 5'