


F.A. RTE.	SECTION	COUNTY	TOTAL SHEETS	SHEET NO.
80	(50-5) HBK-2	LaSalle	331	173
STA. 111+00.000		TO STA. 112+00.000		
FED. ROAD DIST. NO.		ILLINOIS FED. AID PROJECT		

FINAL SURVEY
 SURVED
 TEMPLATE
 NOTE BOOK
 AREAS CHECKED

ORIGINAL SURVEY
 SURVED
 TEMPLATE
 NOTE BOOK
 AREAS CHECKED

PLOT DATE = 11/7/2007
 FILE NAME = marseilles_mod.plt
 PLOT SCALE = 10.0000 / IN.
 USER NAME = gsherman

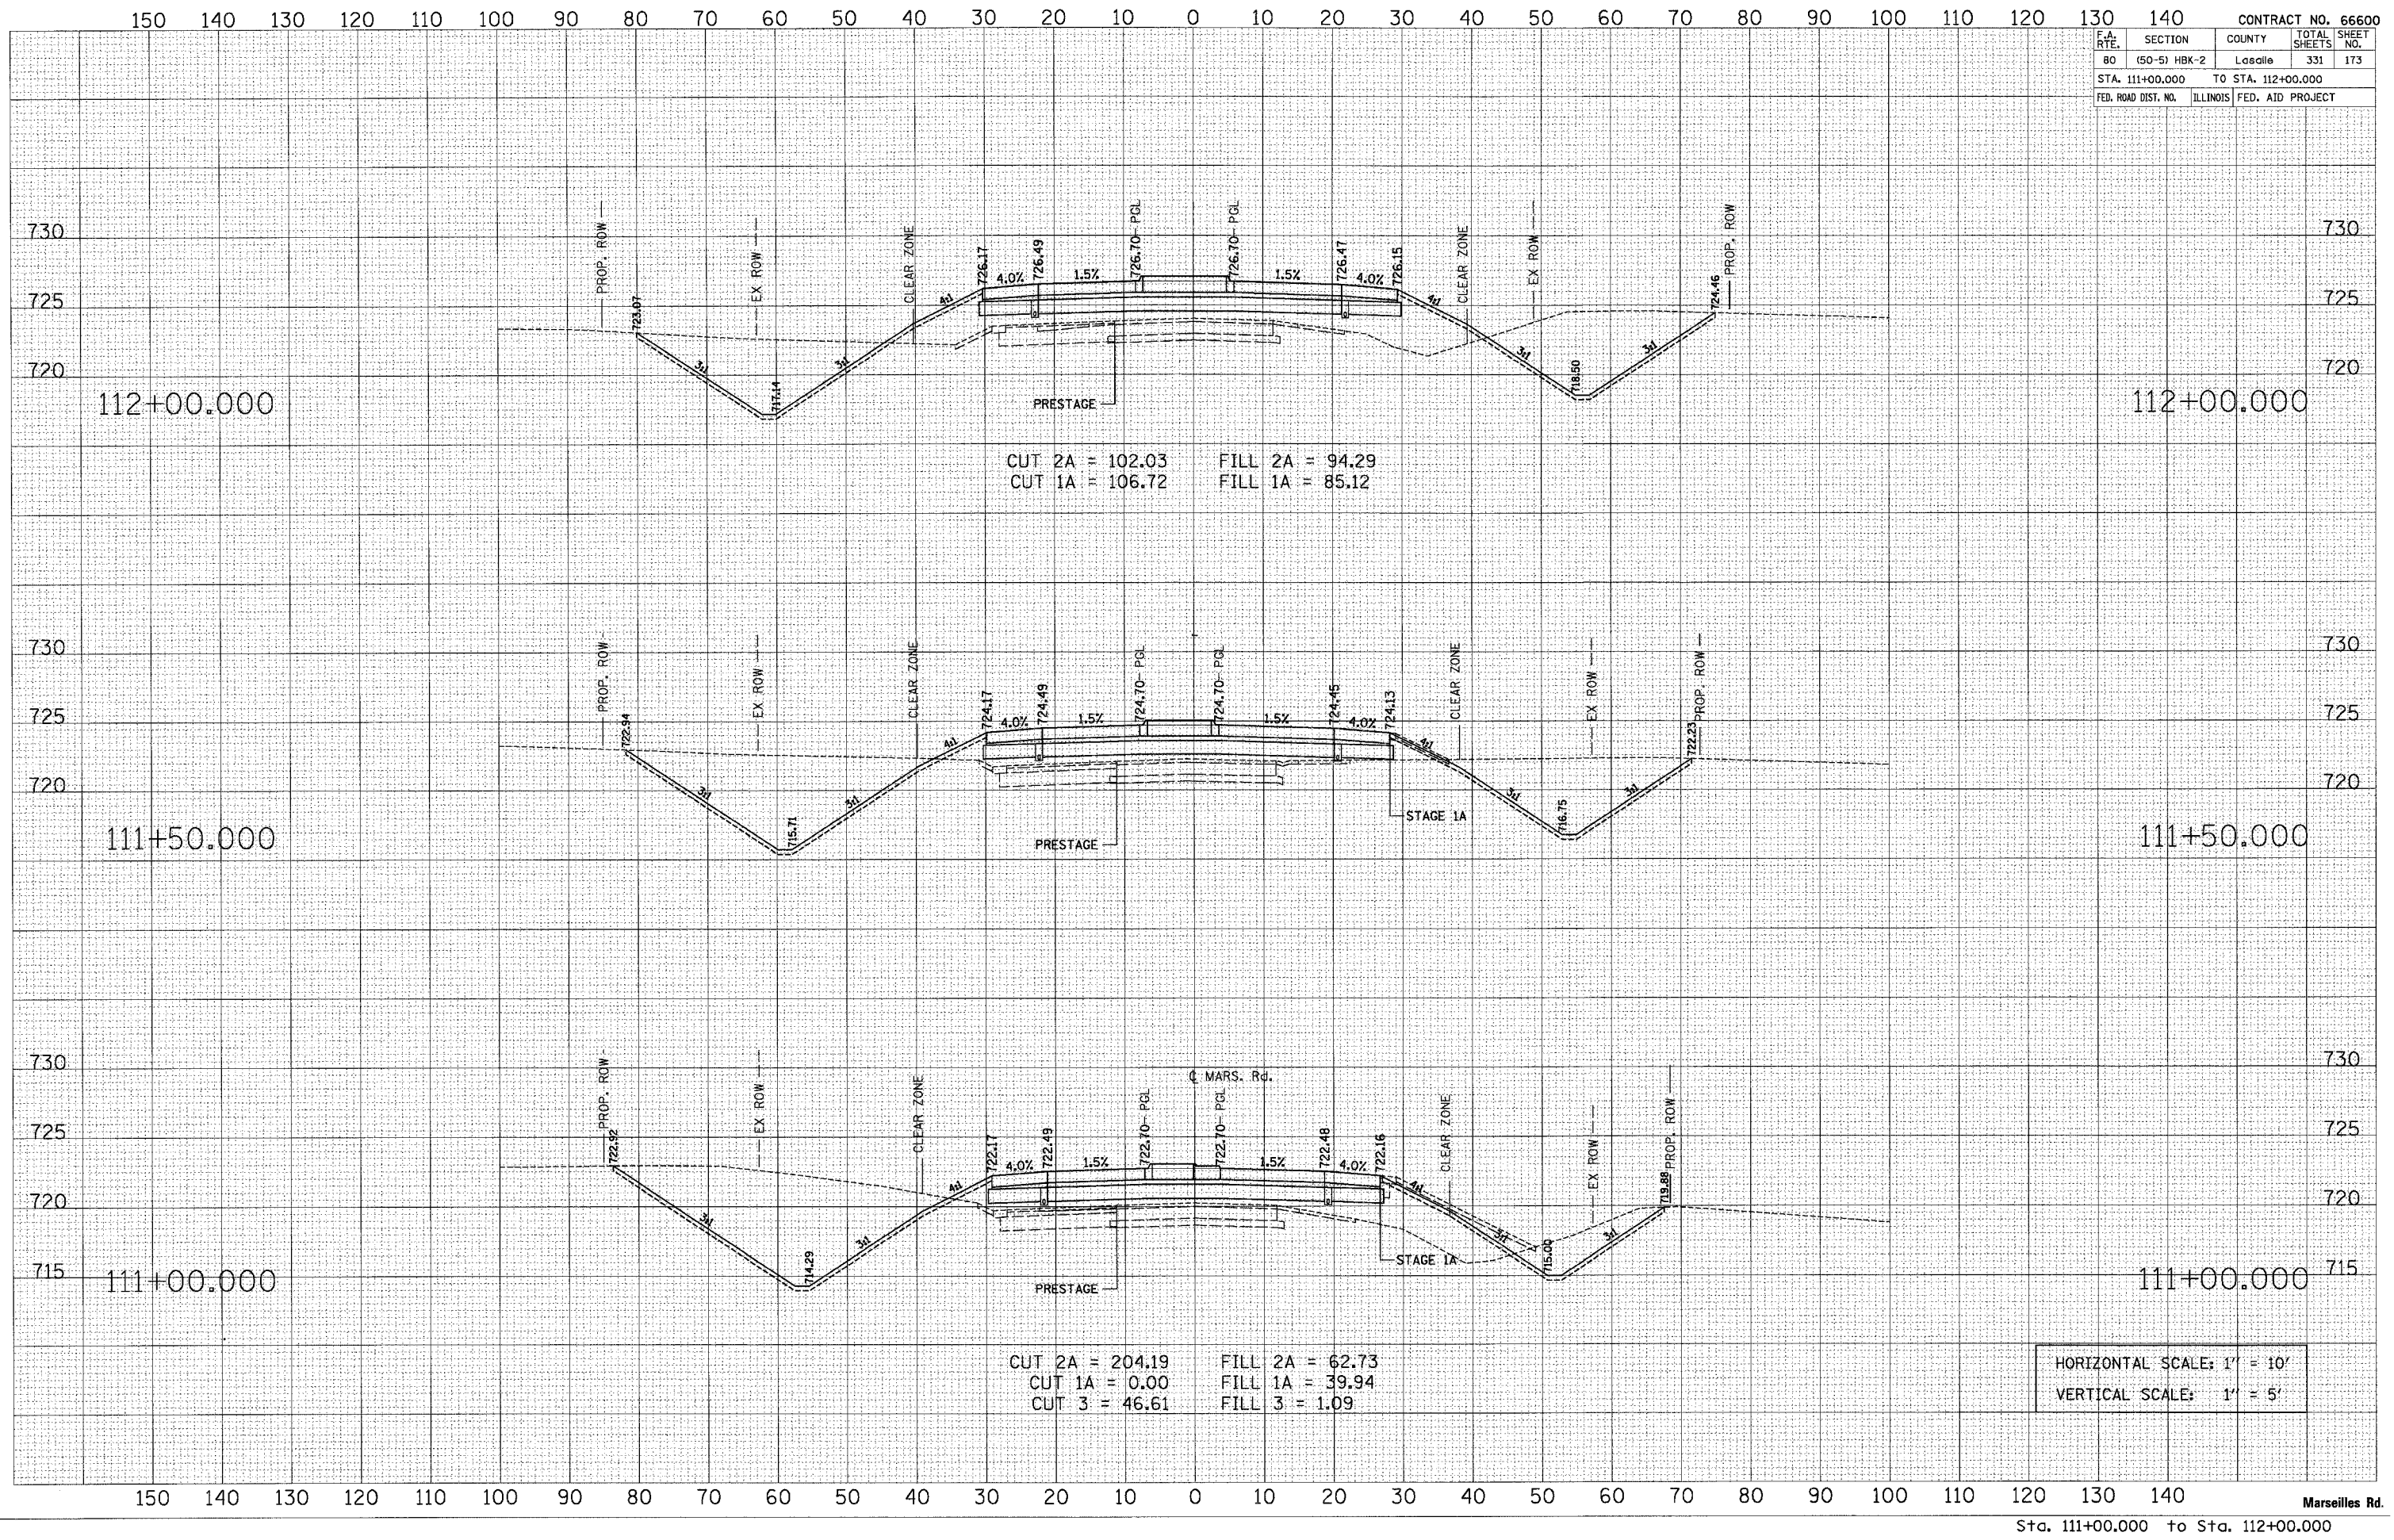

CUT 2A = 102.03 FILL 2A = 94.29
 CUT 1A = 106.72 FILL 1A = 85.12

CUT 2A = 204.19 FILL 2A = 62.73
 CUT 1A = 0.00 FILL 1A = 39.94
 CUT 3 = 46.61 FILL 3 = 1.09

HORIZONTAL SCALE: 1" = 10'
 VERTICAL SCALE: 1" = 5'