


F.A. RTE.	SECTION	COUNTY	TOTAL SHEETS	SHEET NO.
80	(50-5) HBK-2	LaSalle	331	174
STA. 112+50.000 TO STA. 113+50.000				
FED. ROAD DIST. NO.	ILLINOIS	FED. AID PROJECT		

BY	DATE
NO.	

BY	DATE
NO.	

PLOT DATE = 11/1/2007
 FILE NAME = m-rs11250-11350.mxd
 USER NAME = bsherman

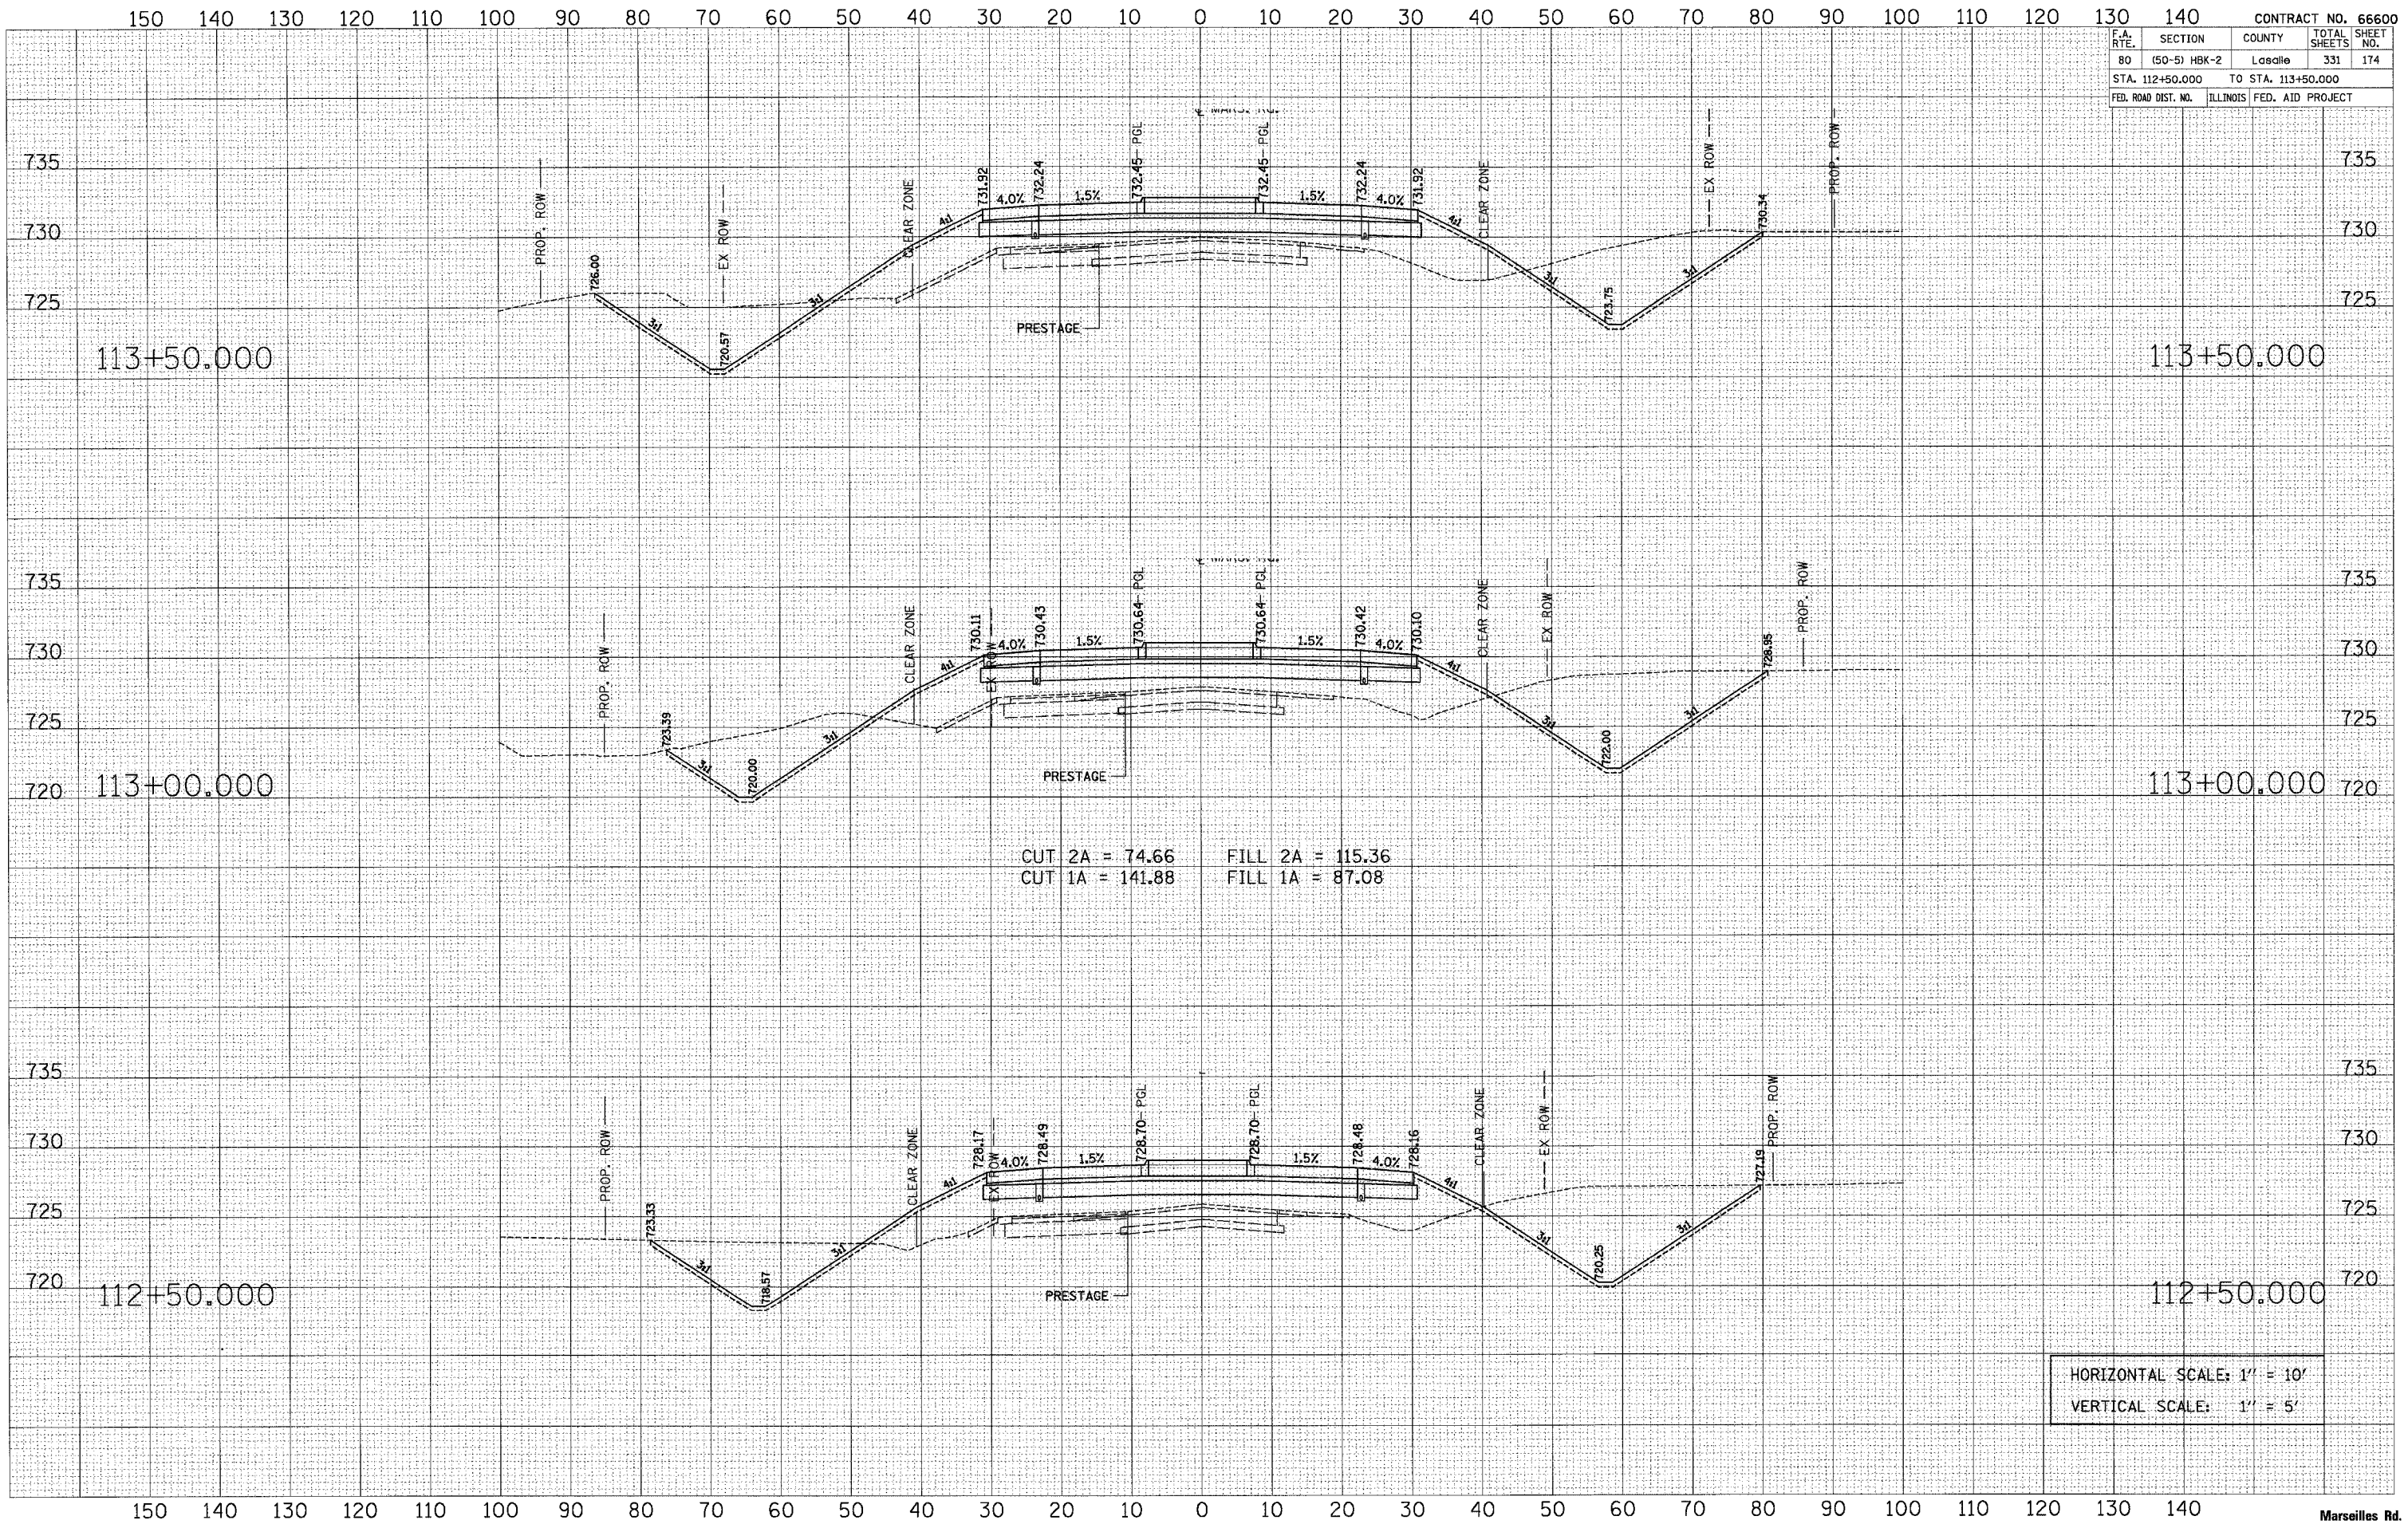

HORIZONTAL SCALE: 1" = 10'
 VERTICAL SCALE: 1" = 5'