


F.A. RTE.	SECTION	COUNTY	TOTAL SHEETS	SHEET NO.
80	(50-5) HBK-2	Lasalle	331	178
STA. 119+50.000		TO STA. 120+00.000		
FED. ROAD DIST. NO.	ILLINOIS	FED. AID PROJECT		

FINAL SURVEY
 SURVEYED BY _____ DATE _____
 PLOTTED BY _____
 TEMPLATE NO. _____
 AREAS CHECKED _____
 NO. _____

ORIGINAL SURVEY
 SURVEYED BY _____ DATE _____
 PLOTTED BY _____
 TEMPLATE NO. _____
 AREAS CHECKED _____
 NO. _____

PLOT DATE = 11/1/2007
 FILE NAME = mcr-mallas-MD_000.pps
 PLOT SCALE = 18,00000 / IN
 USER NAME = gshahman

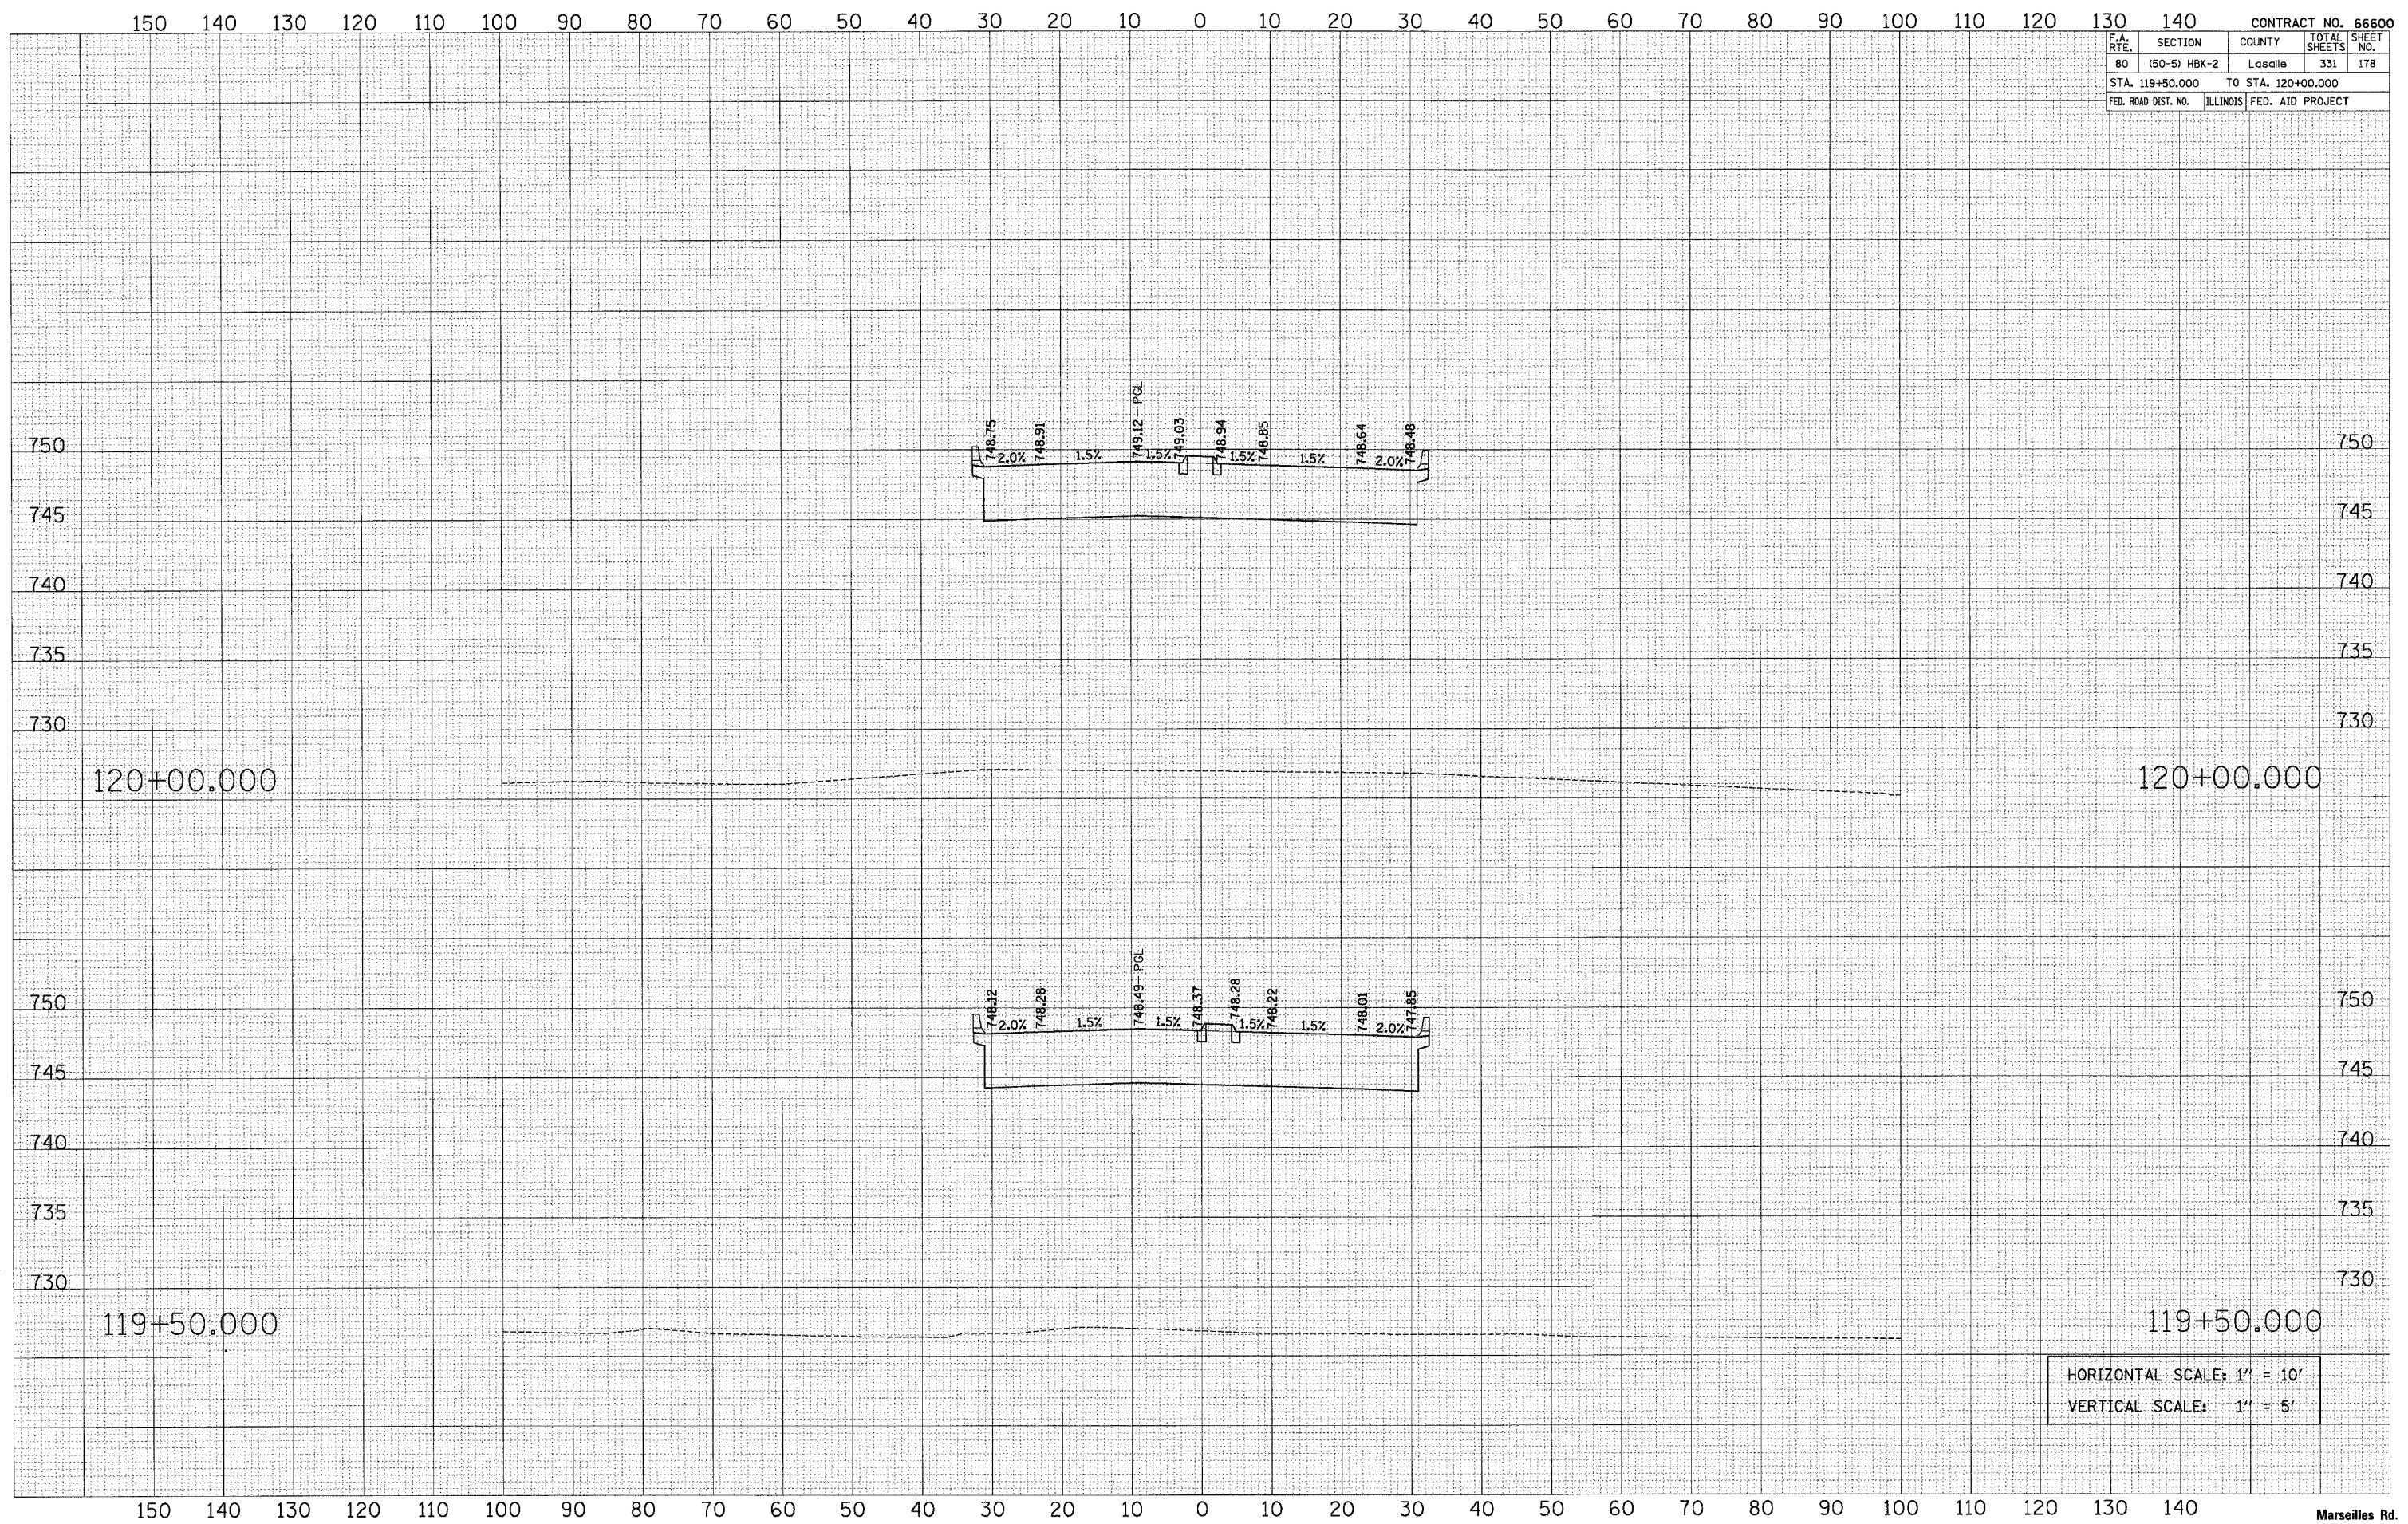

HORIZONTAL SCALE: 1" = 10'
 VERTICAL SCALE: 1" = 5'