


F.A. RTE.	SECTION	COUNTY	TOTAL SHEETS	SHEET NO.
80	(50-5) HBK-2	Lasalle	331	180
STA. 121+50.000		TO STA. 122+50.000		
FED. ROAD DIST. NO.		ILLINOIS FED. AID PROJECT		

DATE	
BY	
FINAL SURVEY	
SURVEYED	
NOTE BOOK	
TEMPLATE	
AREAS CHECKED	
NO.	

DATE	
BY	
ORIGINAL SURVEY	
SURVEYED	
NOTE BOOK	
TEMPLATE	
AREAS CHECKED	
NO.	

PLOT DATE = 11/1/2007
 FILE NAME = mrs0111m_mcl.dwg
 PLOT SCALE = 0.0008 / IN
 USER NAME = ggherman

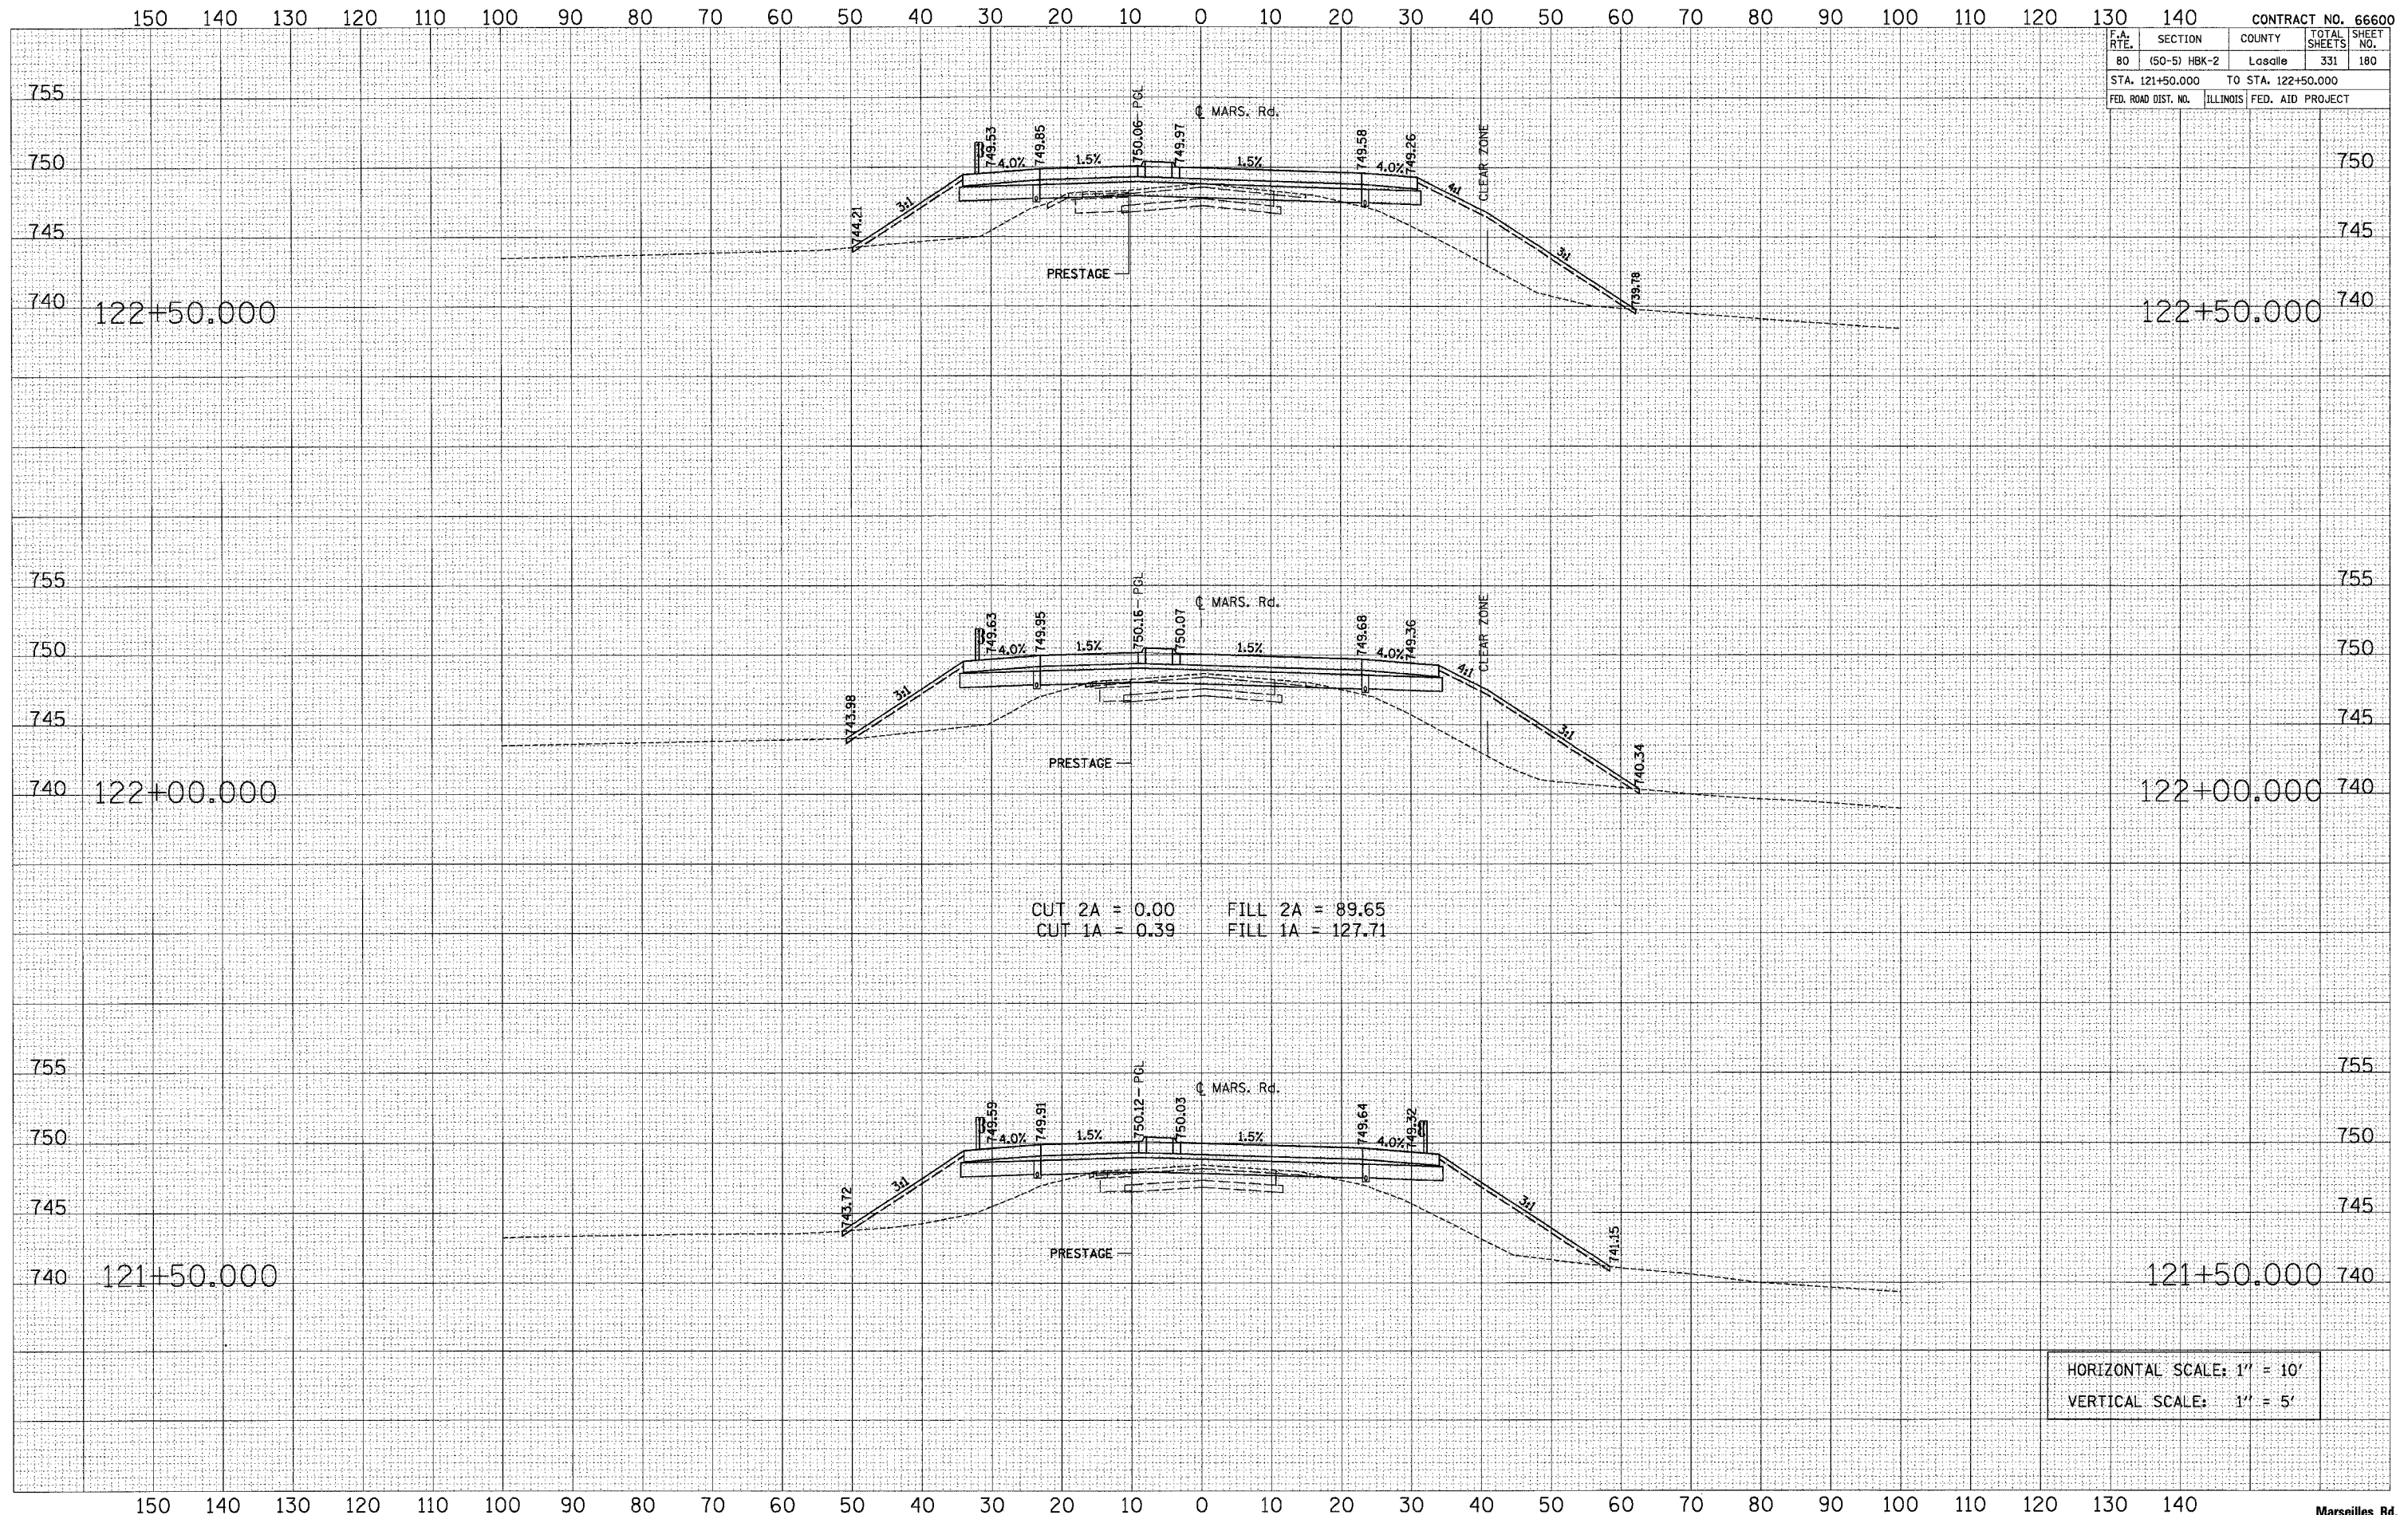

HORIZONTAL SCALE: 1" = 10'
 VERTICAL SCALE: 1" = 5'