


F.A. RTE.	SECTION	COUNTY	TOTAL SHEETS	SHEET NO.
80	(50-5) HBK-2	Lasalle	331	181
STA. 123+00.000 TO STA. 124+00.000				
FED. ROAD DIST. NO. ILLINOIS FED. AID PROJECT				

DATE: _____
 BY: _____
 SURVEYED _____
 NOTE BOOK _____
 TEMPLATE _____
 AREAS CHECKED _____
 NO. _____

DATE: _____
 BY: _____
 SURVEYED _____
 NOTE BOOK _____
 TEMPLATE _____
 AREAS CHECKED _____
 NO. _____

PLOT DATE = 11/1/2007
 FILE NAME = marseilles_road_mod.dwg
 PLOT SCALE = 8.0000 / IN.
 USER NAME = ggherman

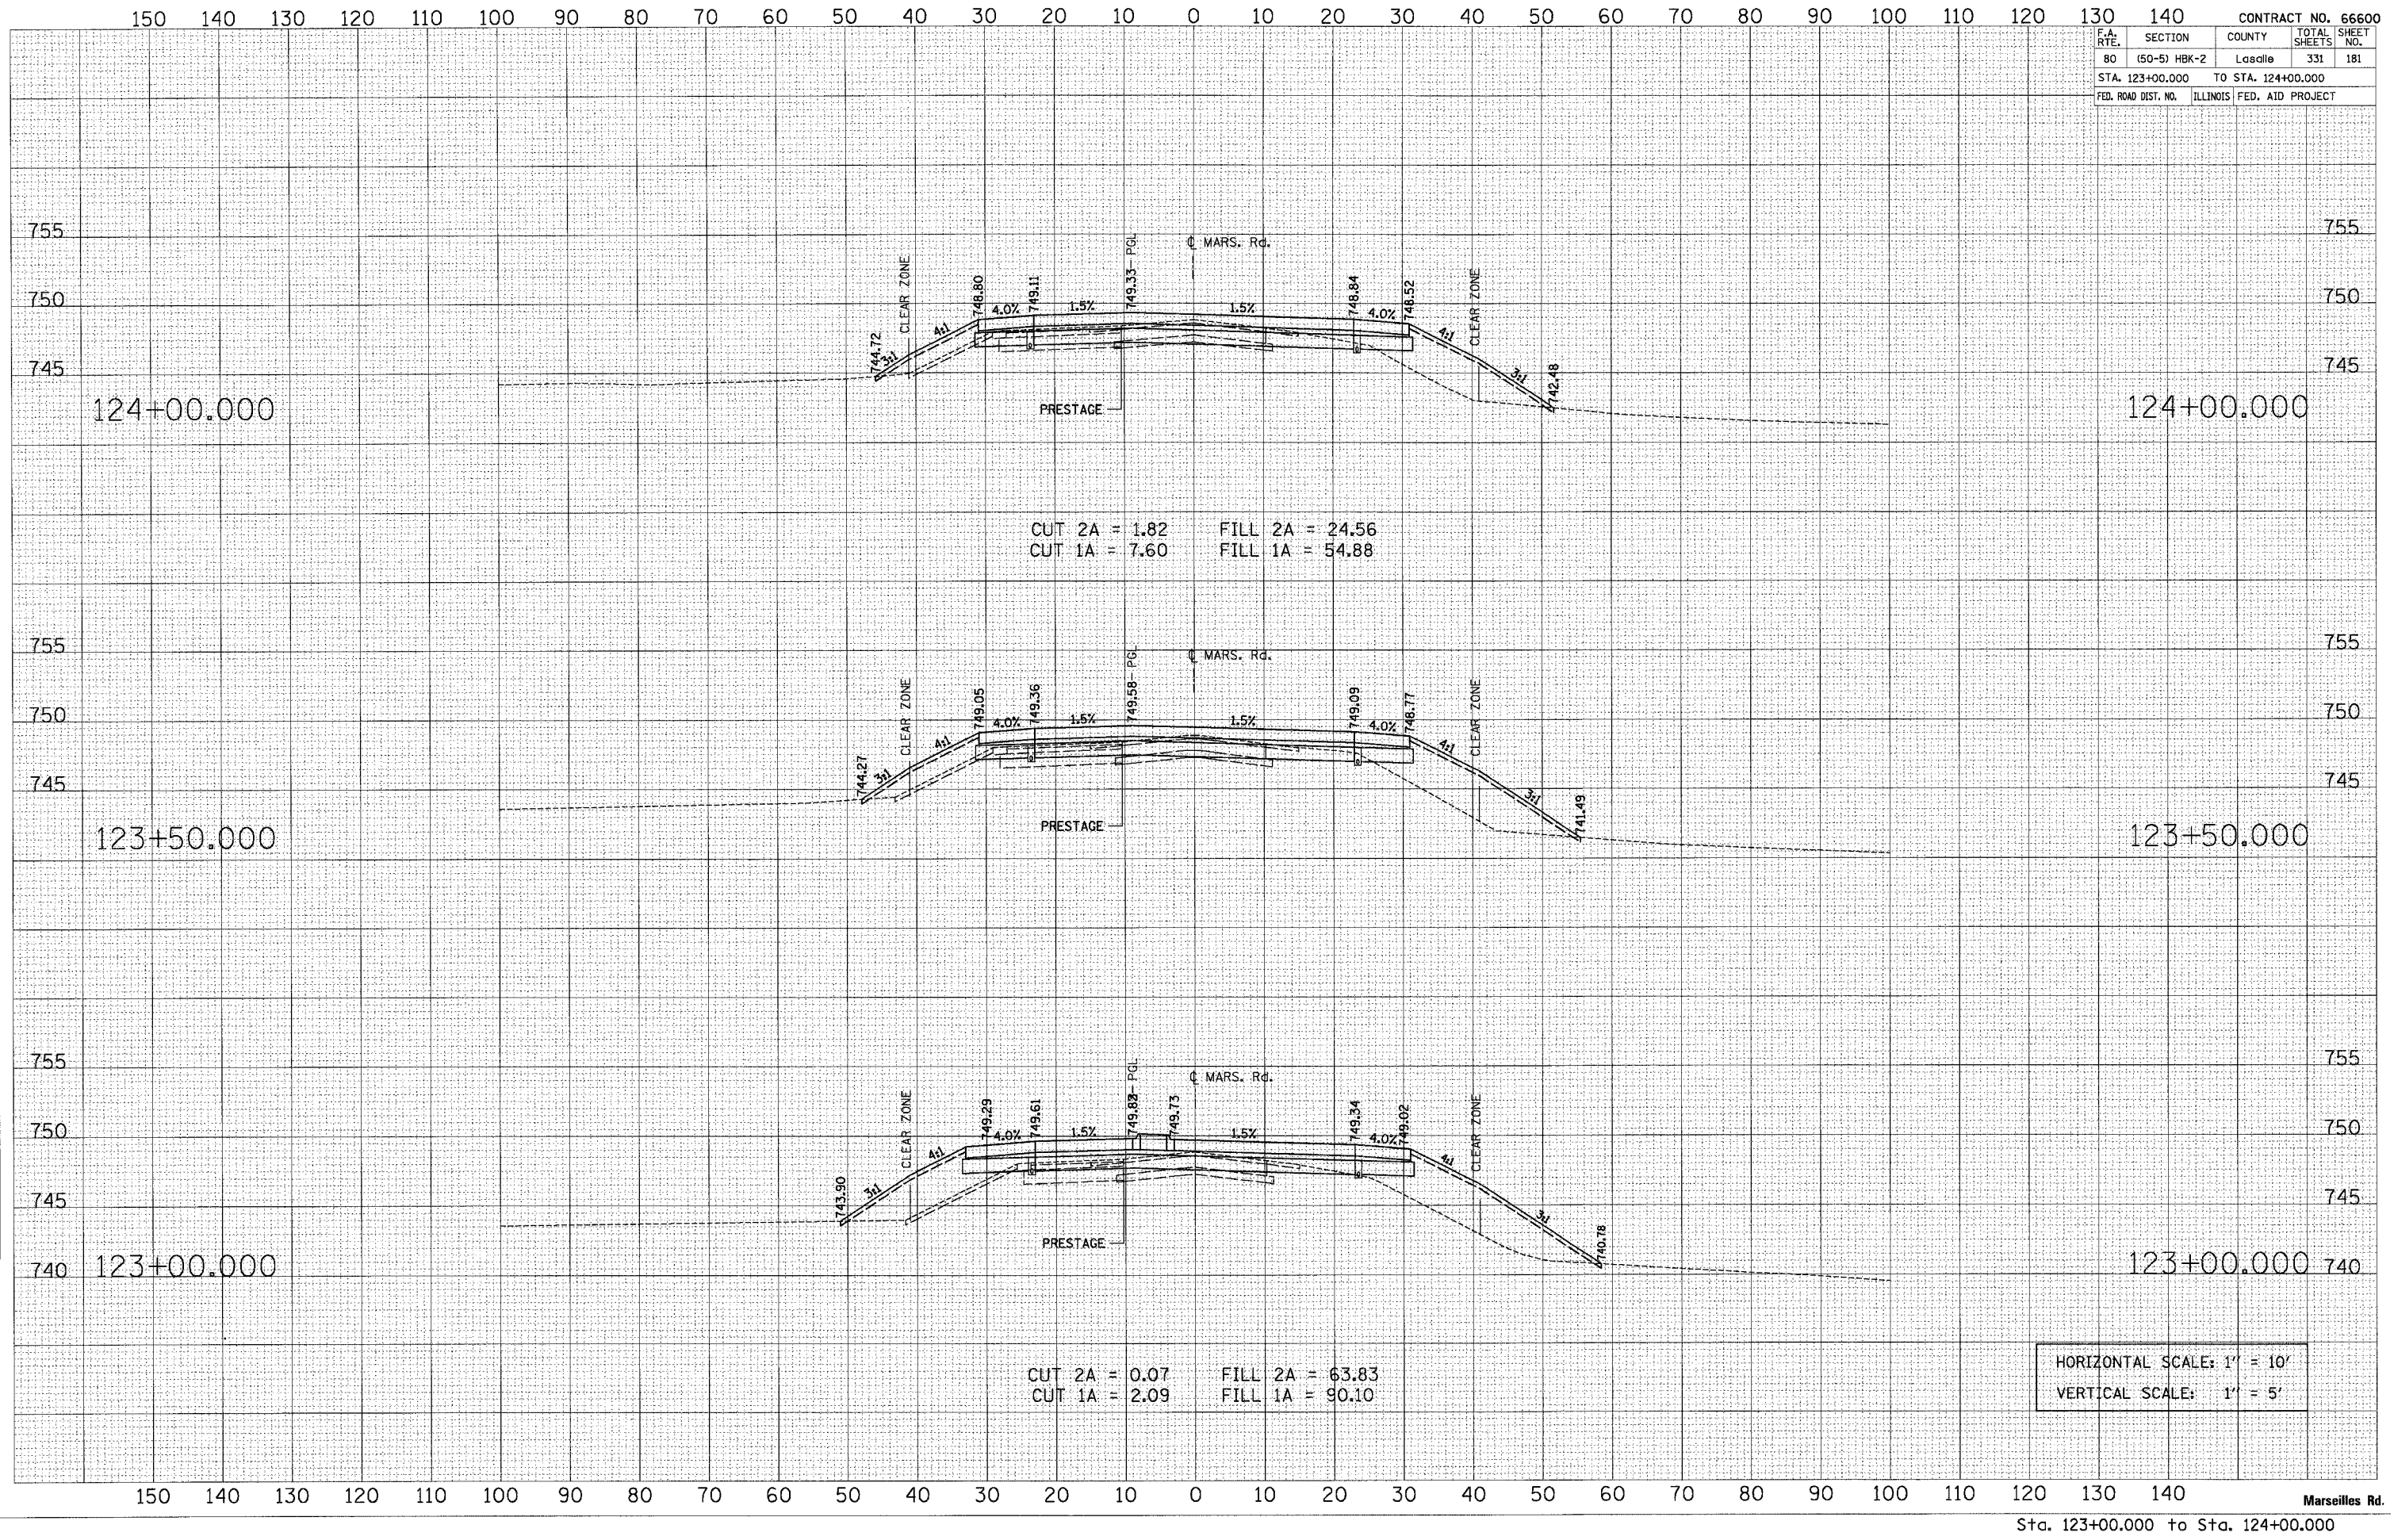

HORIZONTAL SCALE: 1" = 10'
 VERTICAL SCALE: 1" = 5'