


F.A. RTE.	SECTION	COUNTY	TOTAL SHEETS	SHEET NO.
80	(50-5) HBK-2	LaSalle	331	185
STA. 130+00.000 TO STA. 131+00.000				
FED. ROAD DIST. NO.	ILLINOIS	FED. AID PROJECT		

FINAL SURVEY	DATE
NO. _____	_____
BY _____	_____
DATE _____	_____
NO. _____	_____
BY _____	_____
DATE _____	_____
NO. _____	_____
BY _____	_____
DATE _____	_____
NO. _____	_____

ORIGINAL SURVEY	DATE
NO. _____	_____
BY _____	_____
DATE _____	_____
NO. _____	_____
BY _____	_____
DATE _____	_____
NO. _____	_____
BY _____	_____
DATE _____	_____
NO. _____	_____

PLOT DATE = 11/1/2007
 FILE NAME = m:\m11e\k100.pxd.pps
 PLOT SCALE = 10.0000 / 1 IN.
 USER NAME = Slightman

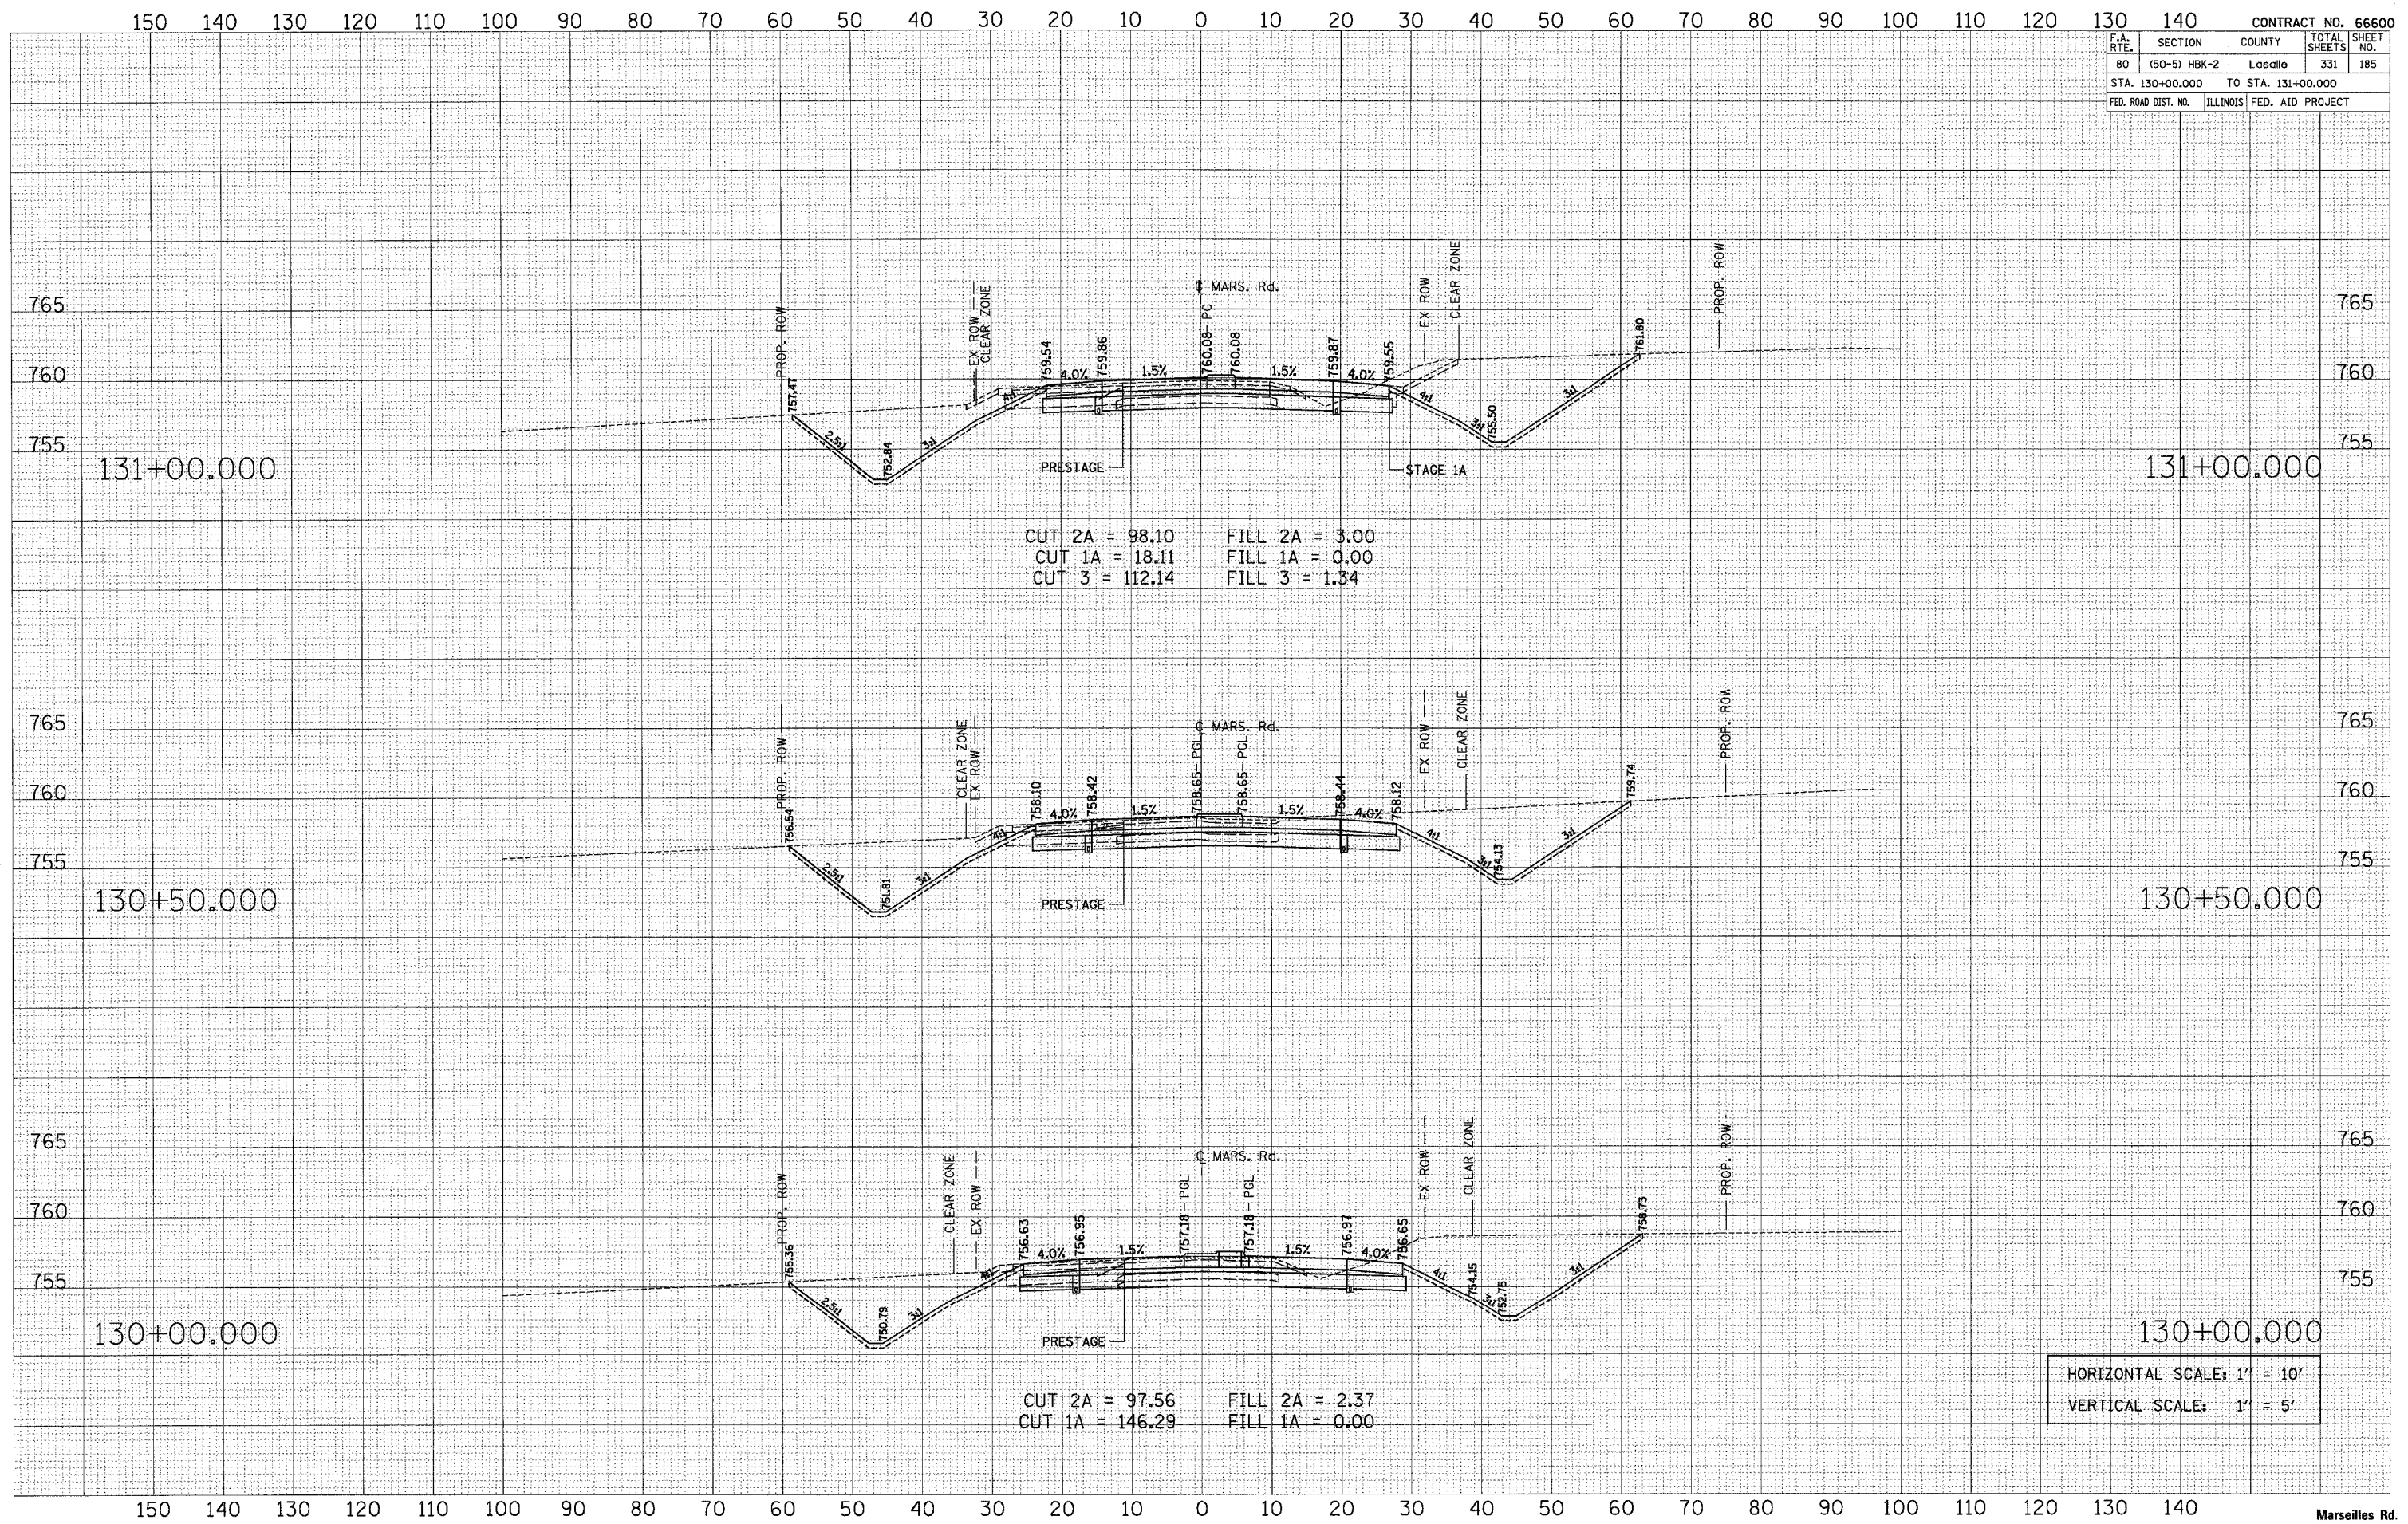

HORIZONTAL SCALE: 1" = 10'
 VERTICAL SCALE: 1" = 5'