


F.A. RITE	SECTION	COUNTY	TOTAL SHEETS	SHEET NO.
80	(50-5) HBK-2	LaSalle	331	189
STA. 135+00.000		TO STA. 135+50.000		
FED. ROAD DIST. NO. ILLINOIS FED. AID PROJECT				

DATE	
BY	
FINAL SURVEY	
SURVEYED	
NOTE BOOK	
TEMPLATE	
AREAS CHECKED	
NO.	

DATE	
BY	
ORIGINAL SURVEY	
SURVEYED	
NOTE BOOK	
TEMPLATE	
AREAS CHECKED	
NO.	

PLOT DATE = 11/1/2007
FILE NAME = marseilles_k00.dwg
PLOT SCALE = 1/8" = 1' / IN
USER NAME = gsherman

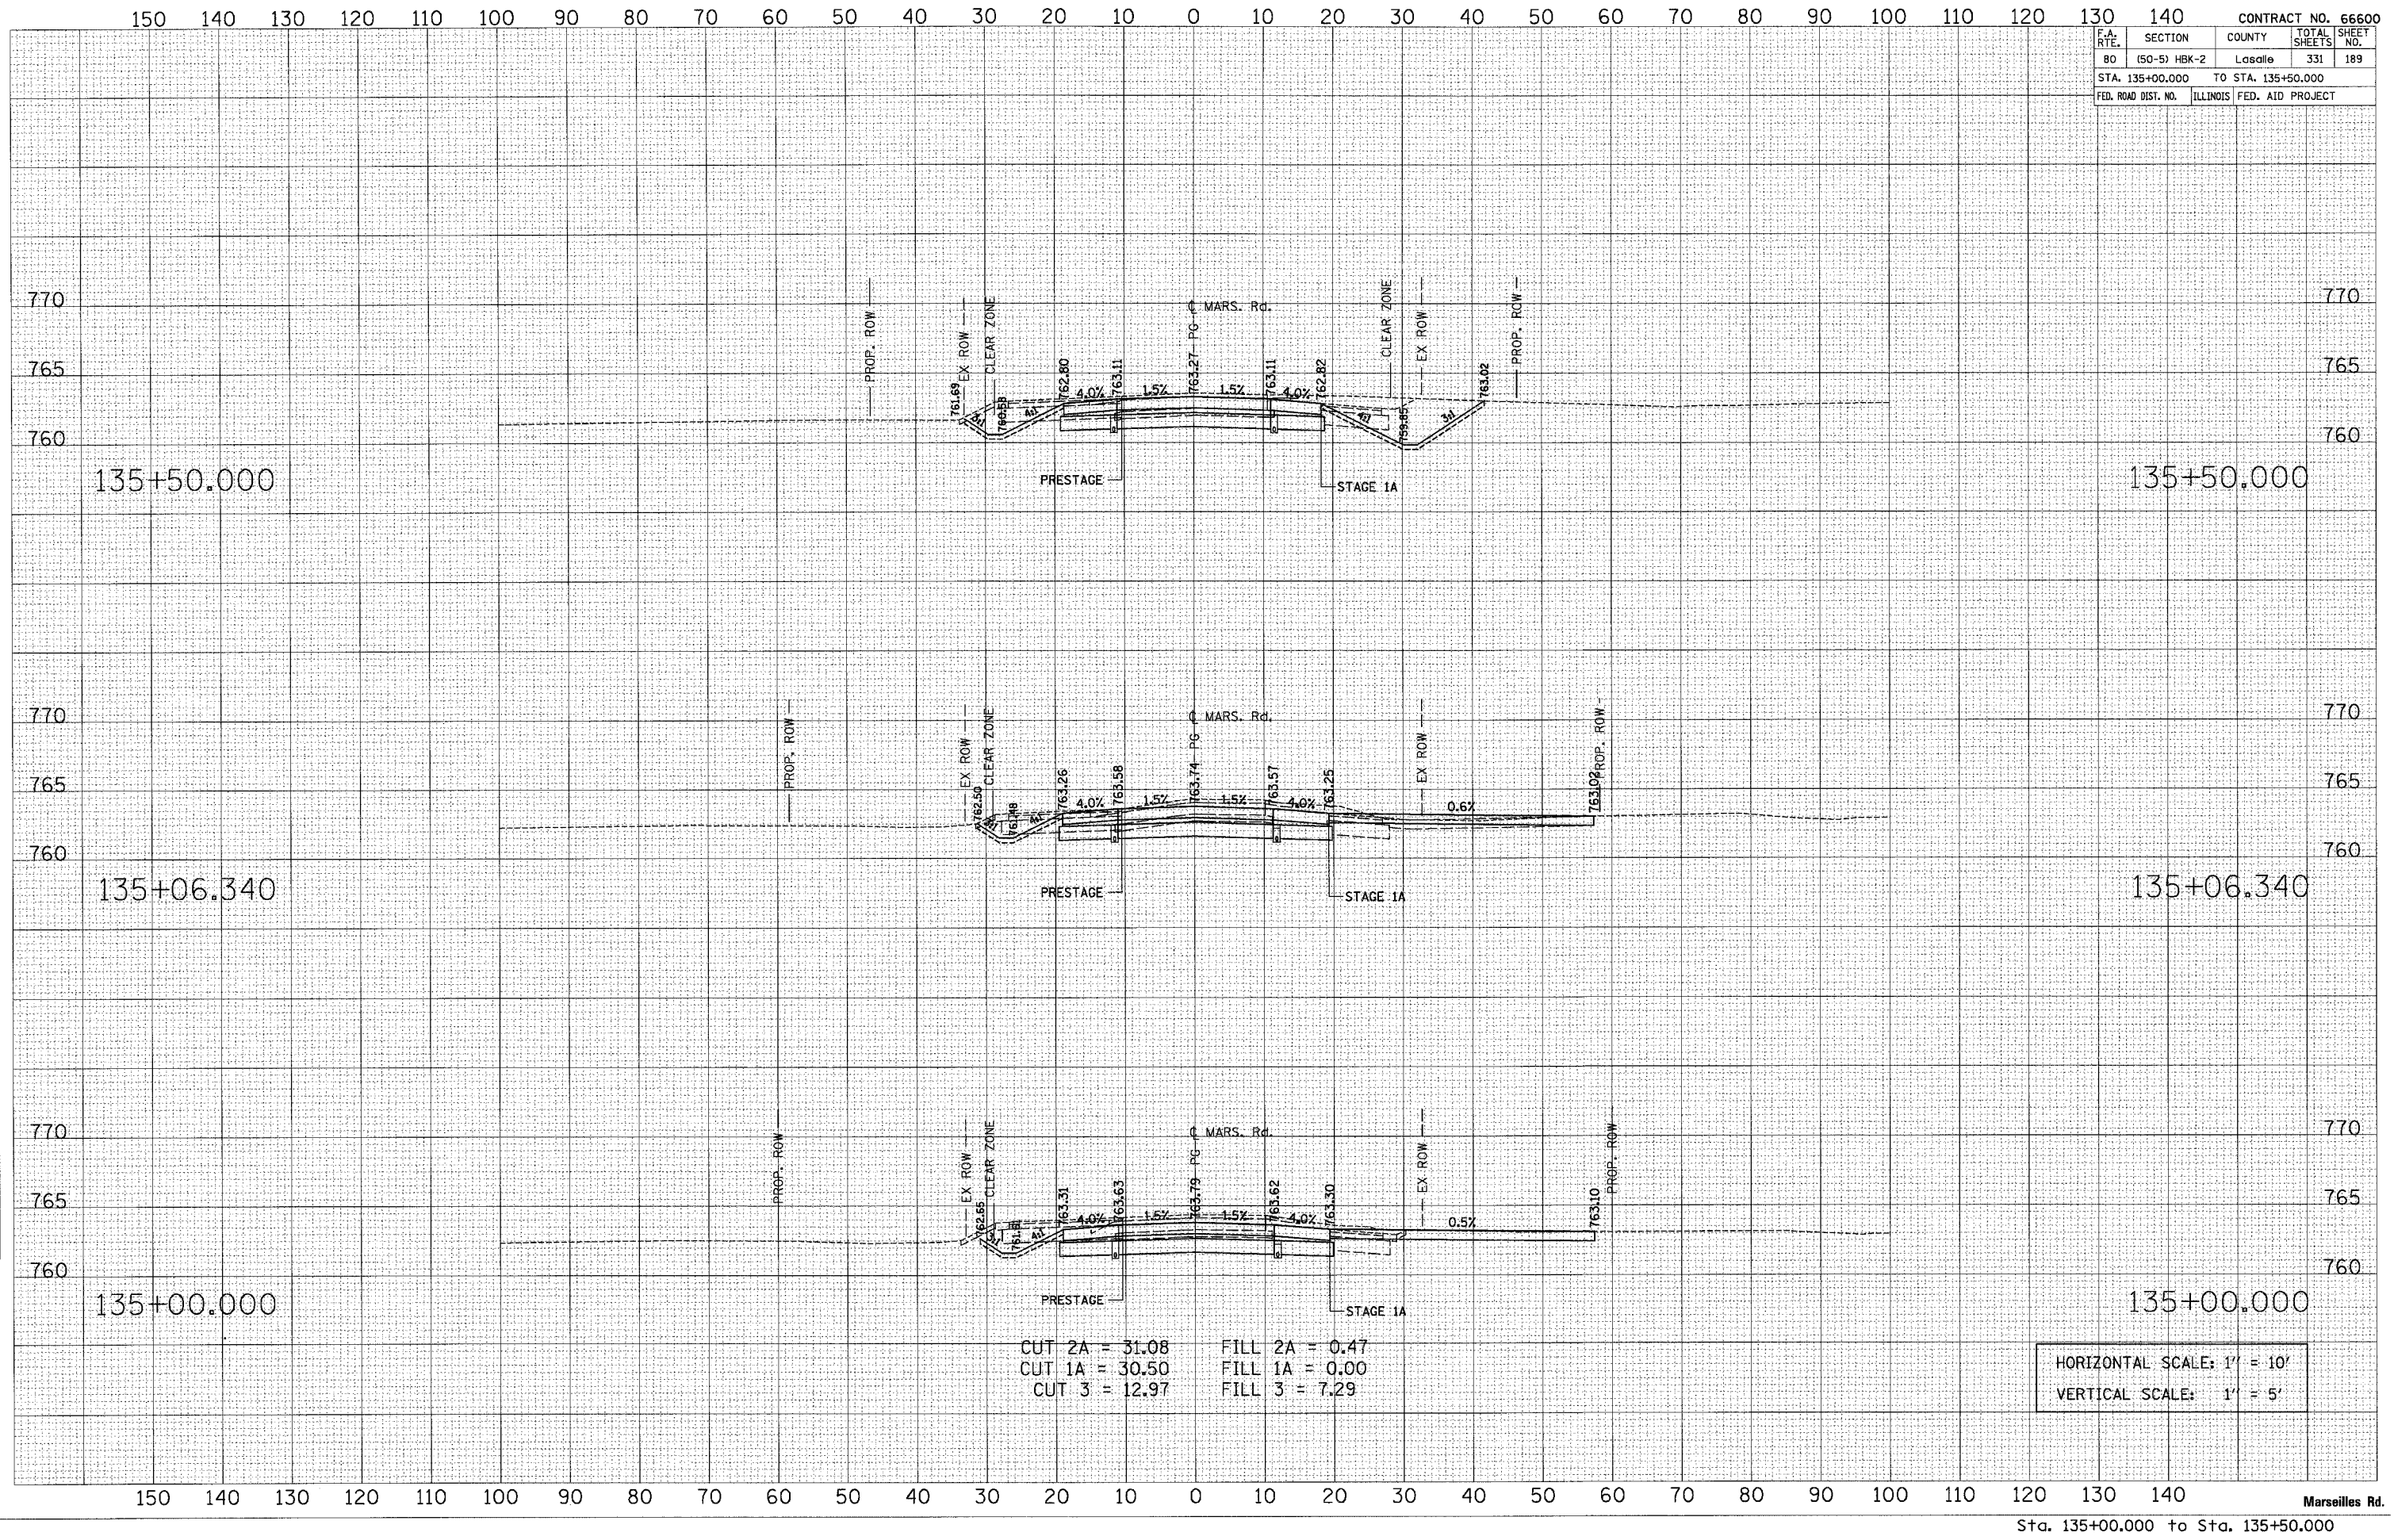

CUT 2A = 31.08 FILL 2A = 0.47
CUT 1A = 30.50 FILL 1A = 0.00
CUT 3 = 12.97 FILL 3 = 7.29

HORIZONTAL SCALE: 1" = 10'
VERTICAL SCALE: 1" = 5'