


F.A. RTE.	SECTION	COUNTY	TOTAL SHEETS	SHEET NO.
80	(50-5) HBK-2	LaSalle	331	191
STA. 137+50.000 TO STA. 138+50.000				
FED. ROAD DIST. NO.		ILLINOIS FED. AID PROJECT		

DATE: _____
 BY: _____
 SURVEYED: _____
 TEMPLATE: _____
 NOTE BOOK: _____
 AREAS CHECKED: _____
 NO.: _____

DATE: _____
 BY: _____
 ORIGINAL SURVEY: _____
 TEMPLATE: _____
 NOTE BOOK: _____
 AREAS CHECKED: _____
 NO.: _____

PLOT DATE = 11/1/2007
 FILE NAME = mrs-11-1-2007.dwg
 PLOT SCALE = 1/8" = 1' / IN.
 USER NAME = gsherman

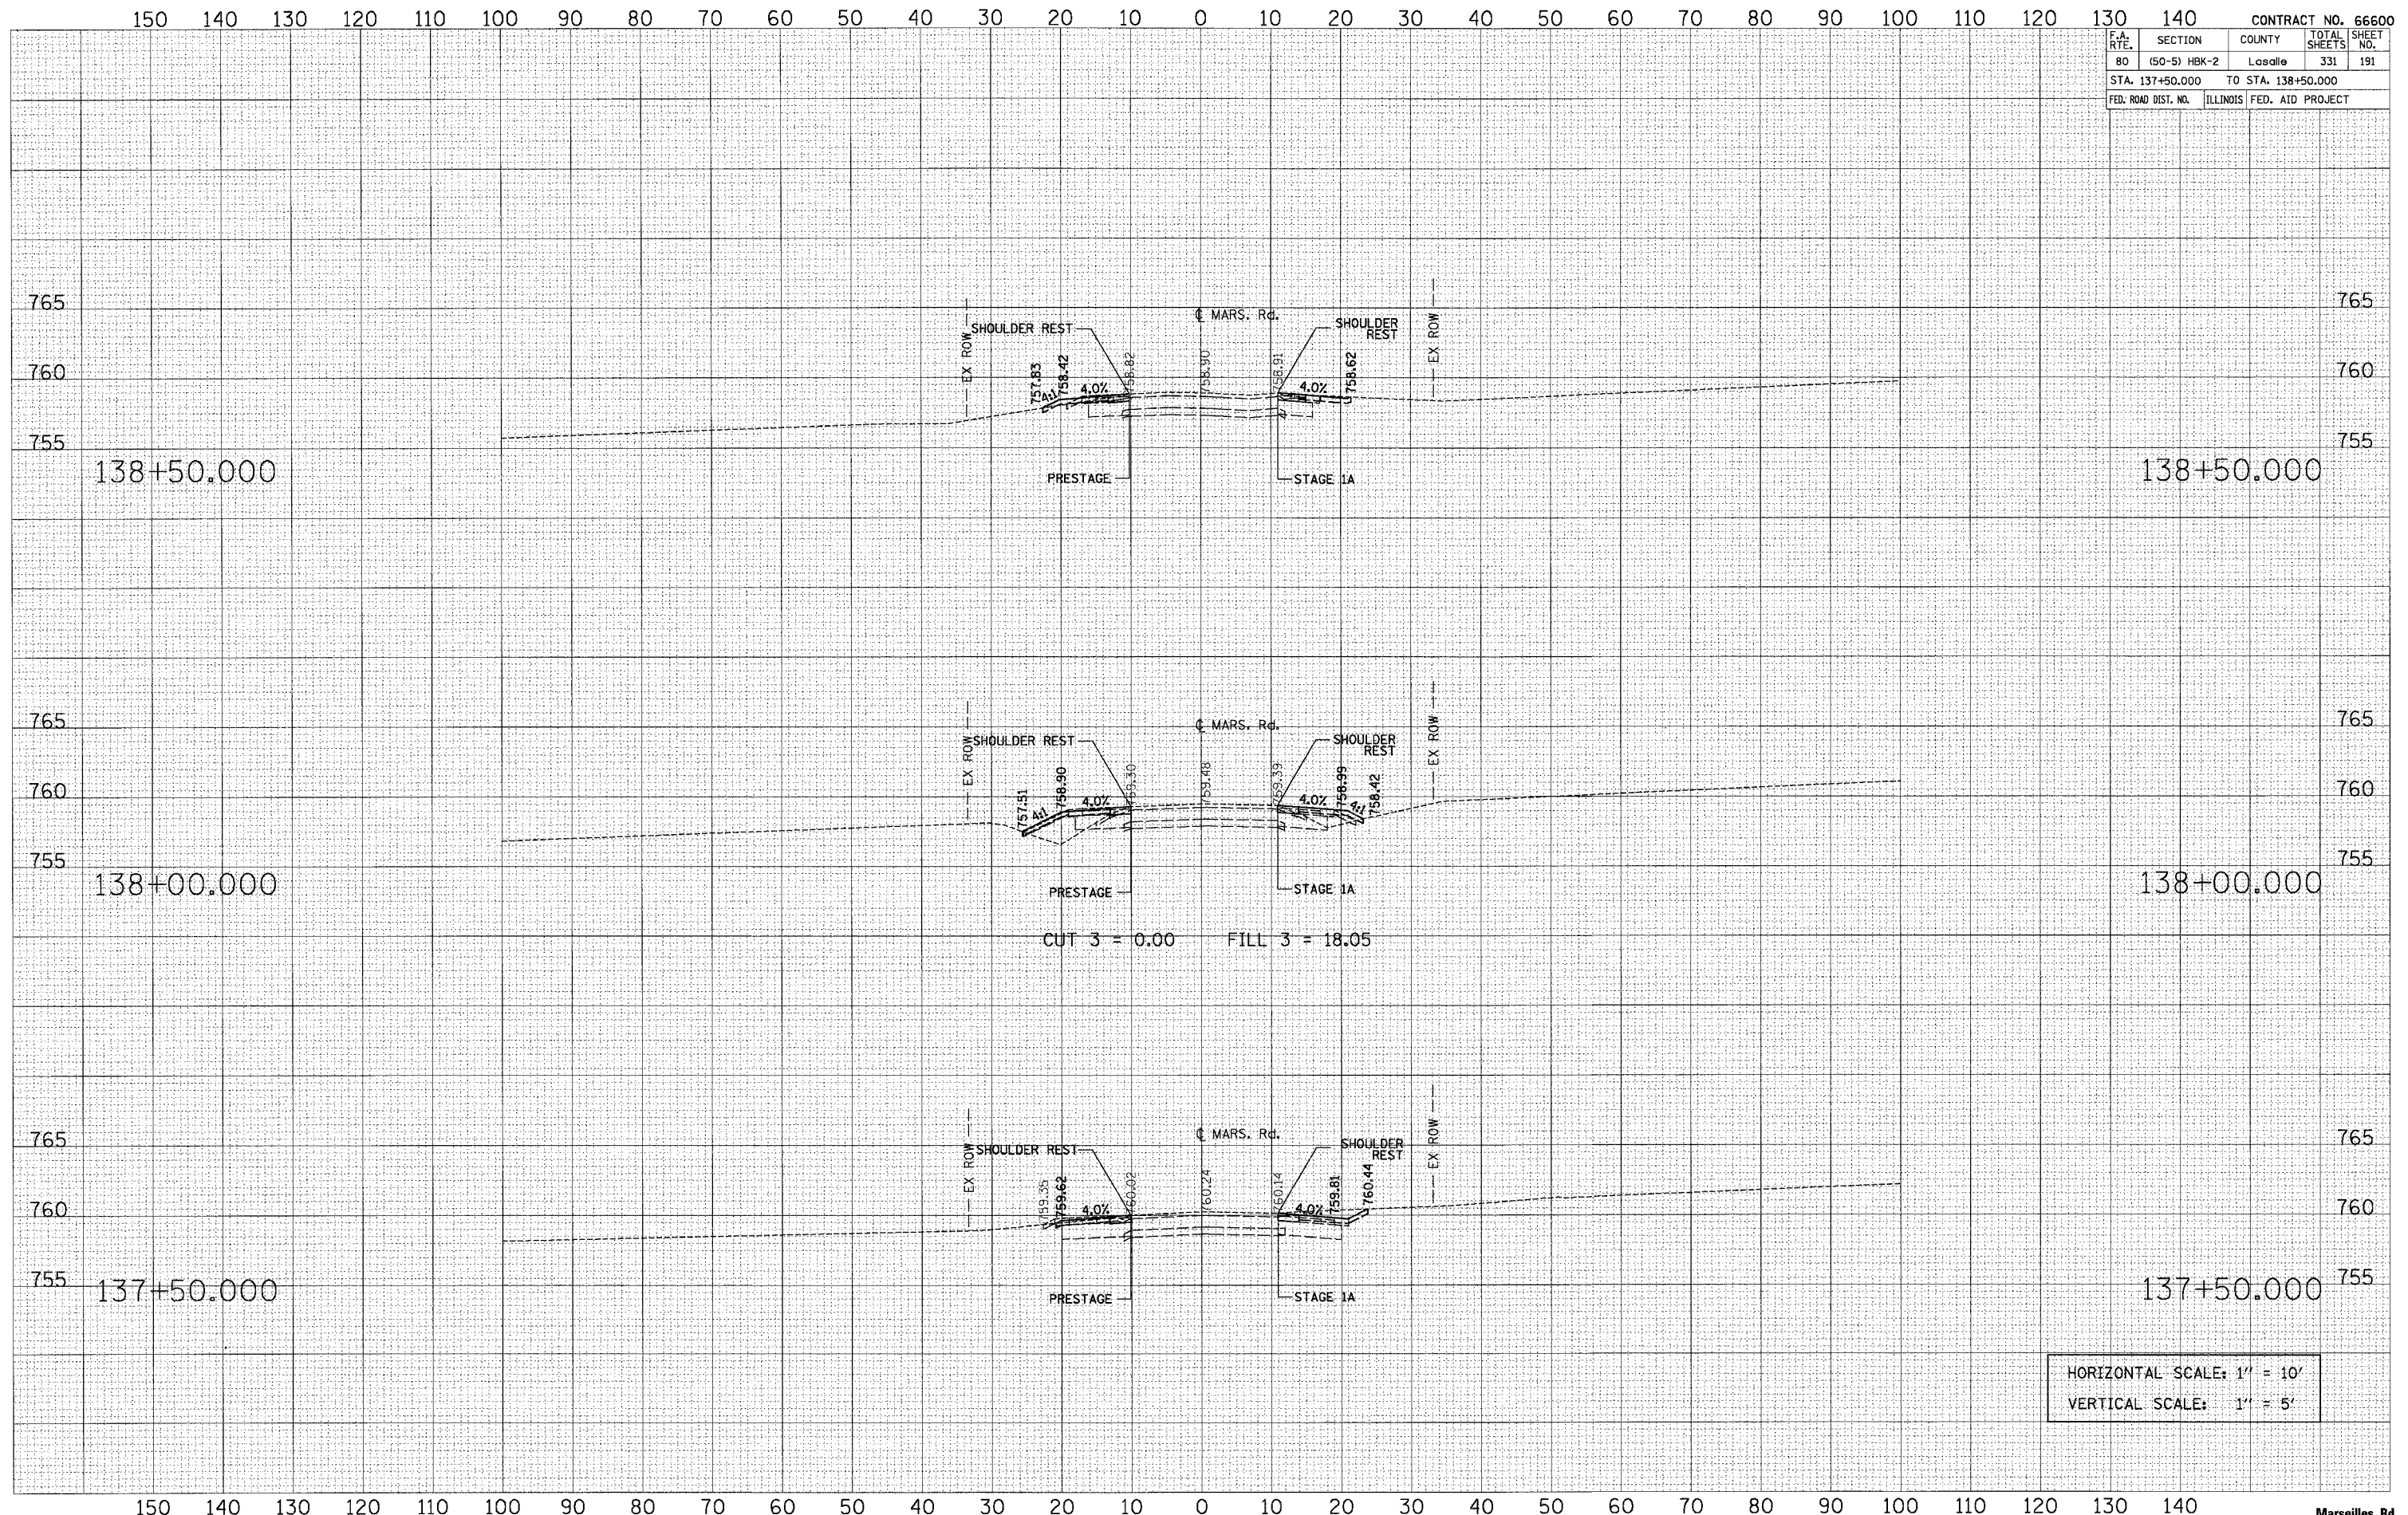

CUT 3 = 0.00 FILL 3 = 18.05

HORIZONTAL SCALE: 1" = 10'
 VERTICAL SCALE: 1" = 5'