


F.A. RTE.	SECTION	COUNTY	TOTAL SHEETS	SHEET NO.
80	(50-5) HBK-2	Lasalle	331	197
STA. 107+50.000 TO STA. 108+00.000				
FED. ROAD DIST. NO. ILLINOIS FED. AID PROJECT				

FINAL SURVEY	BY	DATE
SURVEYED		
NOTE BOOK		
AREAS CHECKED		
NO.		

ORIGINAL SURVEY	BY	DATE
SURVEYED		
NOTE BOOK		
AREAS CHECKED		
NO.		

PLOT DATE = 11/1/2007
 FILE NAME = temp_MARS_K00.plt.pps
 PLOT SCALE = 1/8"=1'-0"
 USER NAME = sgherman

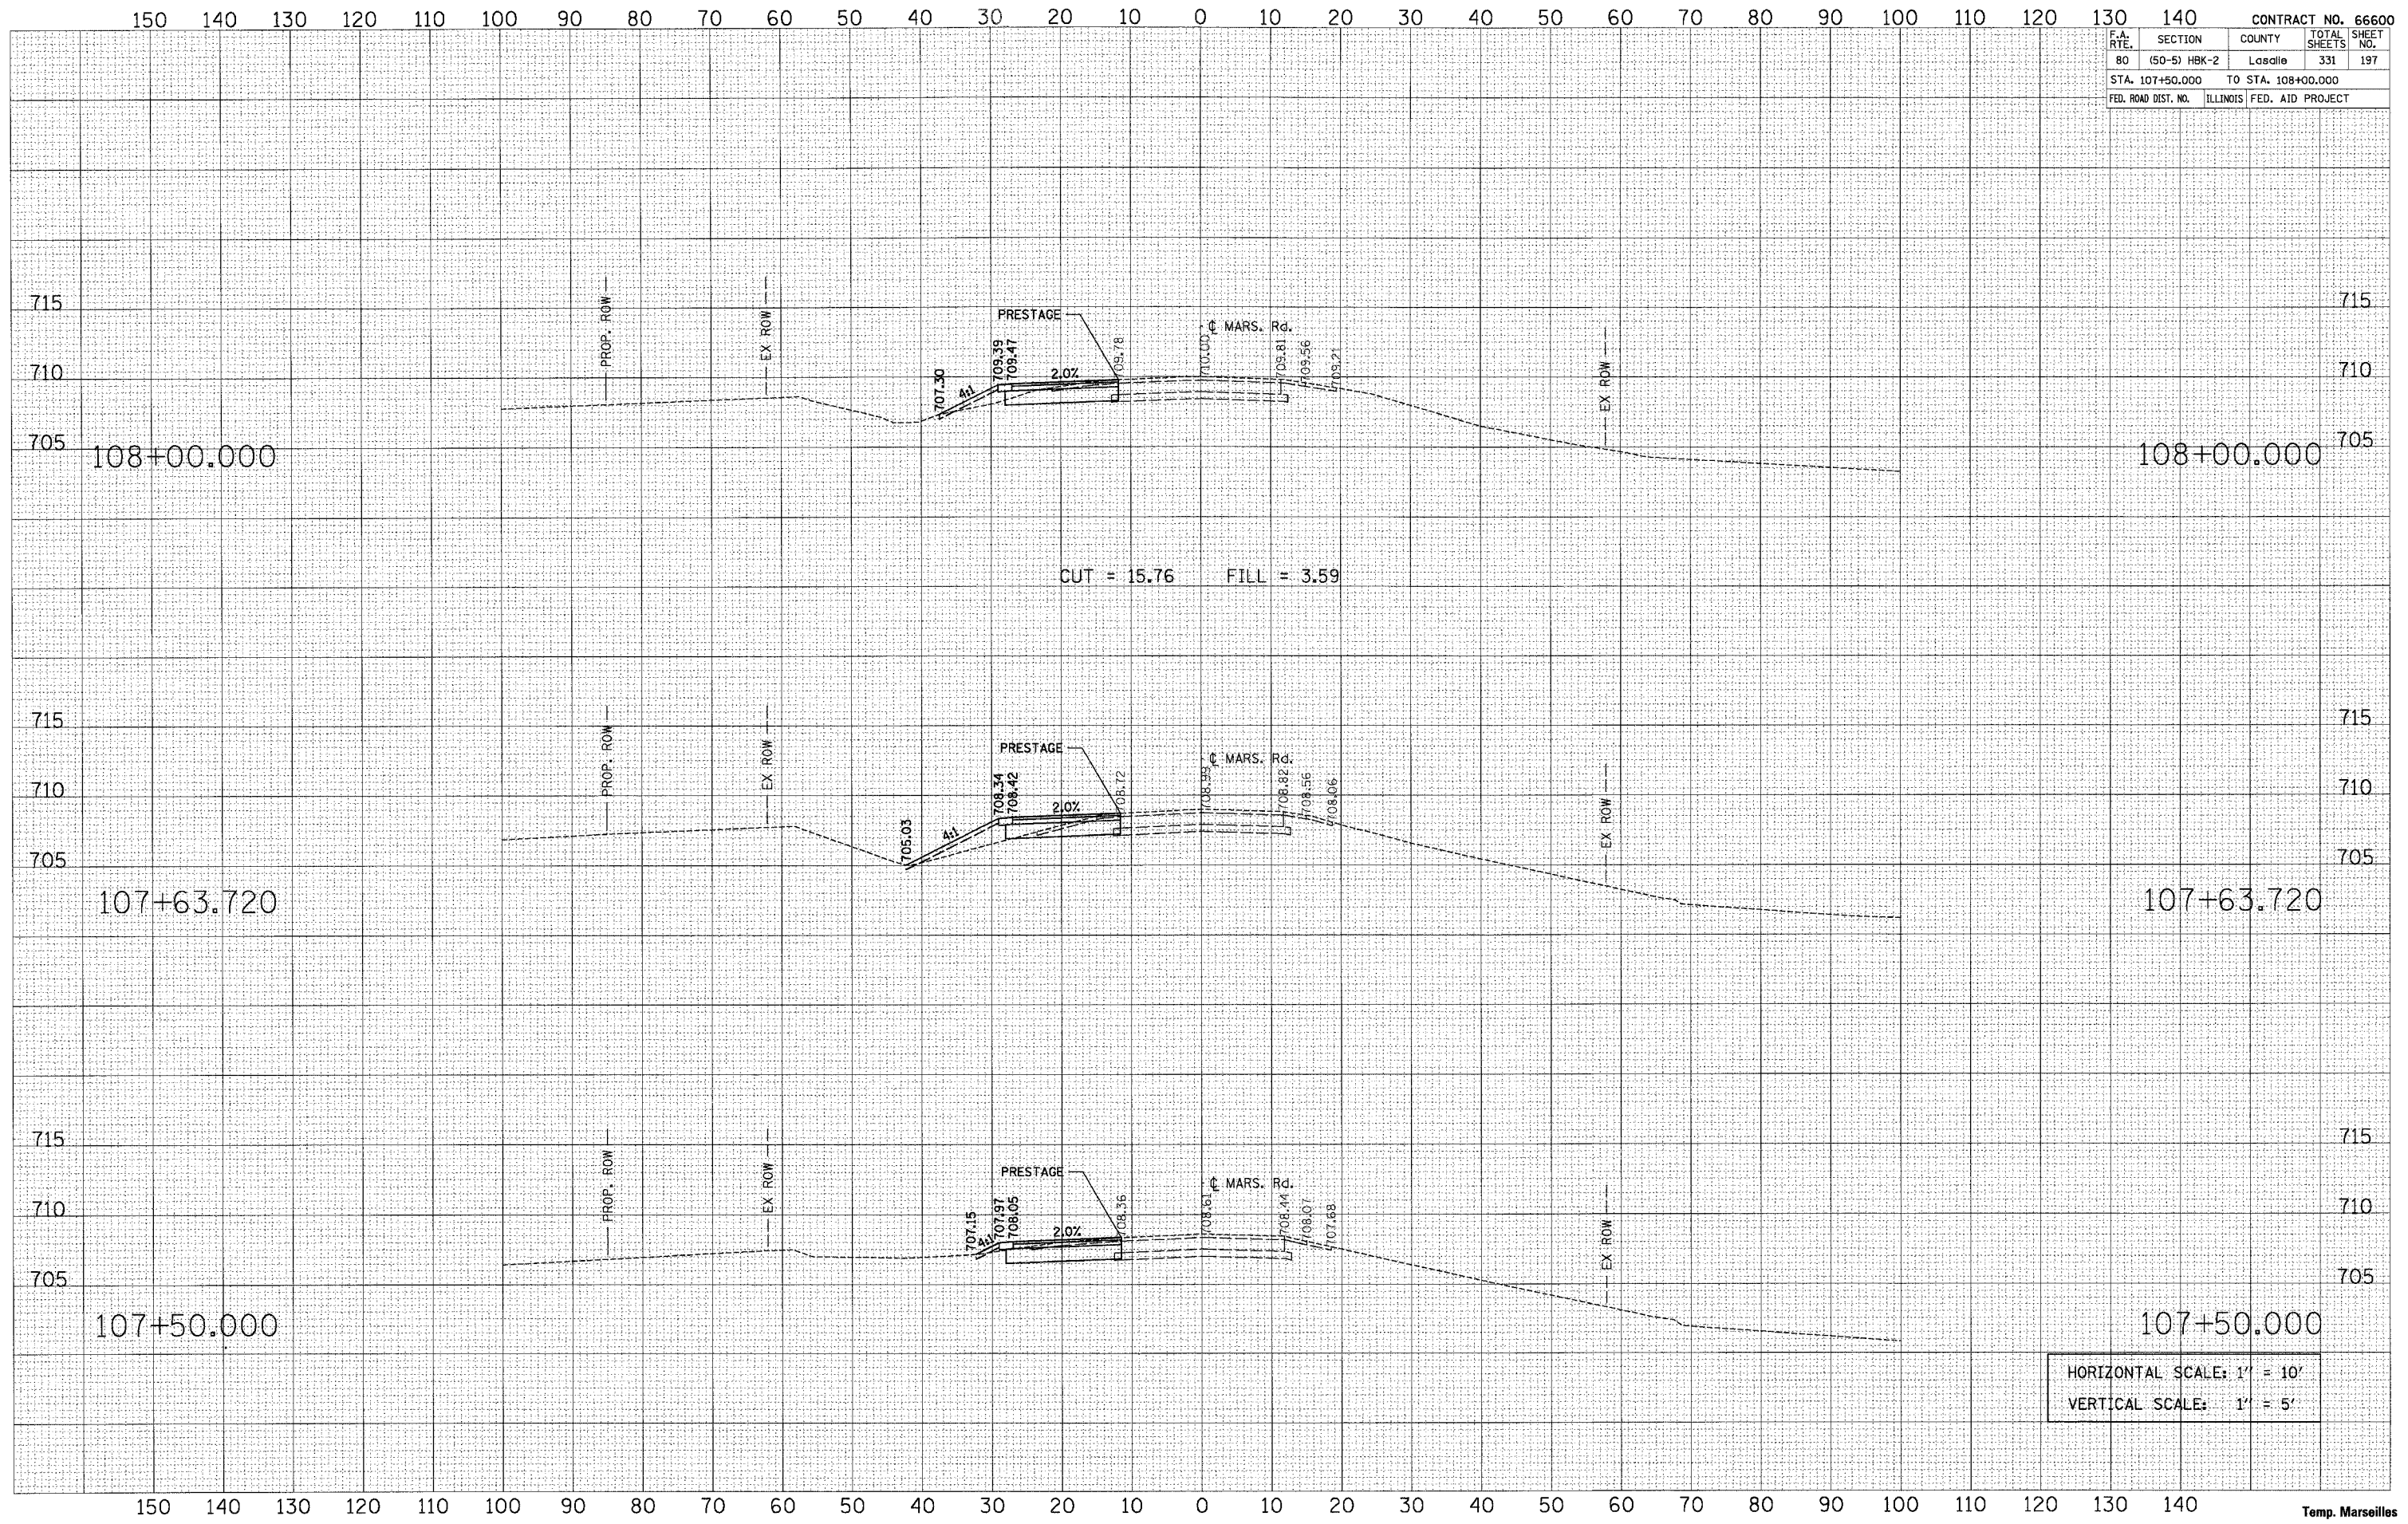

HORIZONTAL SCALE: 1" = 10'
 VERTICAL SCALE: 1" = 5'